



F.A. RTE.	SECTION	COUNTY	TOTAL SHEETS	SHEET NO.
	IN & TS	KENDALL	174	65
STA.	TO STA.			
FED. ROAD DIST. NO.	ILLINOIS	FED. AID PROJECT		
• FAP 311 (IL RTE 71) & FAS 2312 (IL RTE 126)				

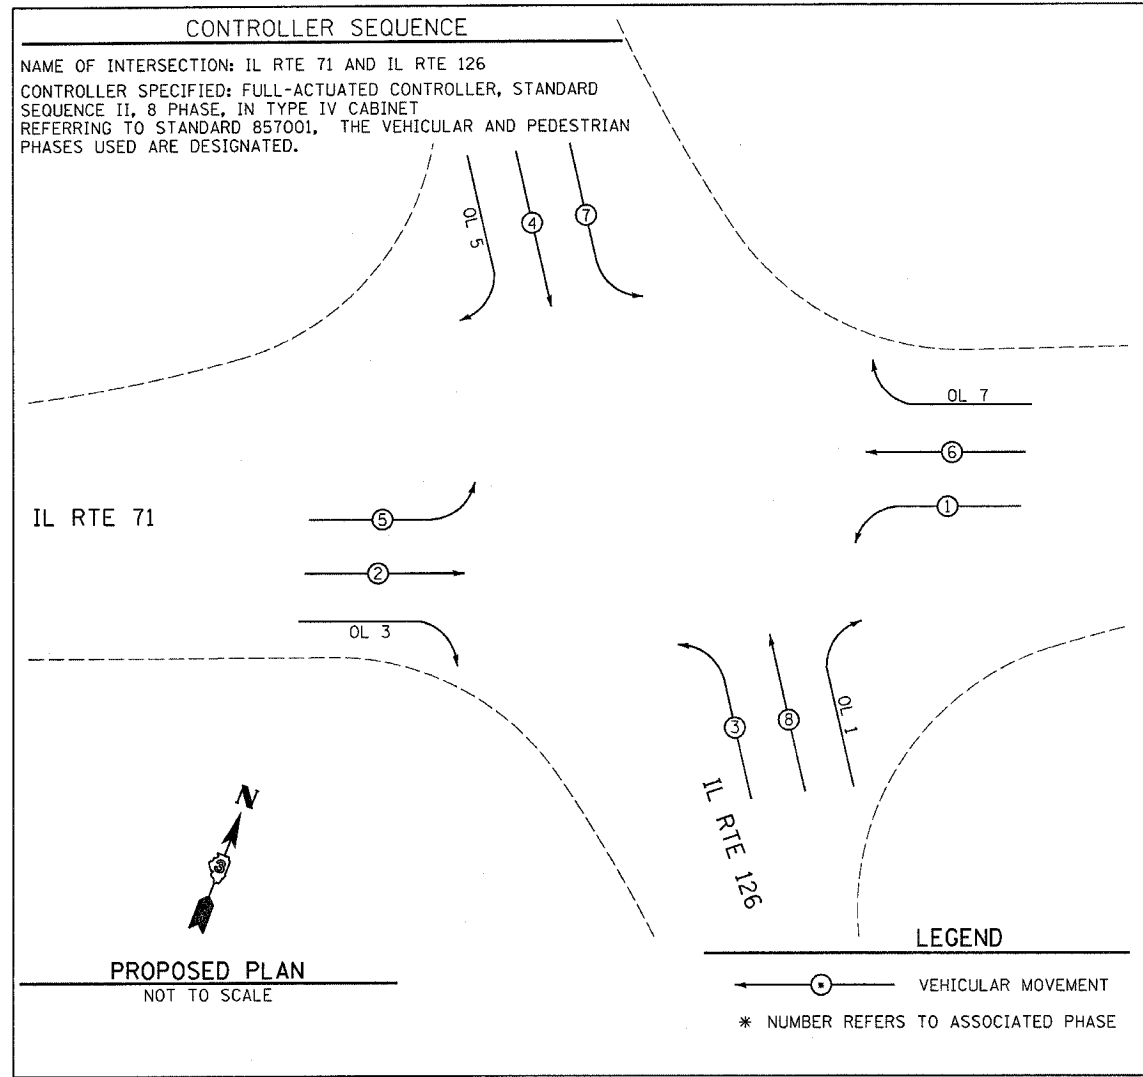

- #### TRAFFIC SIGNALS LEGEND
- PROP. CONTROLLER CABINET
  - PROP. LIGHTING CONT. PHOTOCELL RELAY
  - PROP. SERVICE INSTALLATION
  - TRAFFIC SIGNAL BACKPLATE
  - DENOTES NUMBER OF CONDUCTORS  
\* = CABLE NUMBER
  - DENOTES 3-1 CONDUCTOR, NO. 10 CABLE, 600V (XLP-TYPE USE)
  - DETECTOR LOOP IDENTIFICATION
  - LEFT TURN YELLOW
  - LEFT TURN GREEN
  - RIGHT TURN YELLOW
  - RIGHT TURN GREEN
  - SIGNAL SECTION 12"
  - EMERGENCY VEHICLE LIGHT DETECTOR
  - EMERGENCY VEHICLE CONFIRMATION BEACON
  - DETECTOR LOOP
  - GROUND CABLE IN CONDUIT, NO. 6 SOLID COPPER (GREEN)
  - GROUND ROD AT CONTROLLER (C), POST (P), MAST ARM (MA), OR SERVICE (S)

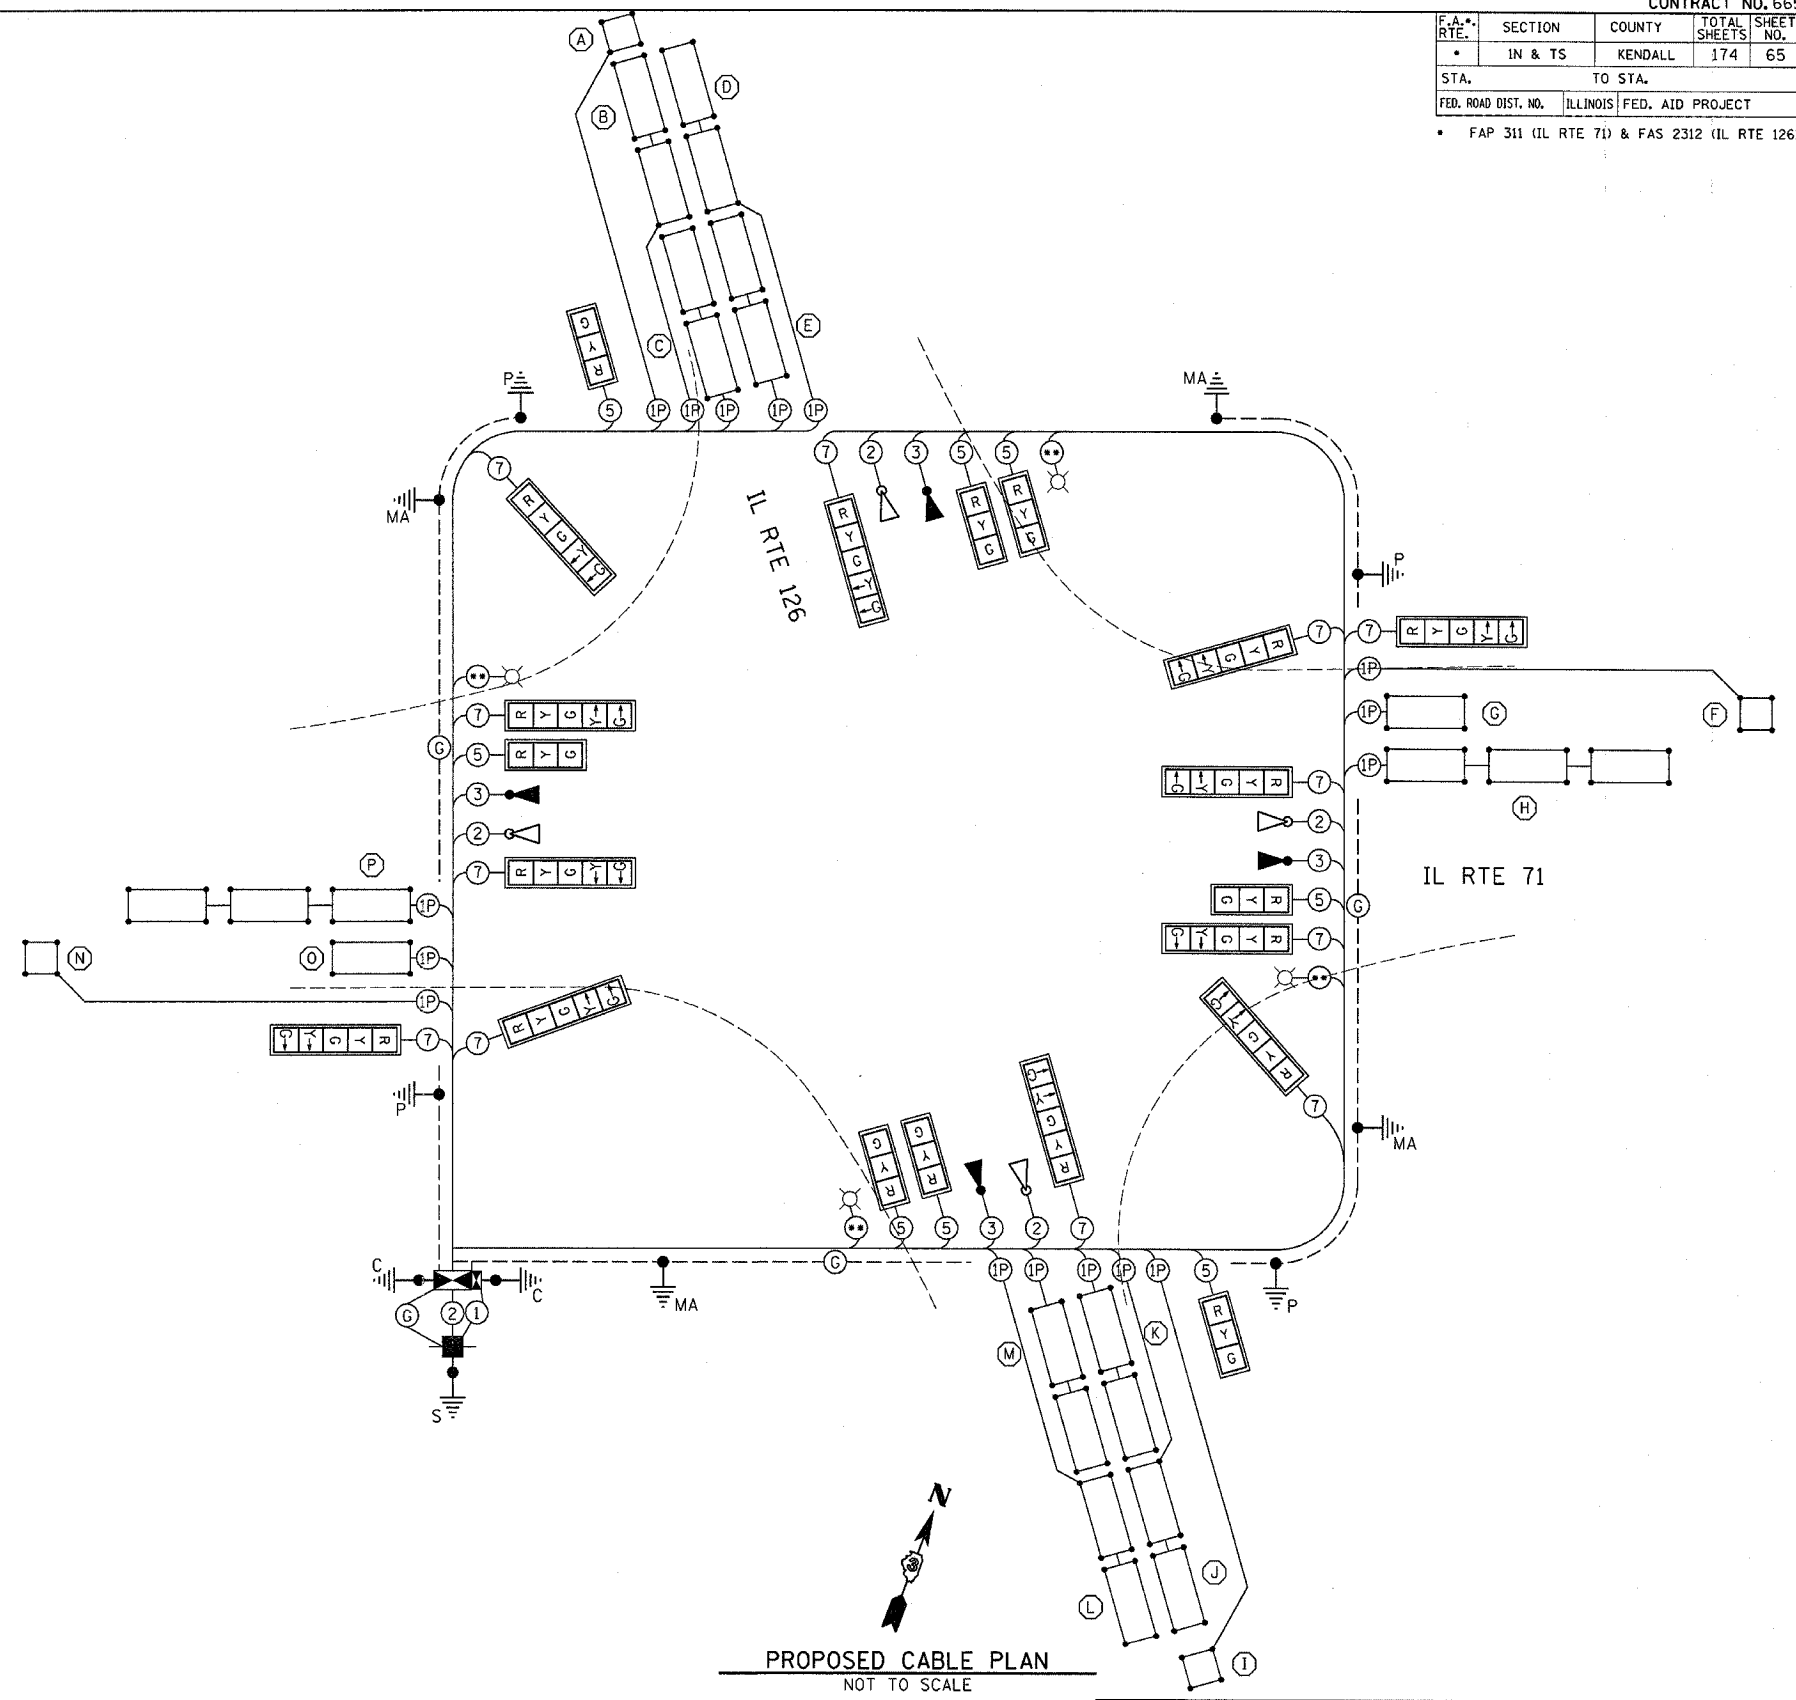

REVISIONS	
NAME	DATE

ILLINOIS DEPARTMENT OF TRANSPORTATION  
 TRAFFIC SIGNAL CABLE PLAN  
 FAP 311 (IL RTE 71)  
 AND FAS 2312 (IL RTE 126)  
 SECTION 1N & TS  
 KENDALL COUNTY

SCALE: VERT. 1" = 20'  
 HORIZ. 1" = 20'

DATE 1/06

DRAWN BY ARR  
 CHECKED BY MVF