


F.A.P. RTE.	SECTION	COUNTY	TOTAL SHEETS	SHEET NO.
311	1 N & TS	KENDALL	174	93
STA. 76+50		TO STA. 77+50		
FED. ROAD DIST. NO. 7		ILLINOIS	FED. AID PROJECT	

BY	DATE

ORIGINAL SURVEY	DATE

BY	DATE

ORIGINAL SURVEY	DATE

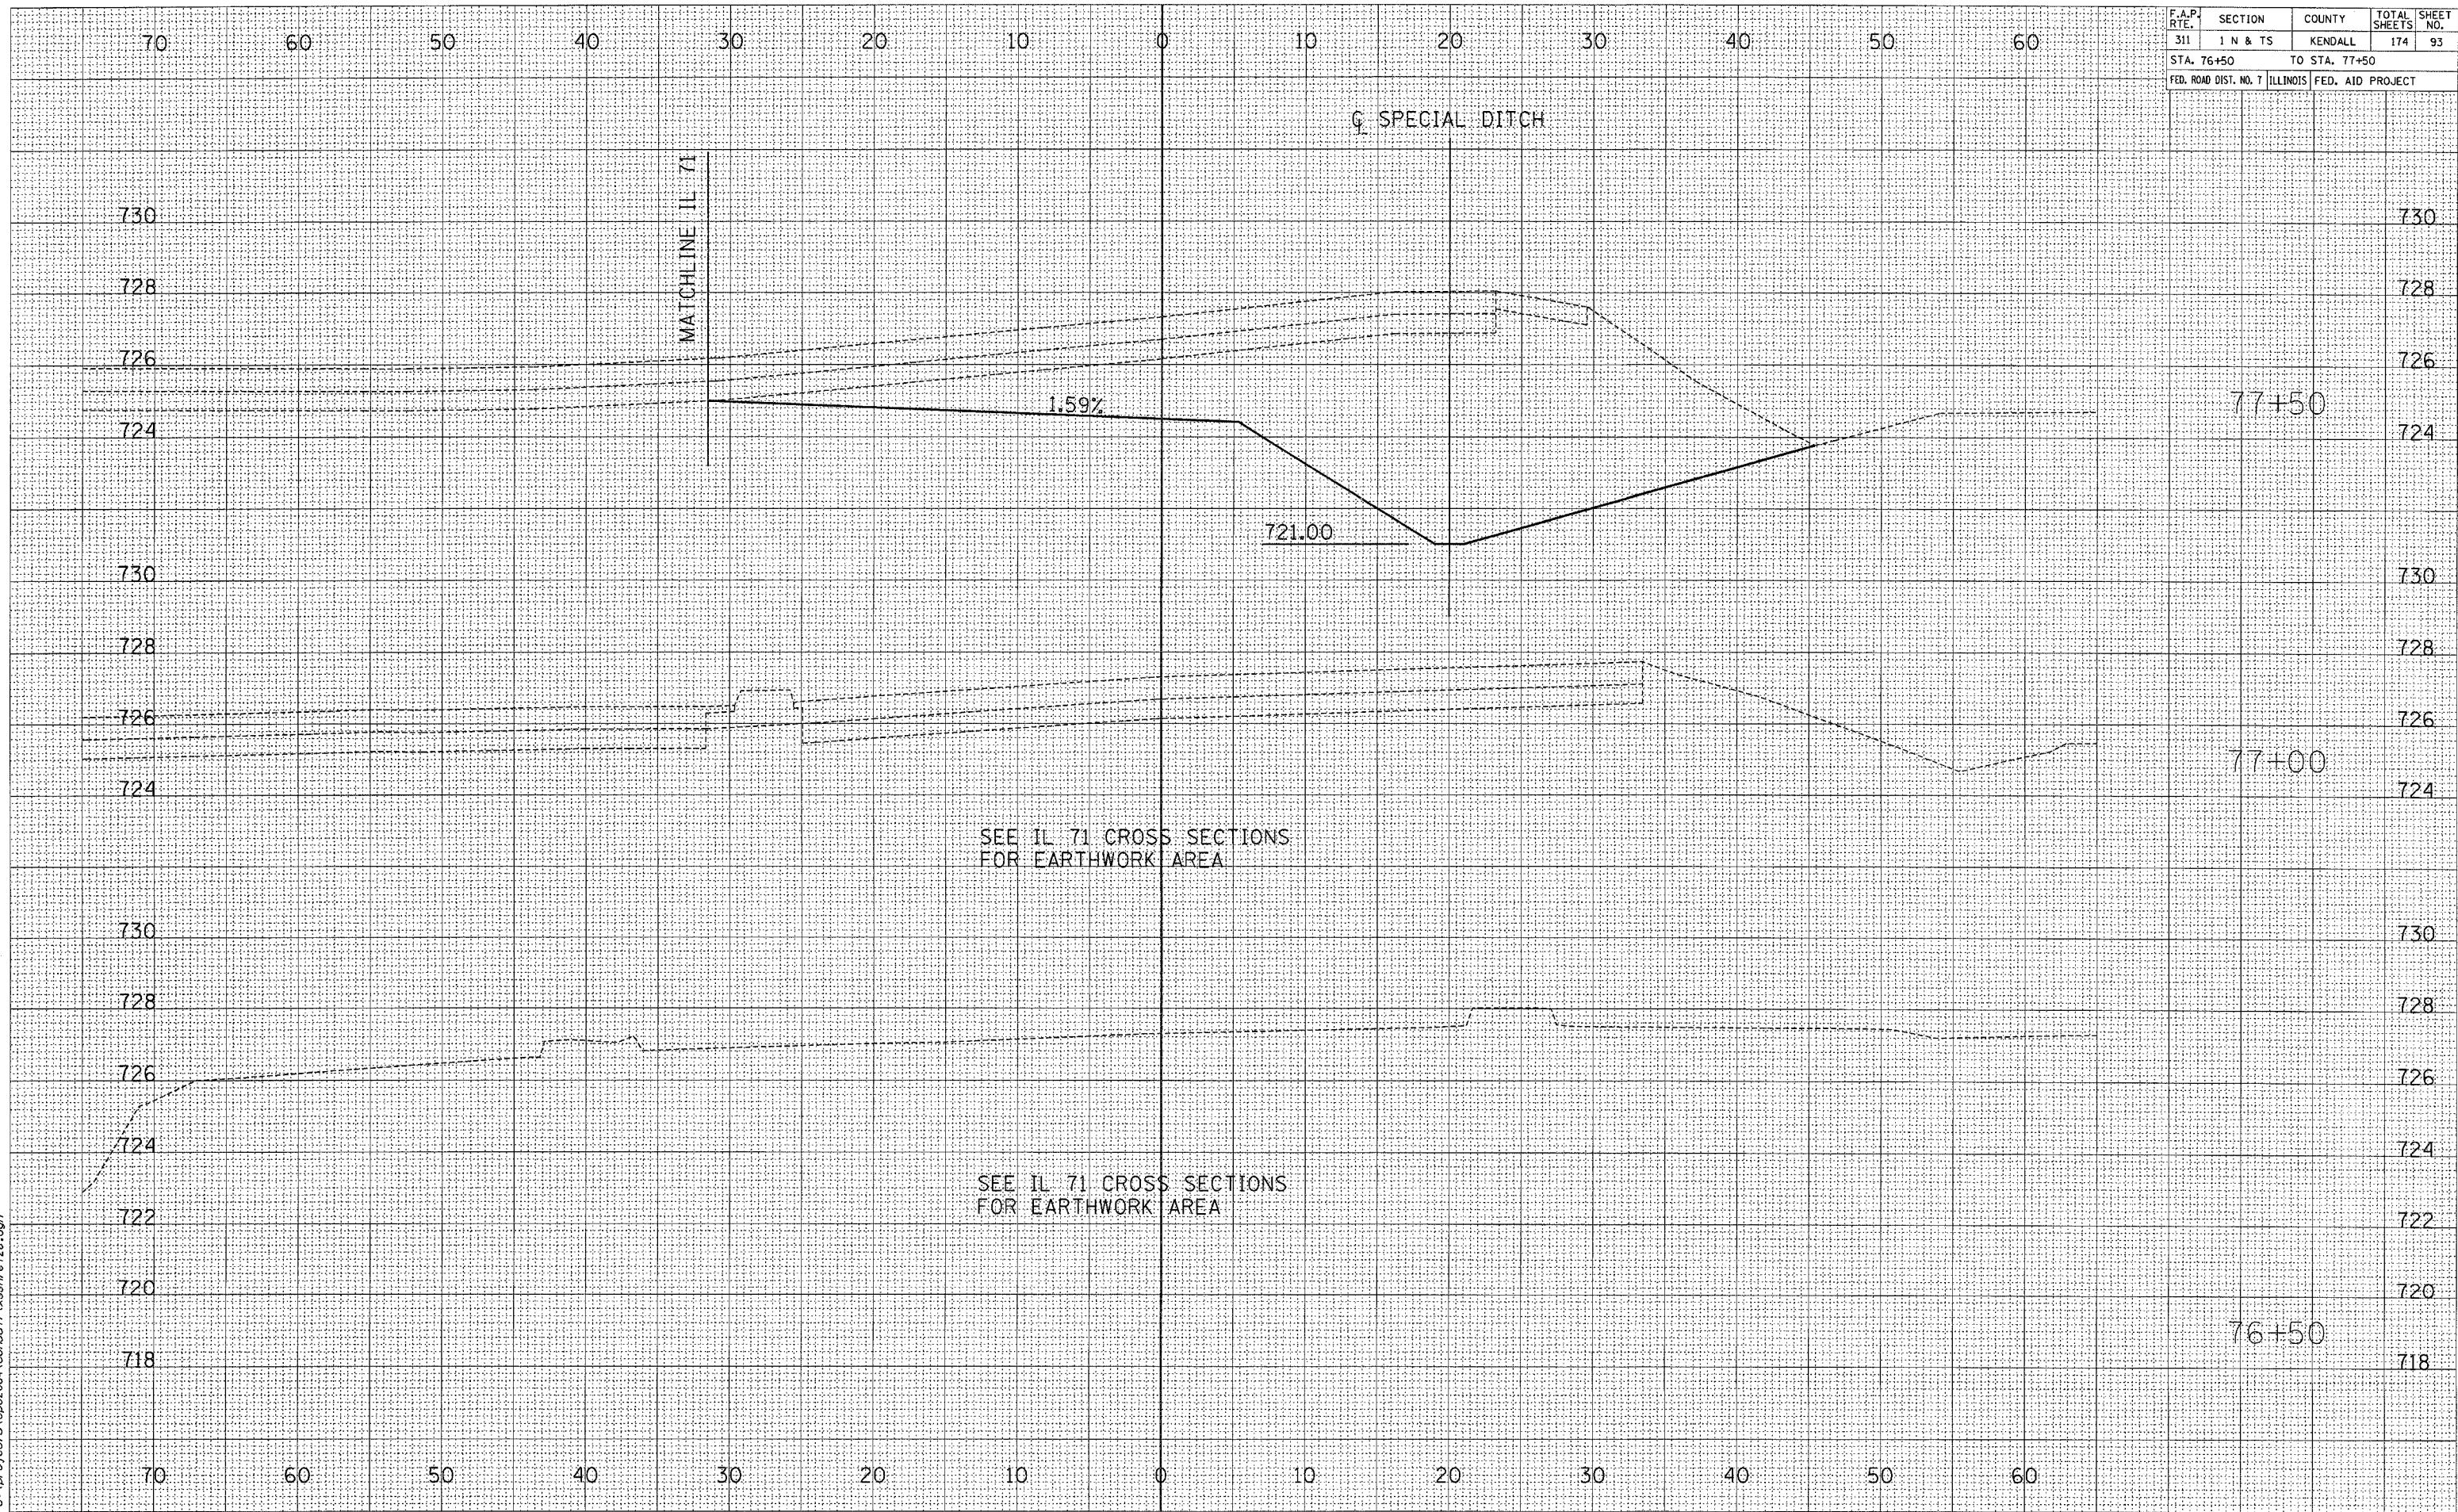

2/21/2006
 c:\p\proj\scrs\ep02804\consu1\1_xss\p126-007