


F.A.P. RTE.	SECTION	COUNTY	TOTAL SHEETS	SHEET NO.
311	I N & TS	KENDALL	174	95
STA. 80+00 TO STA. 81+00				
FED. ROAD DIST. NO. 7 ILLINOIS FED. AID PROJECT				

DATE	BY

NO.	AREAS CHECKED

DATE	BY

NO.	AREAS CHECKED

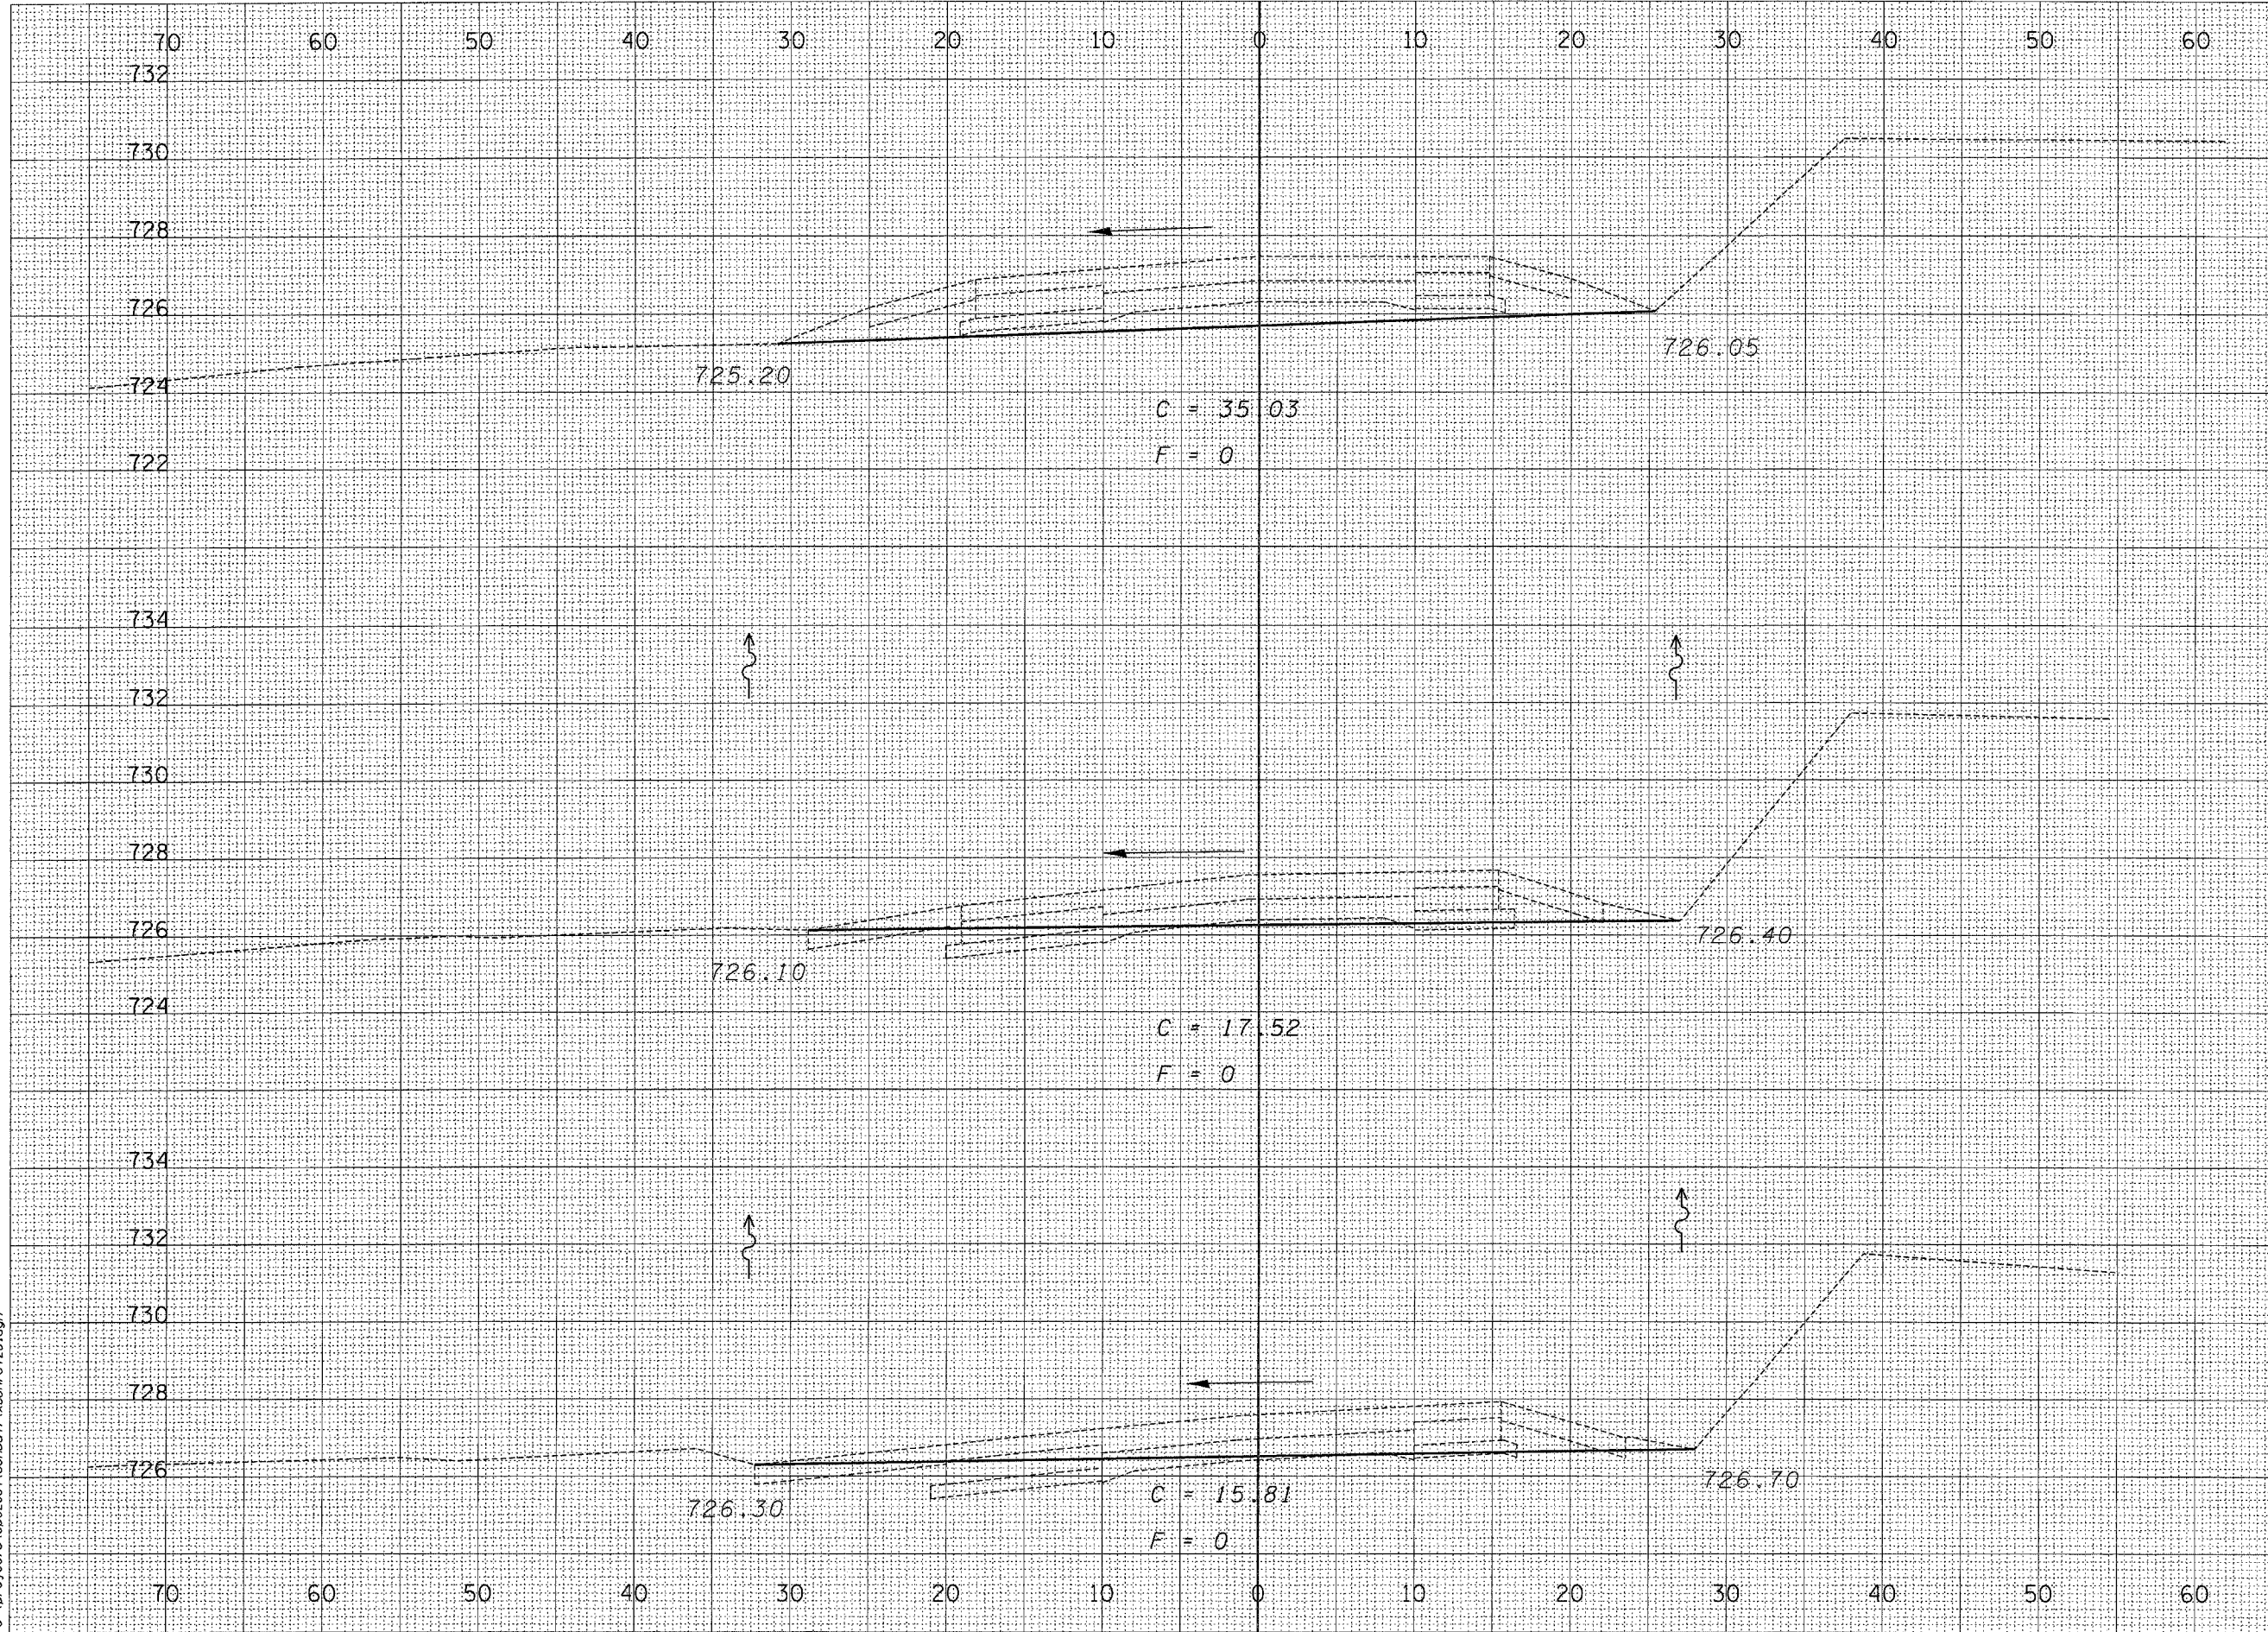

730	730
728	728
726	726
724	724
722	722
734	734
732	732
730	730
728	728
726	726
724	724
734	734
732	732
730	730
728	728
726	726
724	724
734	734
732	732
730	730
728	728
726	726

2/21/2006
c:\proj\ech\10202801\consu\11\ss\shp\126.dgn