


F.A. RTE.	SECTION	COUNTY	TOTAL SHEETS	SHEET NO.
311	1 N & TS	KENDALL	174	110
STA. 96+50 TO STA. 97+50				
FED. ROAD DIST. NO. 7 ILLINOIS FED. AID PROJECT				

BY	DATE

BY	DATE

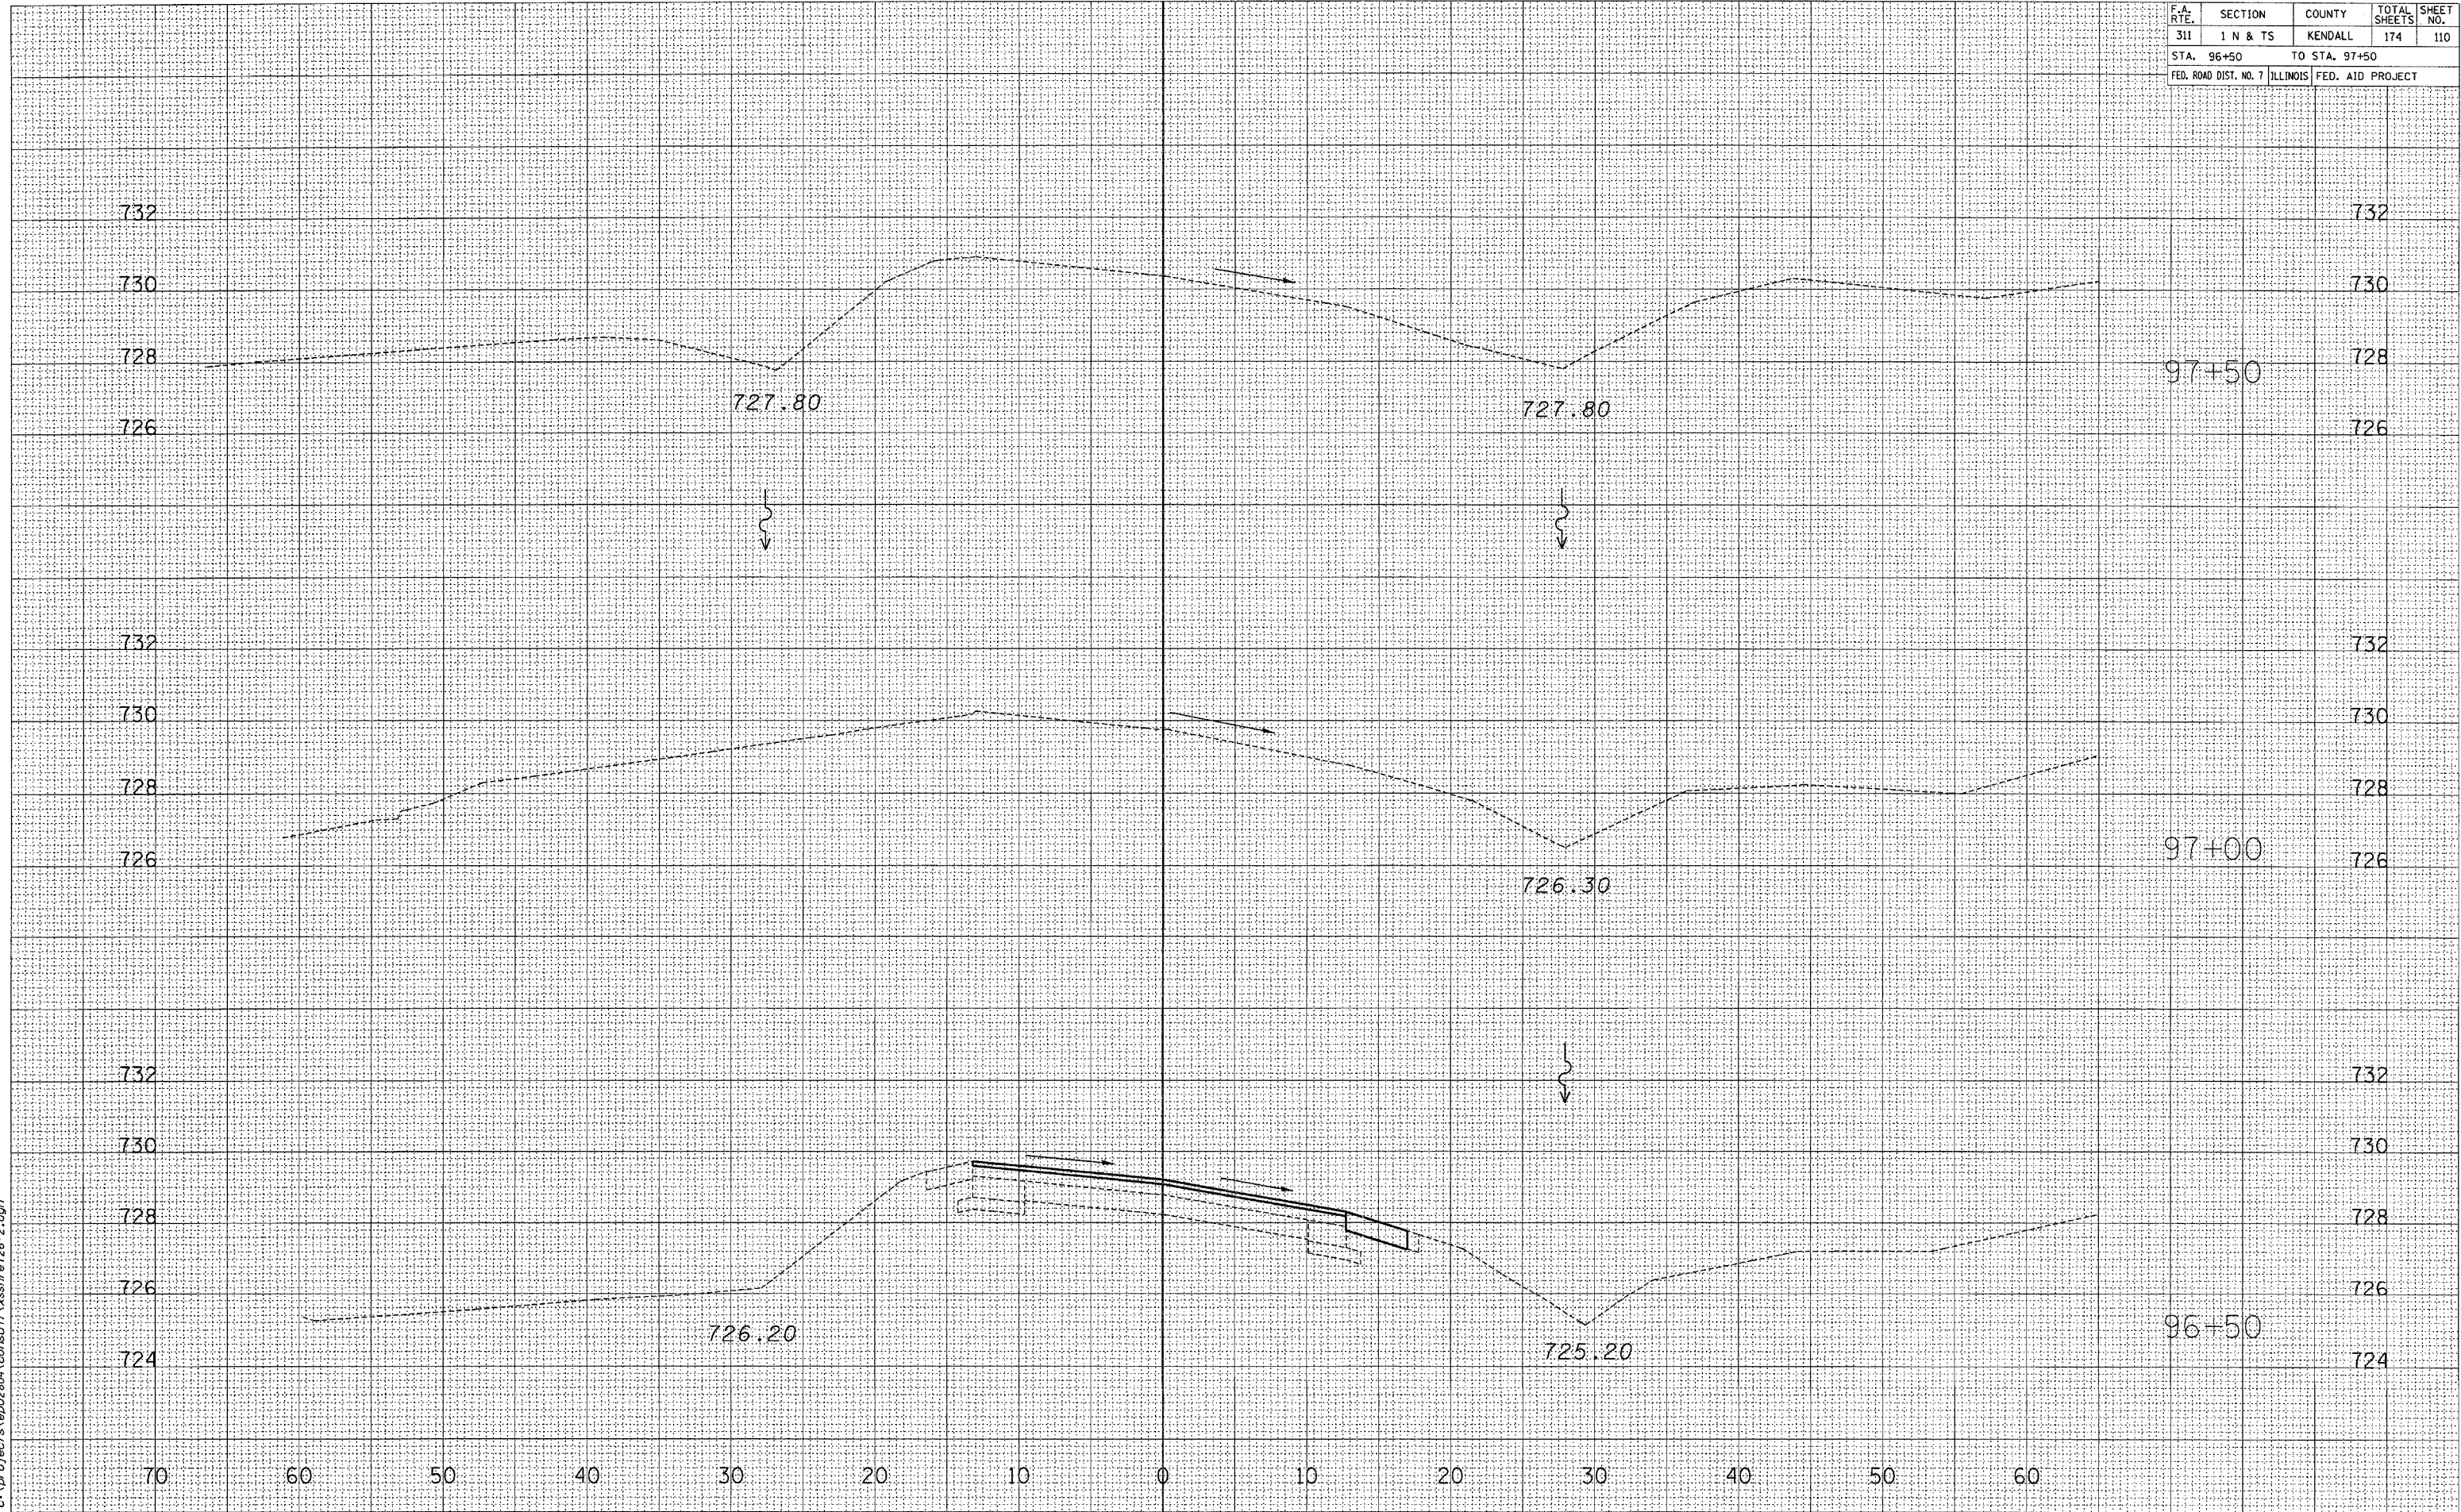

2/21/2006  
 c:\pro\jects\ep02804\consu\1\ xes\726-2.dwg