

F.A.P. RTE.	SECTION	COUNTY	TOTAL SHEETS	SHEET NO.
311	1 N & TS	KENDALL	174	120
STA. 565+00 TO STA. 565+50				
FED. ROAD DIST. NO. 7 ILLINOIS FED. AID PROJECT				

BY	DATE

NO.	AREAS CHECKED

NO.	NOTE BOOK

NO.	TEMPLATE

NO.	PLOTTED

NO.	SURVEYED

BY	DATE

NO.	AREAS CHECKED


NO.	NOTE BOOK

NO.	TEMPLATE

NO.	PLOTTED

NO.	SURVEYED

2/23/2006
 c:\p\projects\9902804\consu11\asshp71.dgn

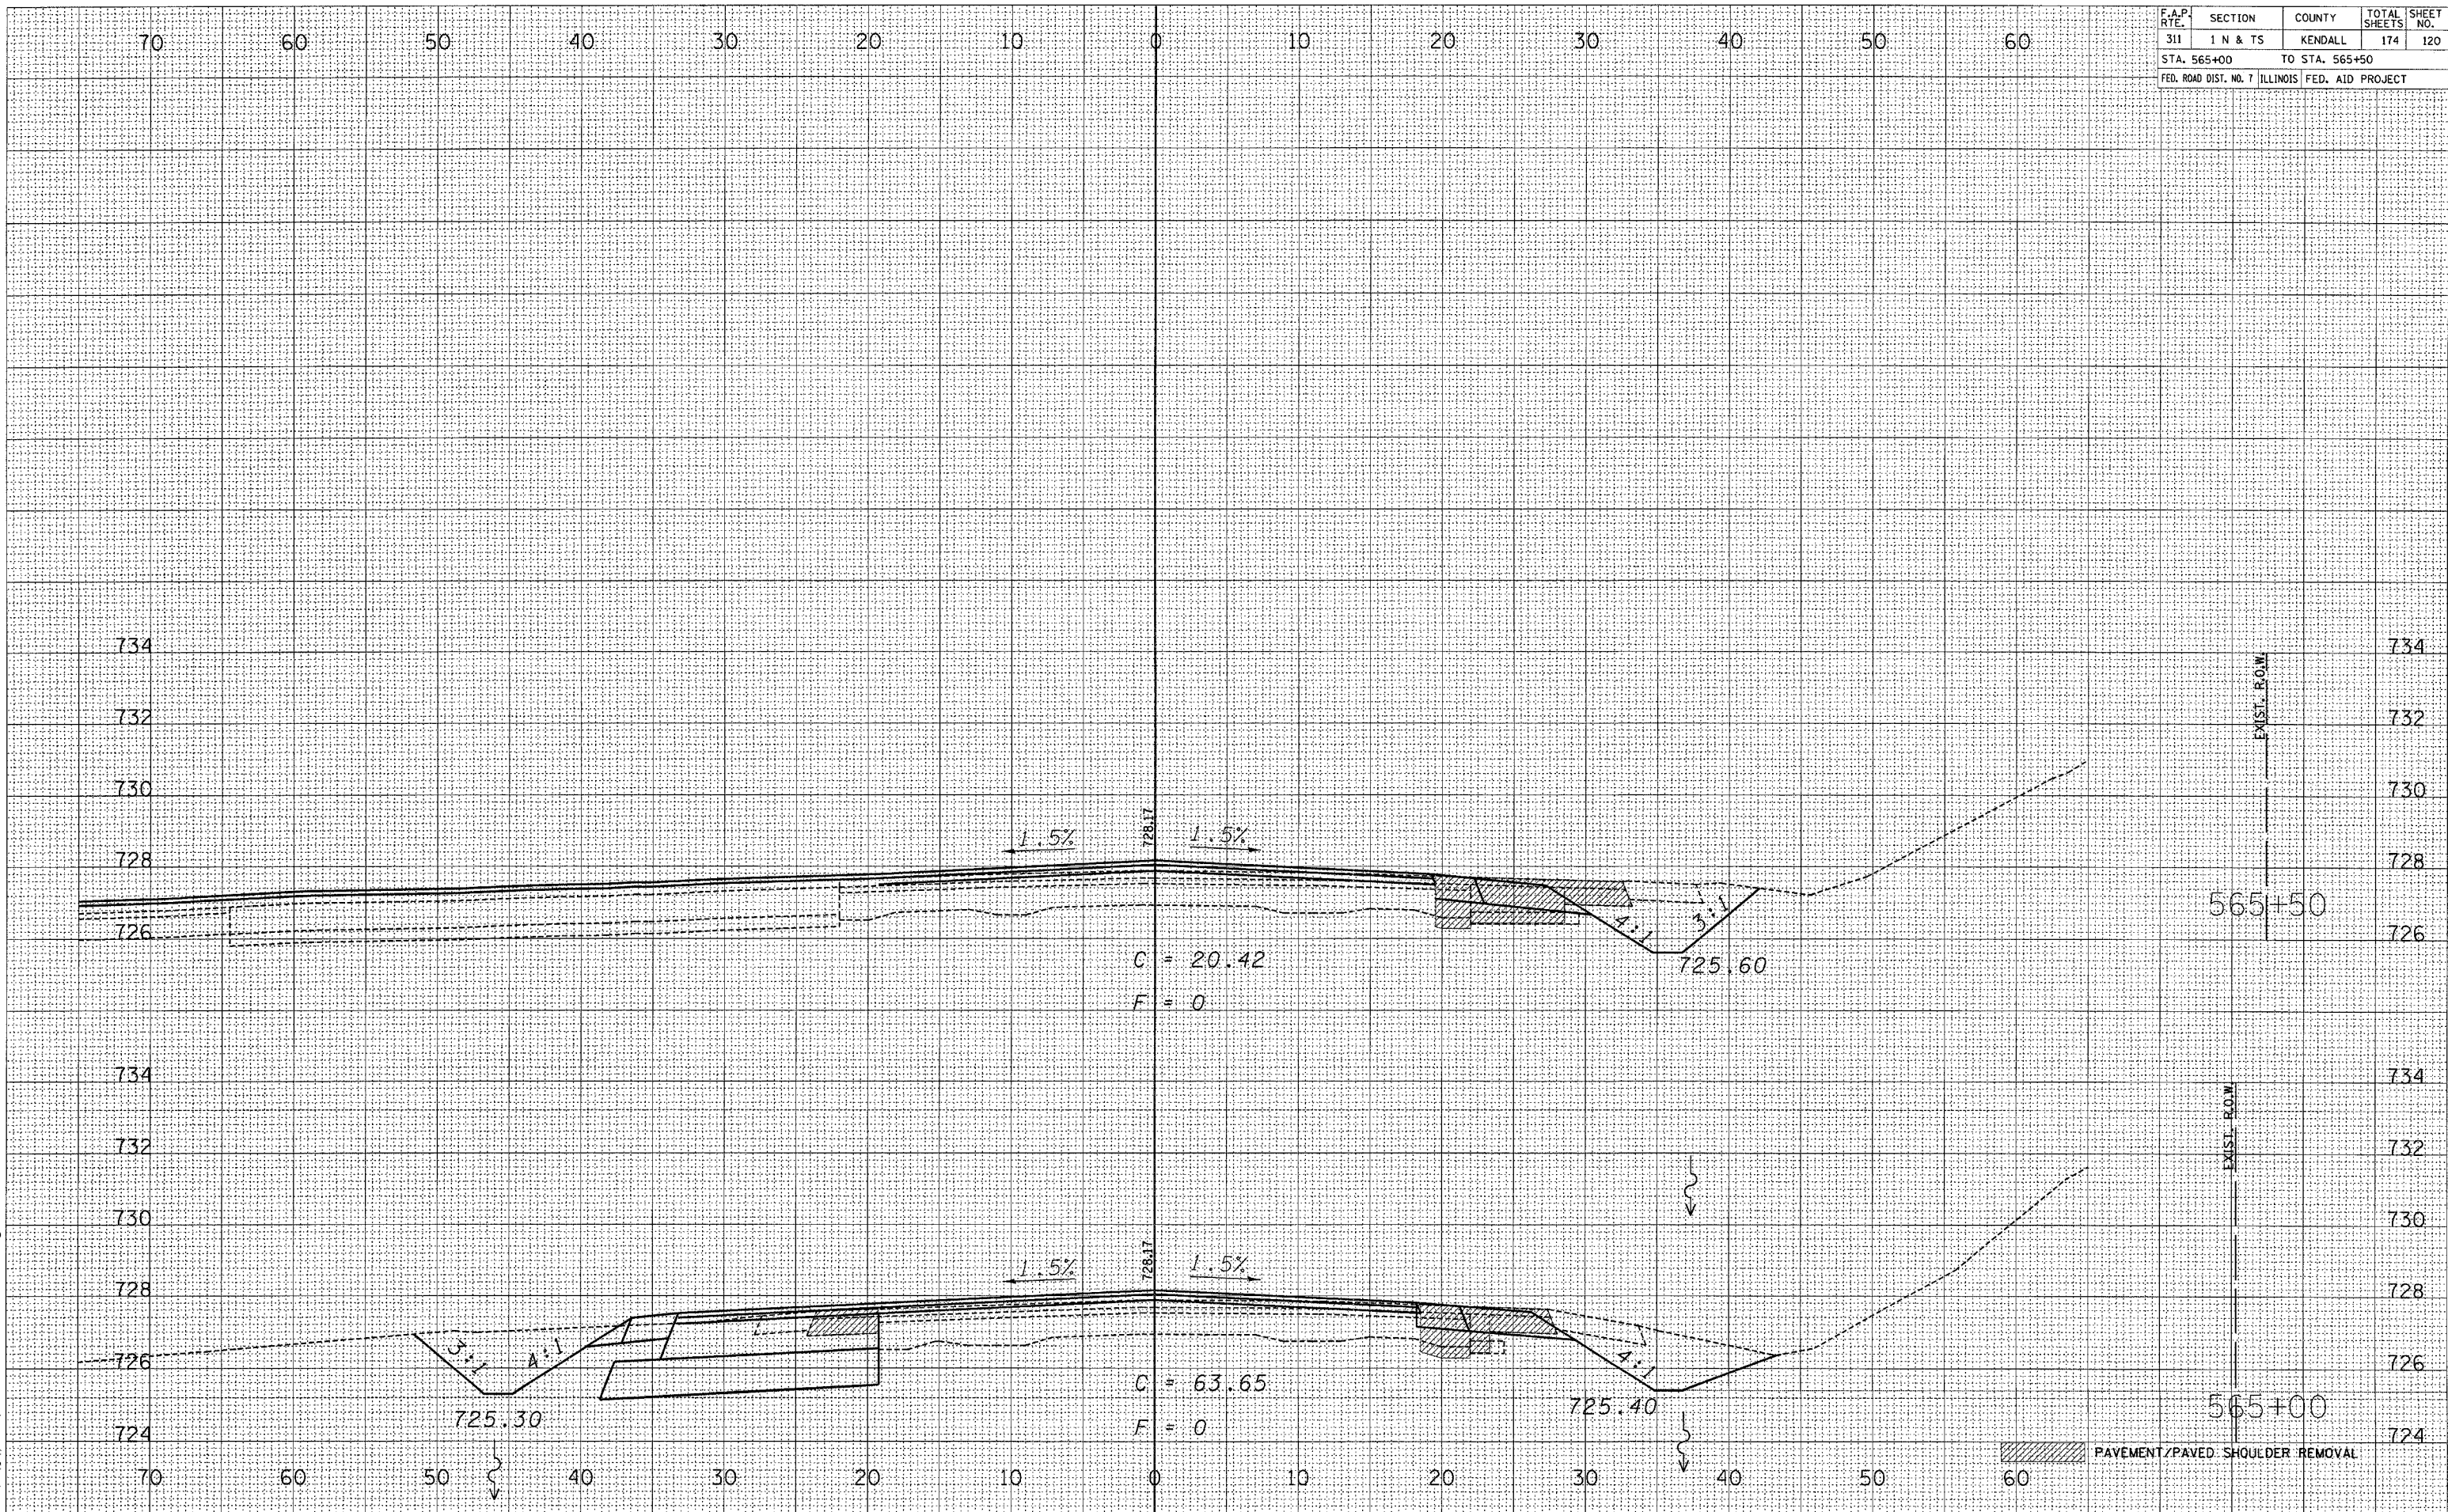

PAVEMENT/PAVED SHOULDER REMOVAL