

F.A.P. RTE.	SECTION	COUNTY	TOTAL SHEETS	SHEET NO.
311	I N & TS	KENDALL	174	125
STA. 571+00 TO STA. 571+50				
FED. ROAD DIST. NO. 7 ILLINOIS FED. AID PROJECT				

BY	DATE

NO.	AREAS CHECKED

NO.	NOTE BOOK

NO.	TEMPLATE

NO.	PLOTTED

NO.	DATE

BY	DATE

NO.	AREAS CHECKED


NO.	NOTE BOOK

NO.	TEMPLATE

NO.	PLOTTED

NO.	DATE

2/22/2006  
c:\projects\ep02804\consul\1\sssh\77-007

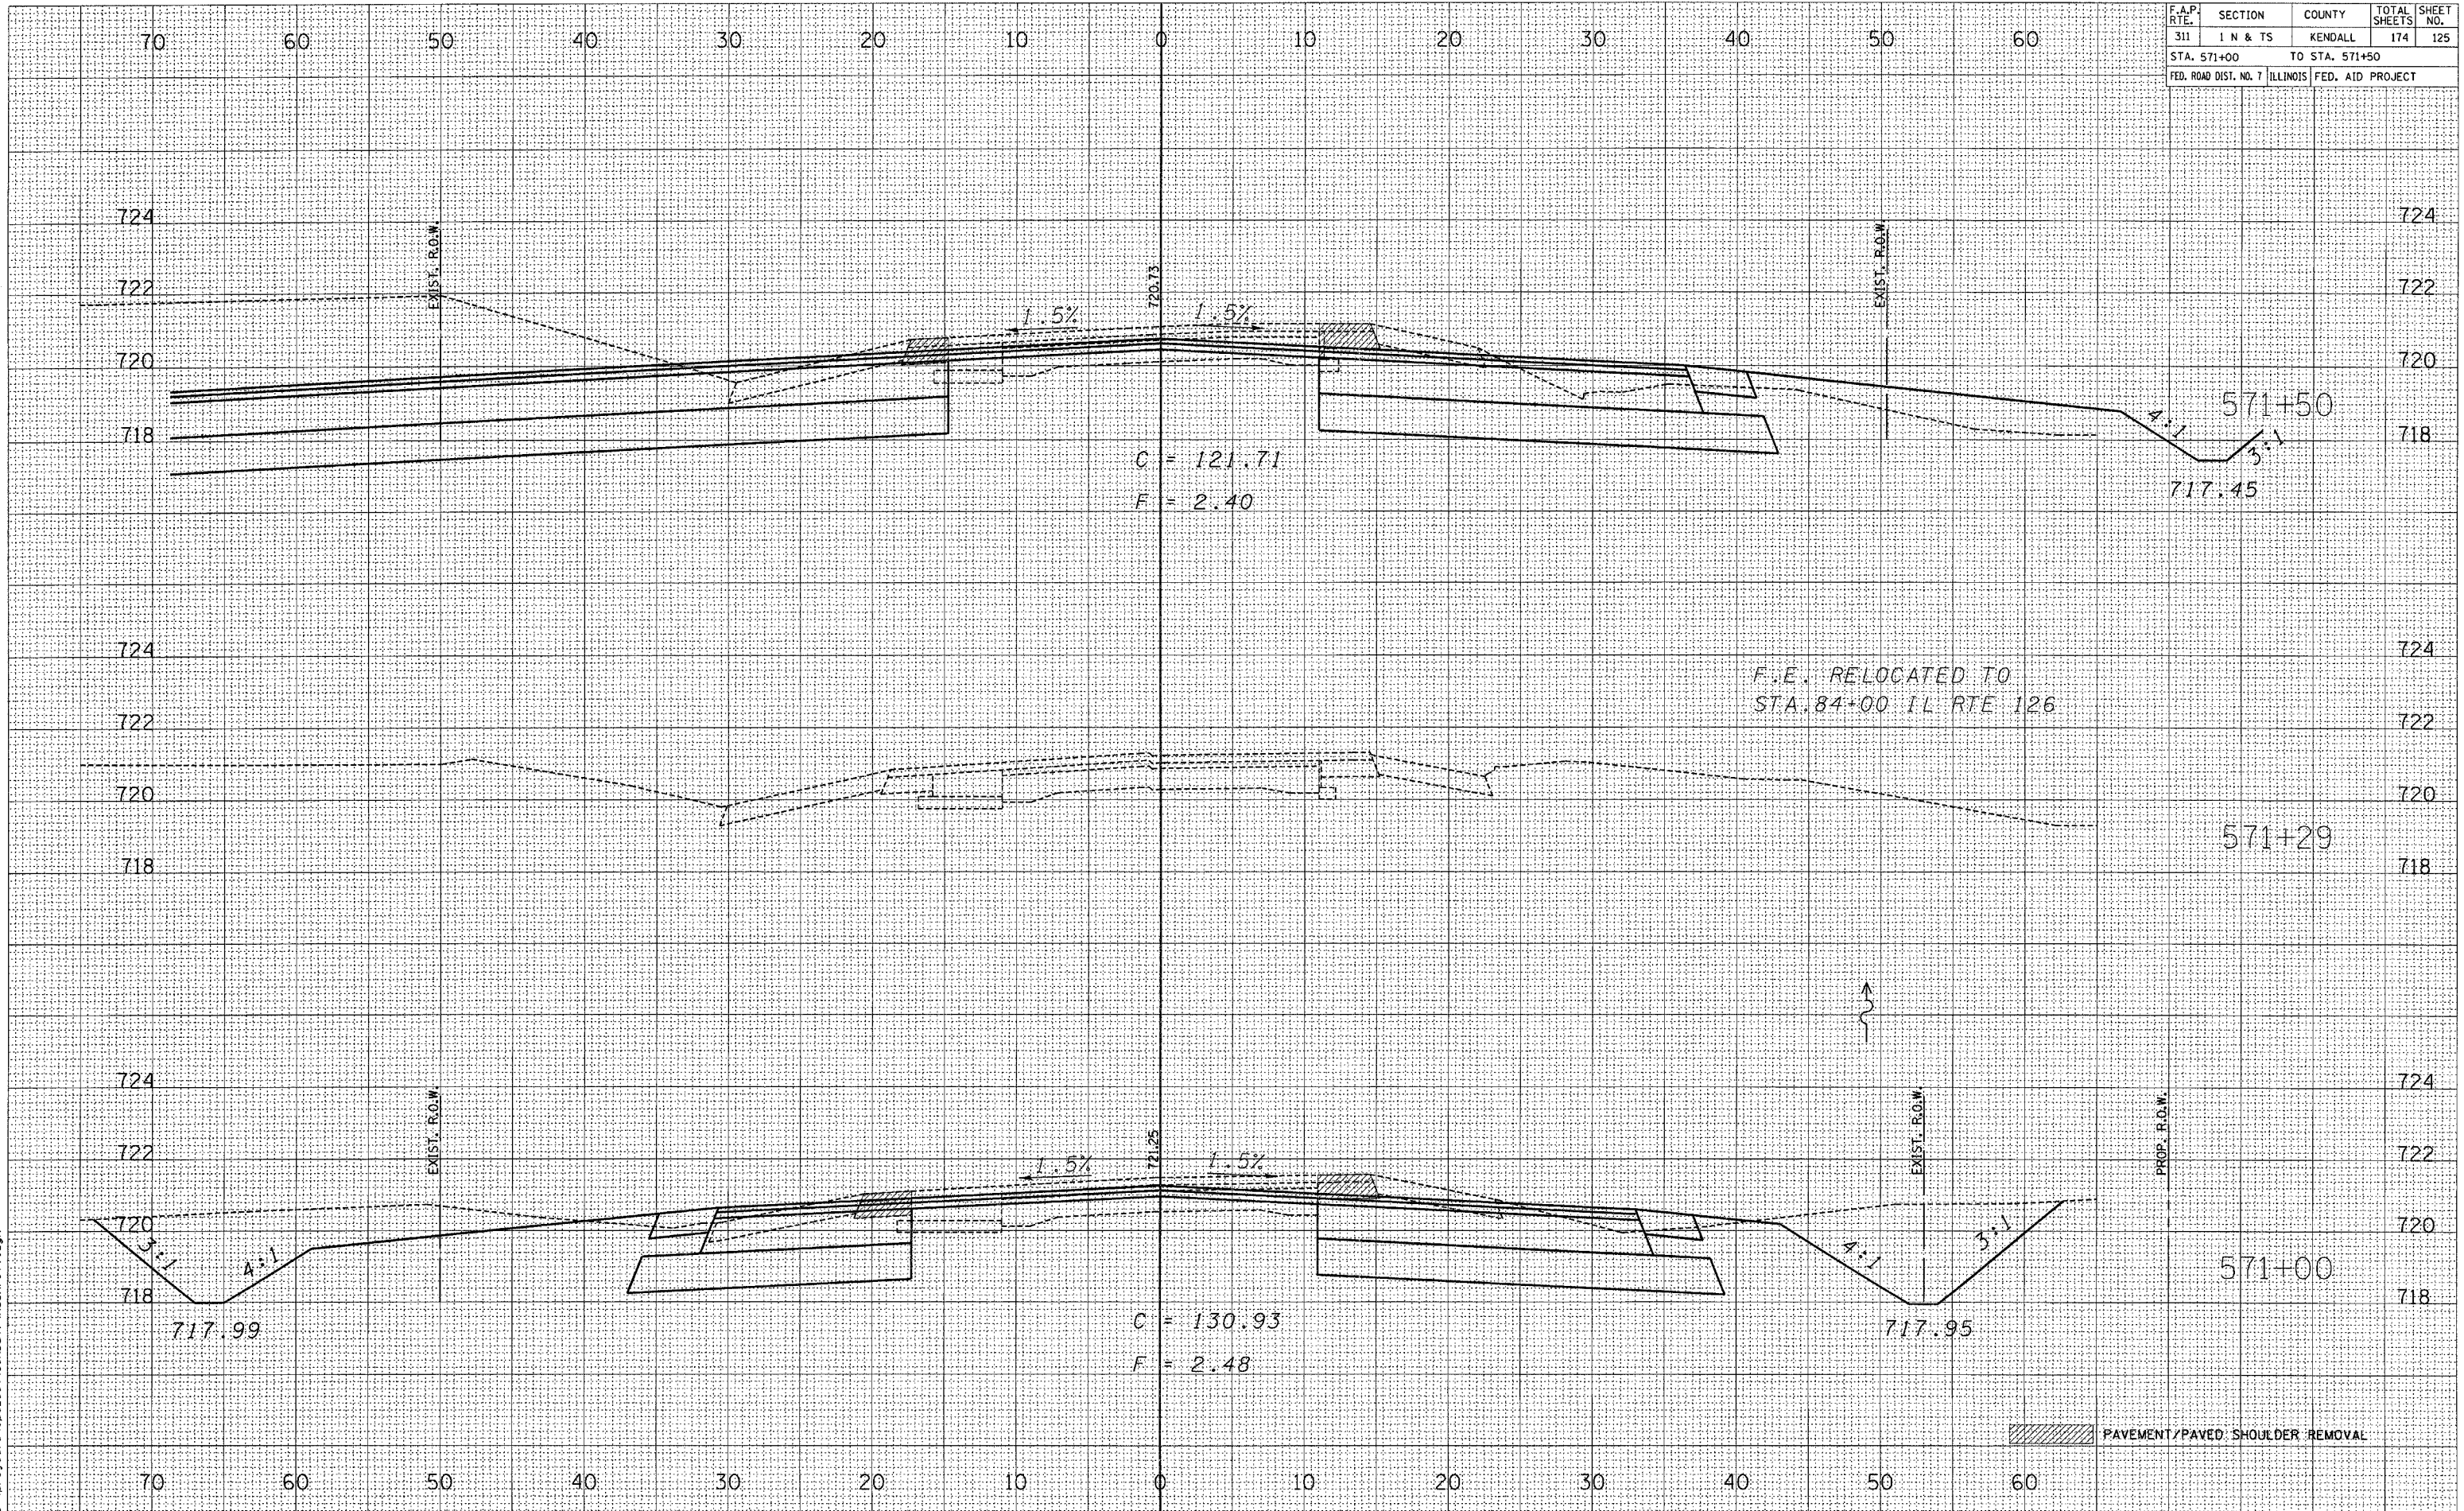

PAVEMENT/PAVED SHOULDER REMOVAL