


F.A.P. RTE.	SECTION	COUNTY	TOTAL SHEETS	SHEET NO.
311	1 N & TS	KENDALL	174	126
STA. 572+00		TO STA. 572+50		
FED. ROAD DIST. NO. 7 ILLINOIS FED. AID PROJECT				

DATE	BY
8/04	LAG
12/04	ARR
12/04	
NO.	

DATE	BY
8/04	LAG
12/04	ARR
12/04	
NO.	

2/21/2006  
c:\projects\ep02804\chsu1\wss\771.dgn

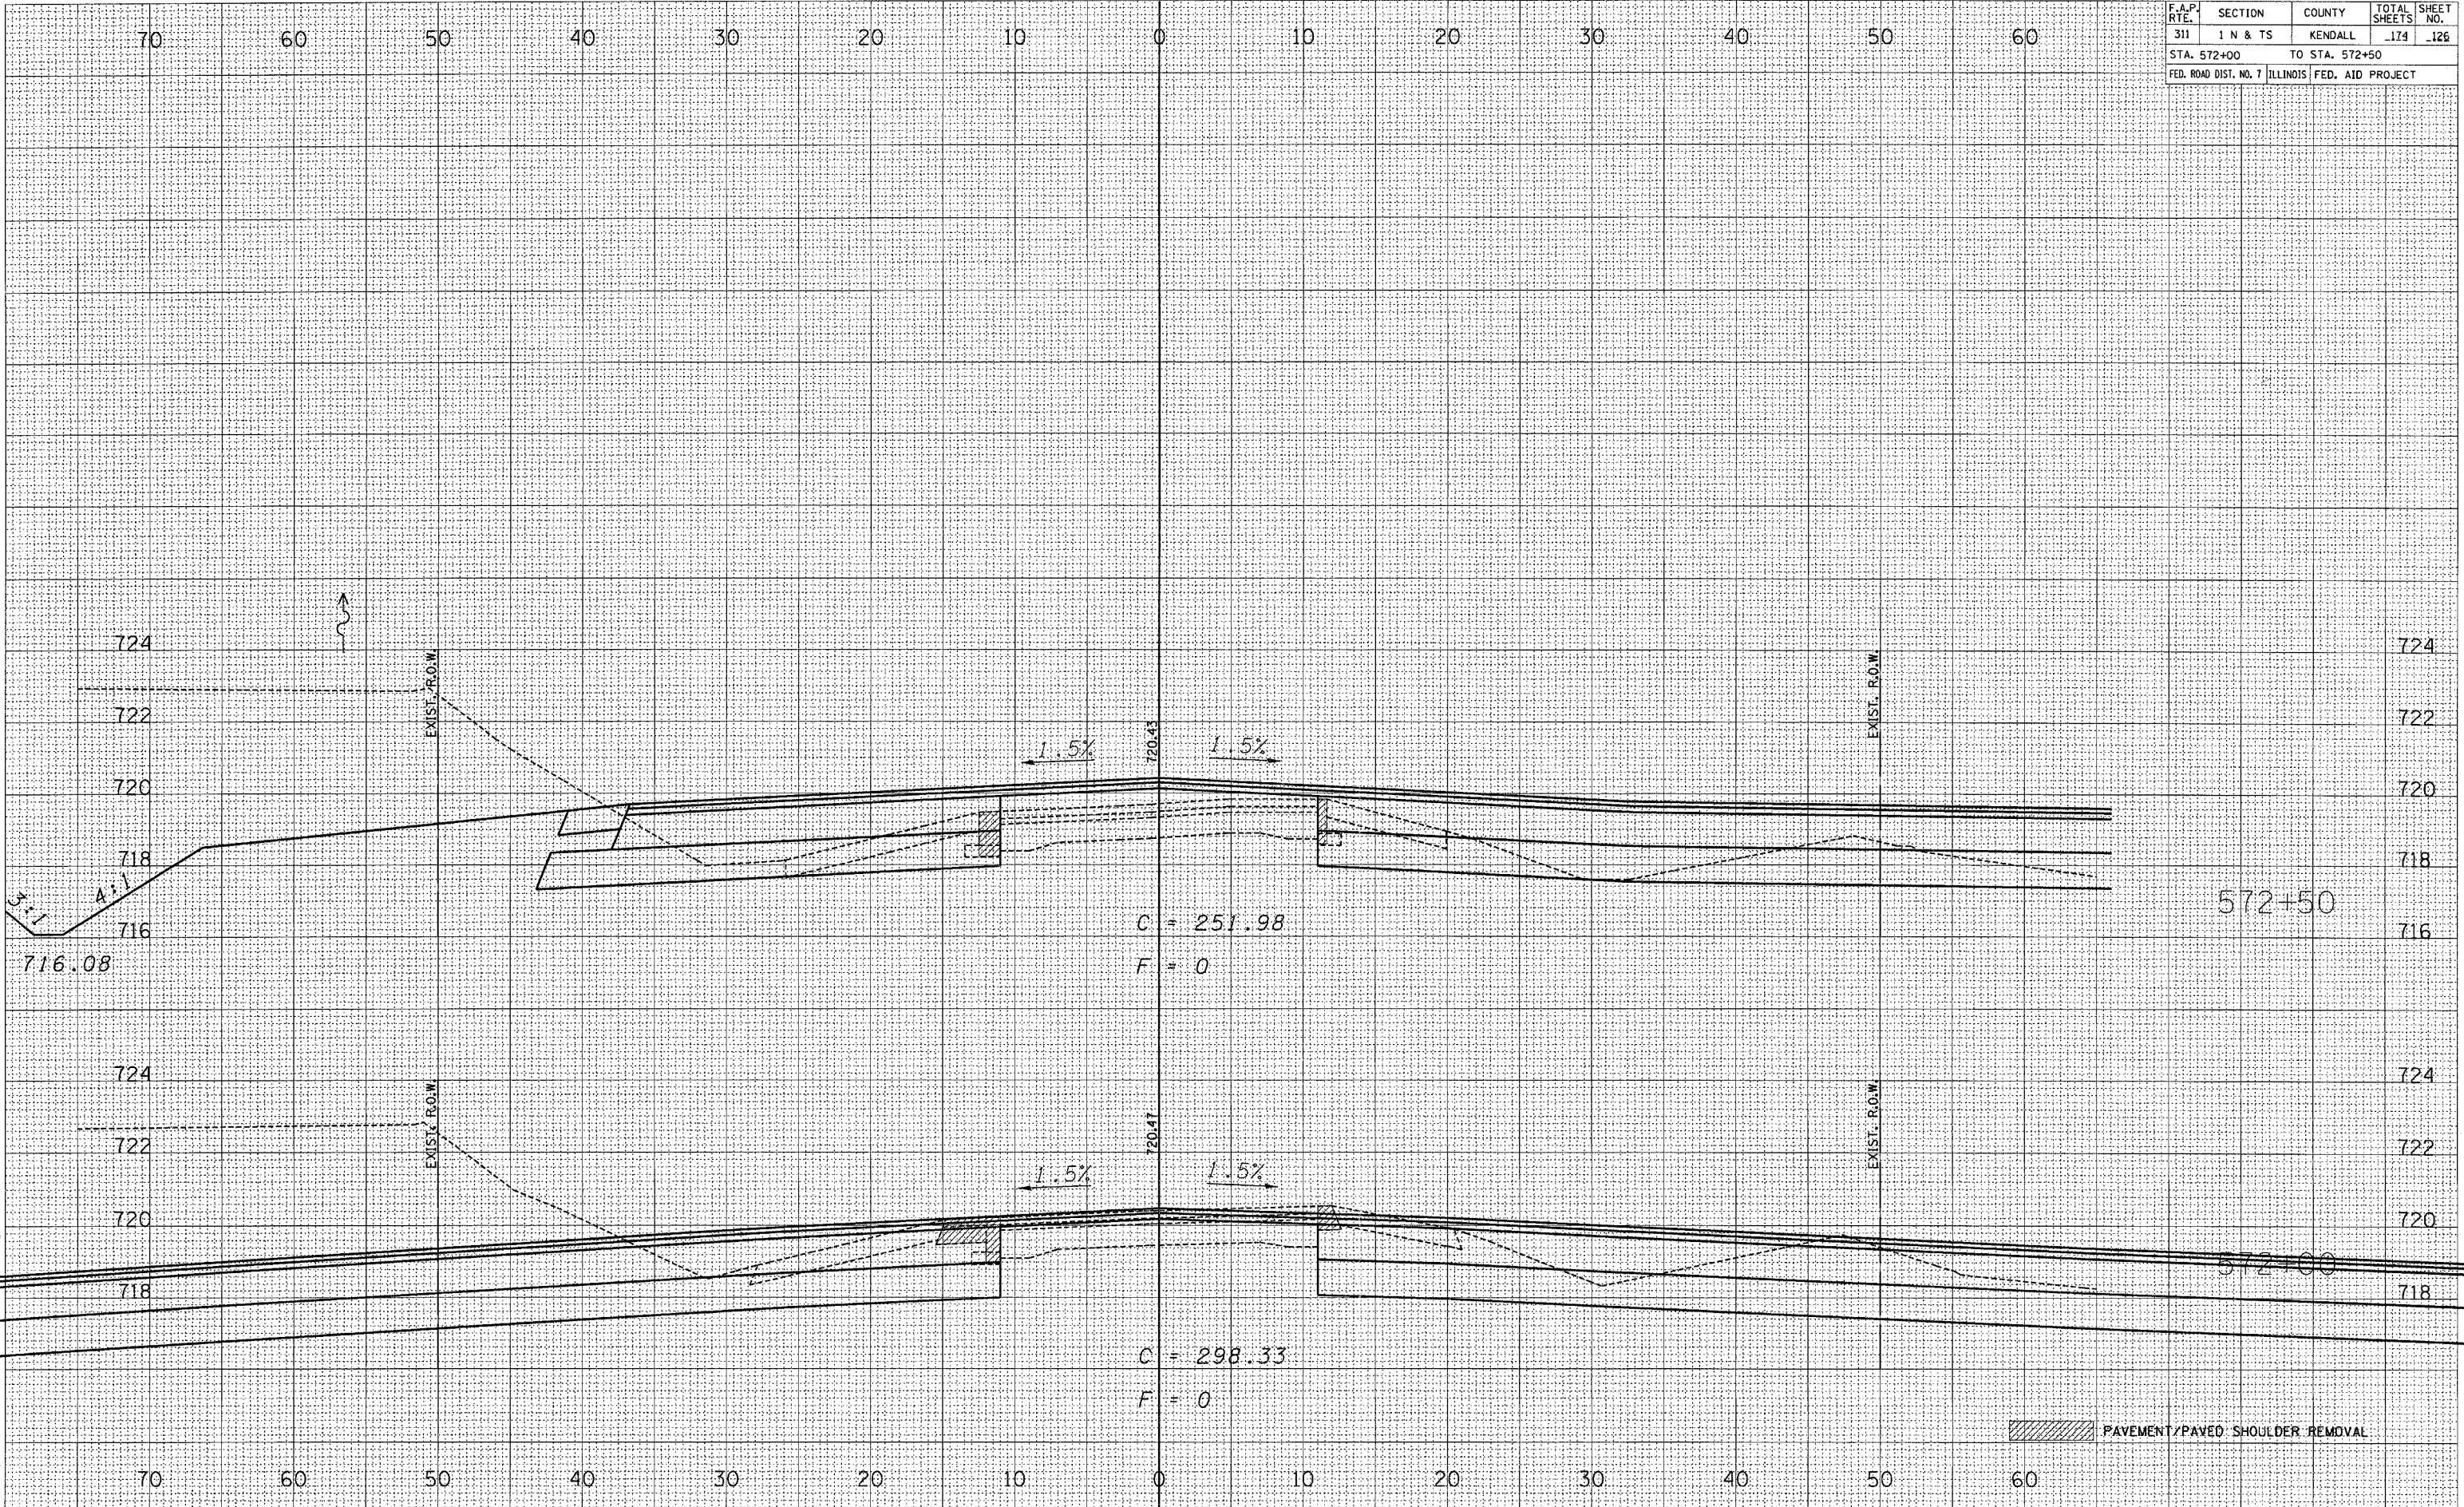

PAVEMENT/PAVED SHOULDER REMOVAL