


F.A.P. RTE.	SECTION	COUNTY	TOTAL SHEETS	SHEET NO.
311	I N & TS	KENDALL	114	131
STA. 577+50		TO STA. 578+00		
FED. ROAD DIST. NO. 7		ILLINOIS FED. AID PROJECT		

BY	DATE
FINAL SURVEYED	
SURVEY PLOTTED	
NOTE BOOK	
NO.	
AREAS CHECKED	

BY	DATE
CHAMIN	3/20
LAC	3/20
PAR	3/20
SURVEYED	
PLOTTED	
NOTE BOOK	
NO.	
AREAS CHECKED	

2/21/2006
 c:\proje\ecis\ep02804\corus\1\vsst77.dgn

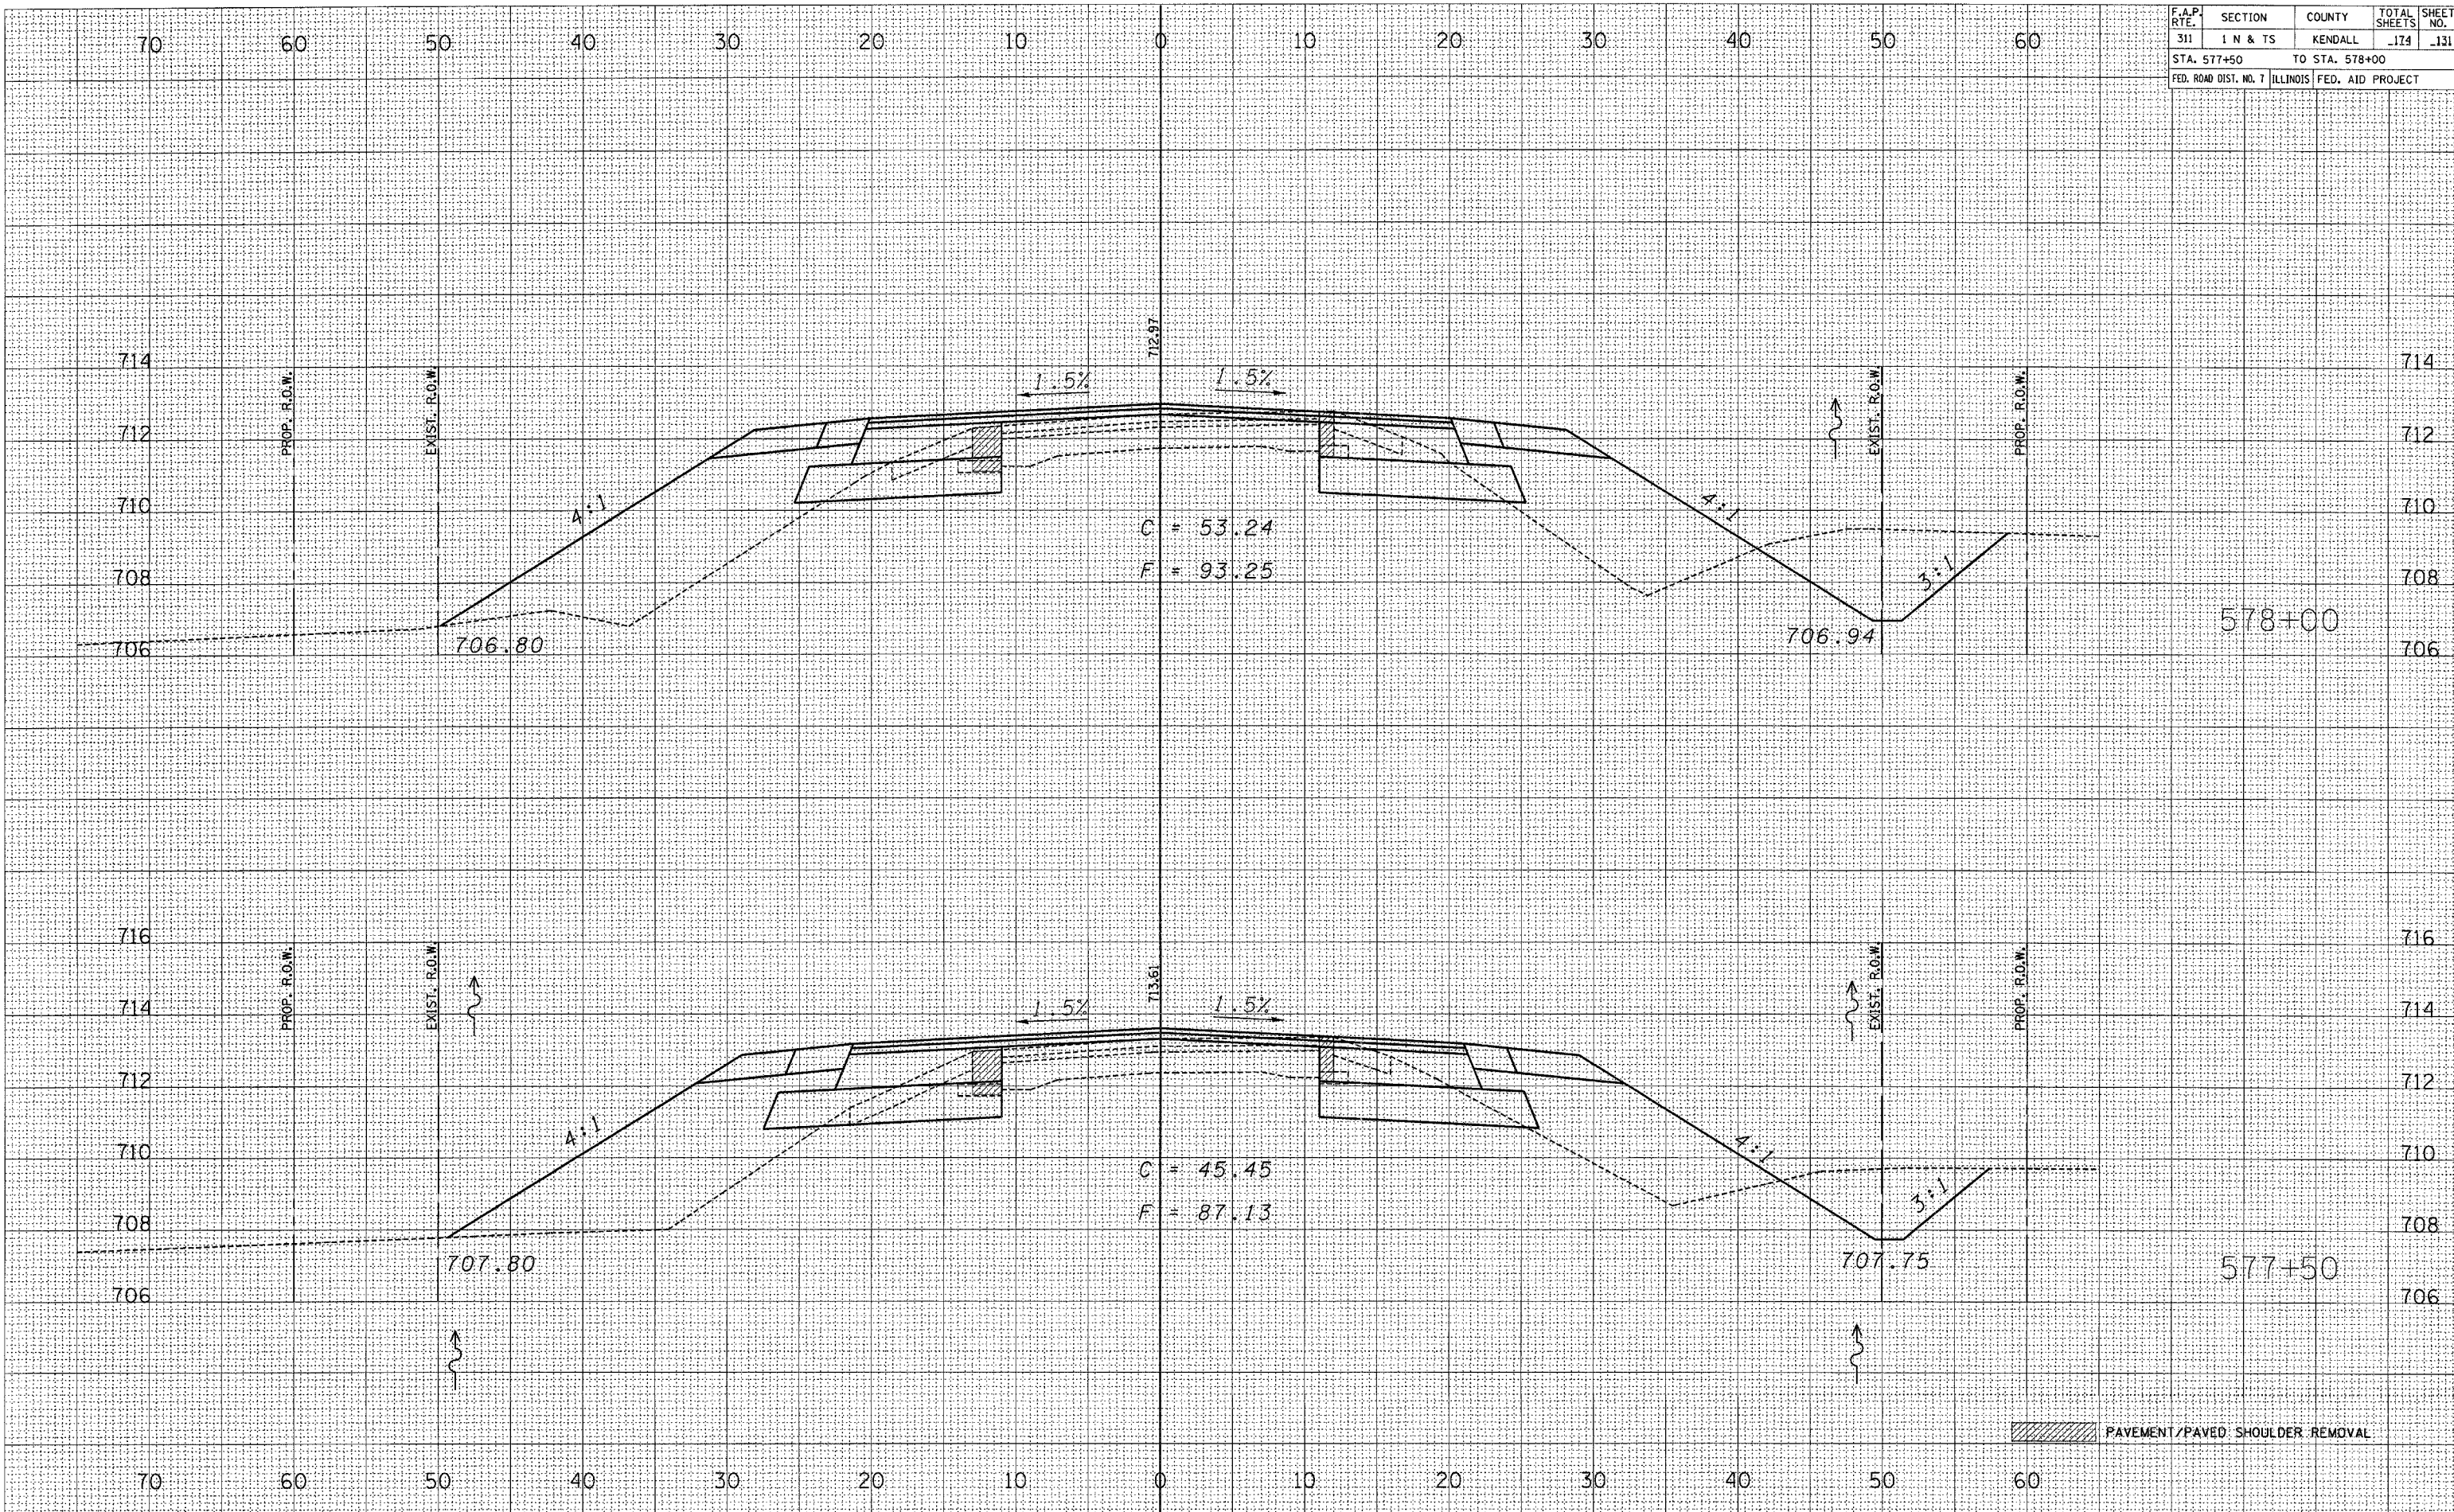

PAVEMENT/PAVED SHOULDER REMOVAL