


F.A.P. RTE.	SECTION	COUNTY	TOTAL SHEETS	SHEET NO.
311	I N & TS	KENDALL	117	132
STA. 578+50		TO STA. 579+00		
FED. ROAD DIST. NO. 7		ILLINOIS FED. AID PROJECT		

DATE	BY
DATE	BY
DATE	BY
DATE	BY
DATE	BY

DATE	BY
DATE	BY
DATE	BY
DATE	BY
DATE	BY

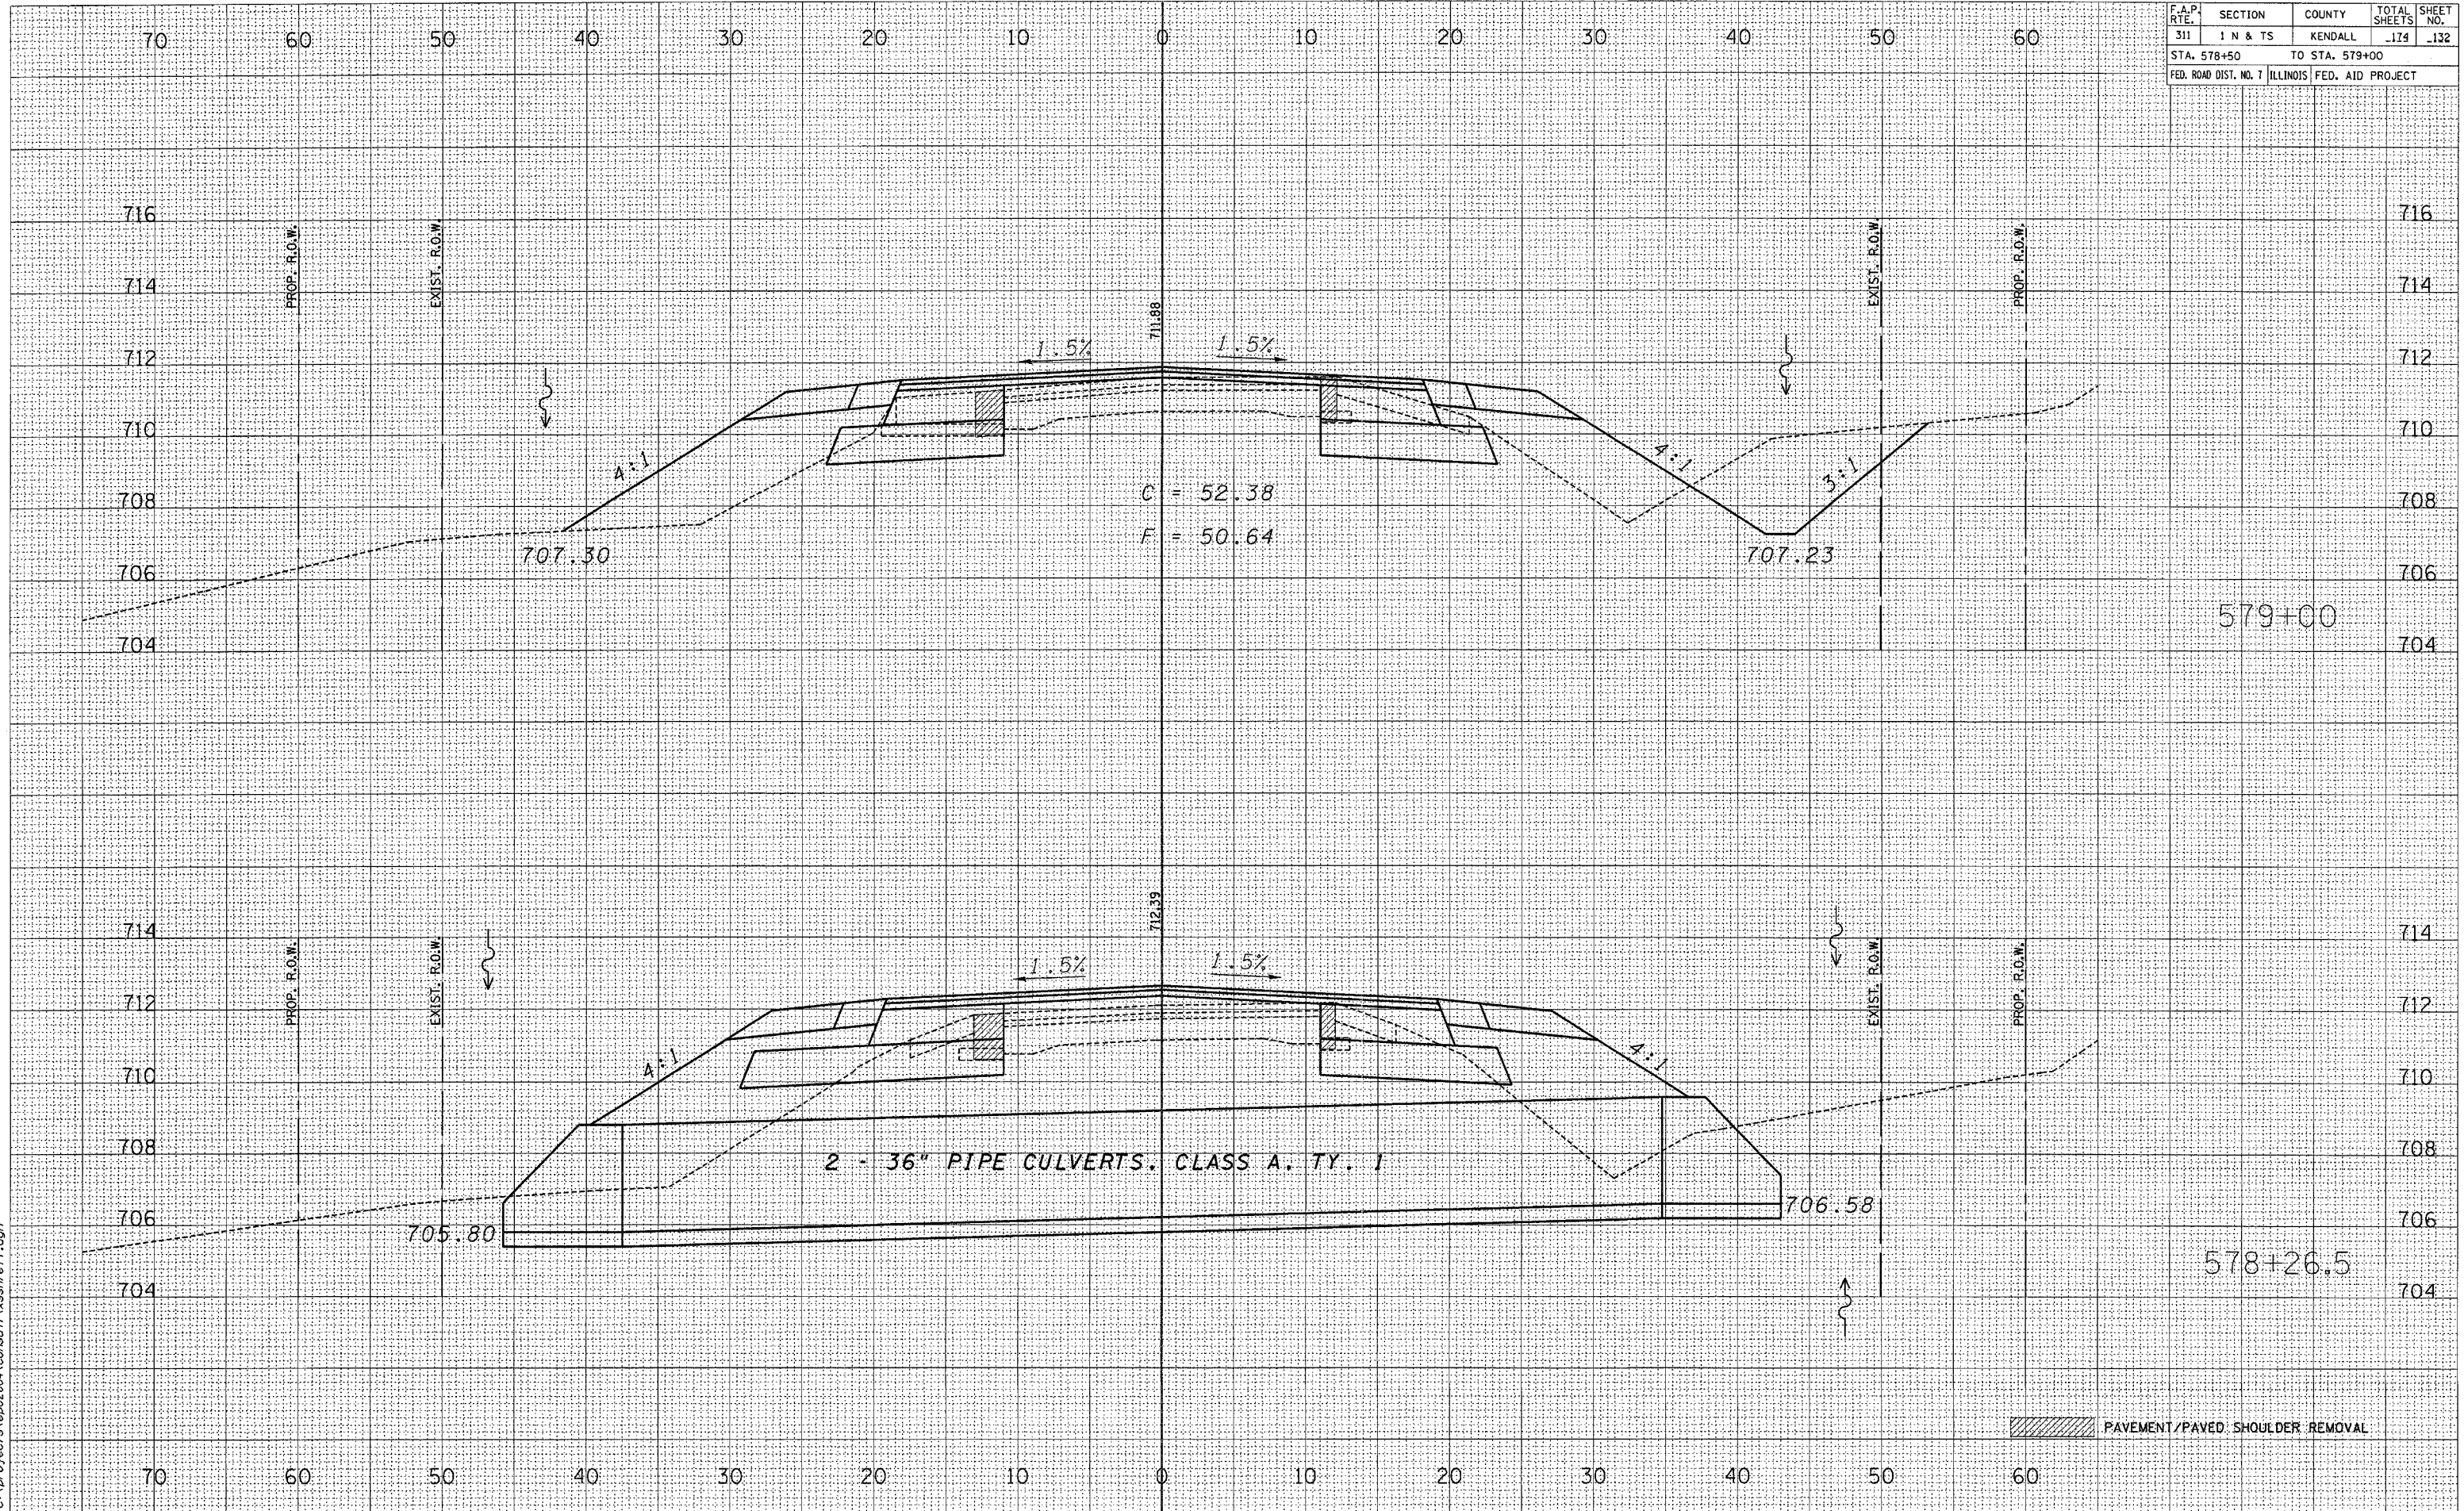

2/21/2006  
 c:\projects\p02804\consul\assh\71.dgn

PAVEMENT/PAVED SHOULDER REMOVAL