


F.A.P. RTE.	SECTION	COUNTY	TOTAL SHEETS	SHEET NO.
311	I N & TS	KENDALL	174	135
STA. 581+50		TO STA. 582+00		
FED. ROAD DIST. NO. 7		ILLINOIS FED. AID PROJECT		

BY	DATE
FINAL SURVEY	SURVEYED
NOTE BOOK	PLOTTED
NO.	AREAS CHECKED

BY	DATE
CHAMIN	B/04
LAG	9/04
ARE	12/04
ORIGINAL SURVEY	SURVEYED
NOTE BOOK	PLOTTED
NO.	AREAS CHECKED

2/21/2006
 c:\projects\ep02804\consu\1\assh\71.dgn

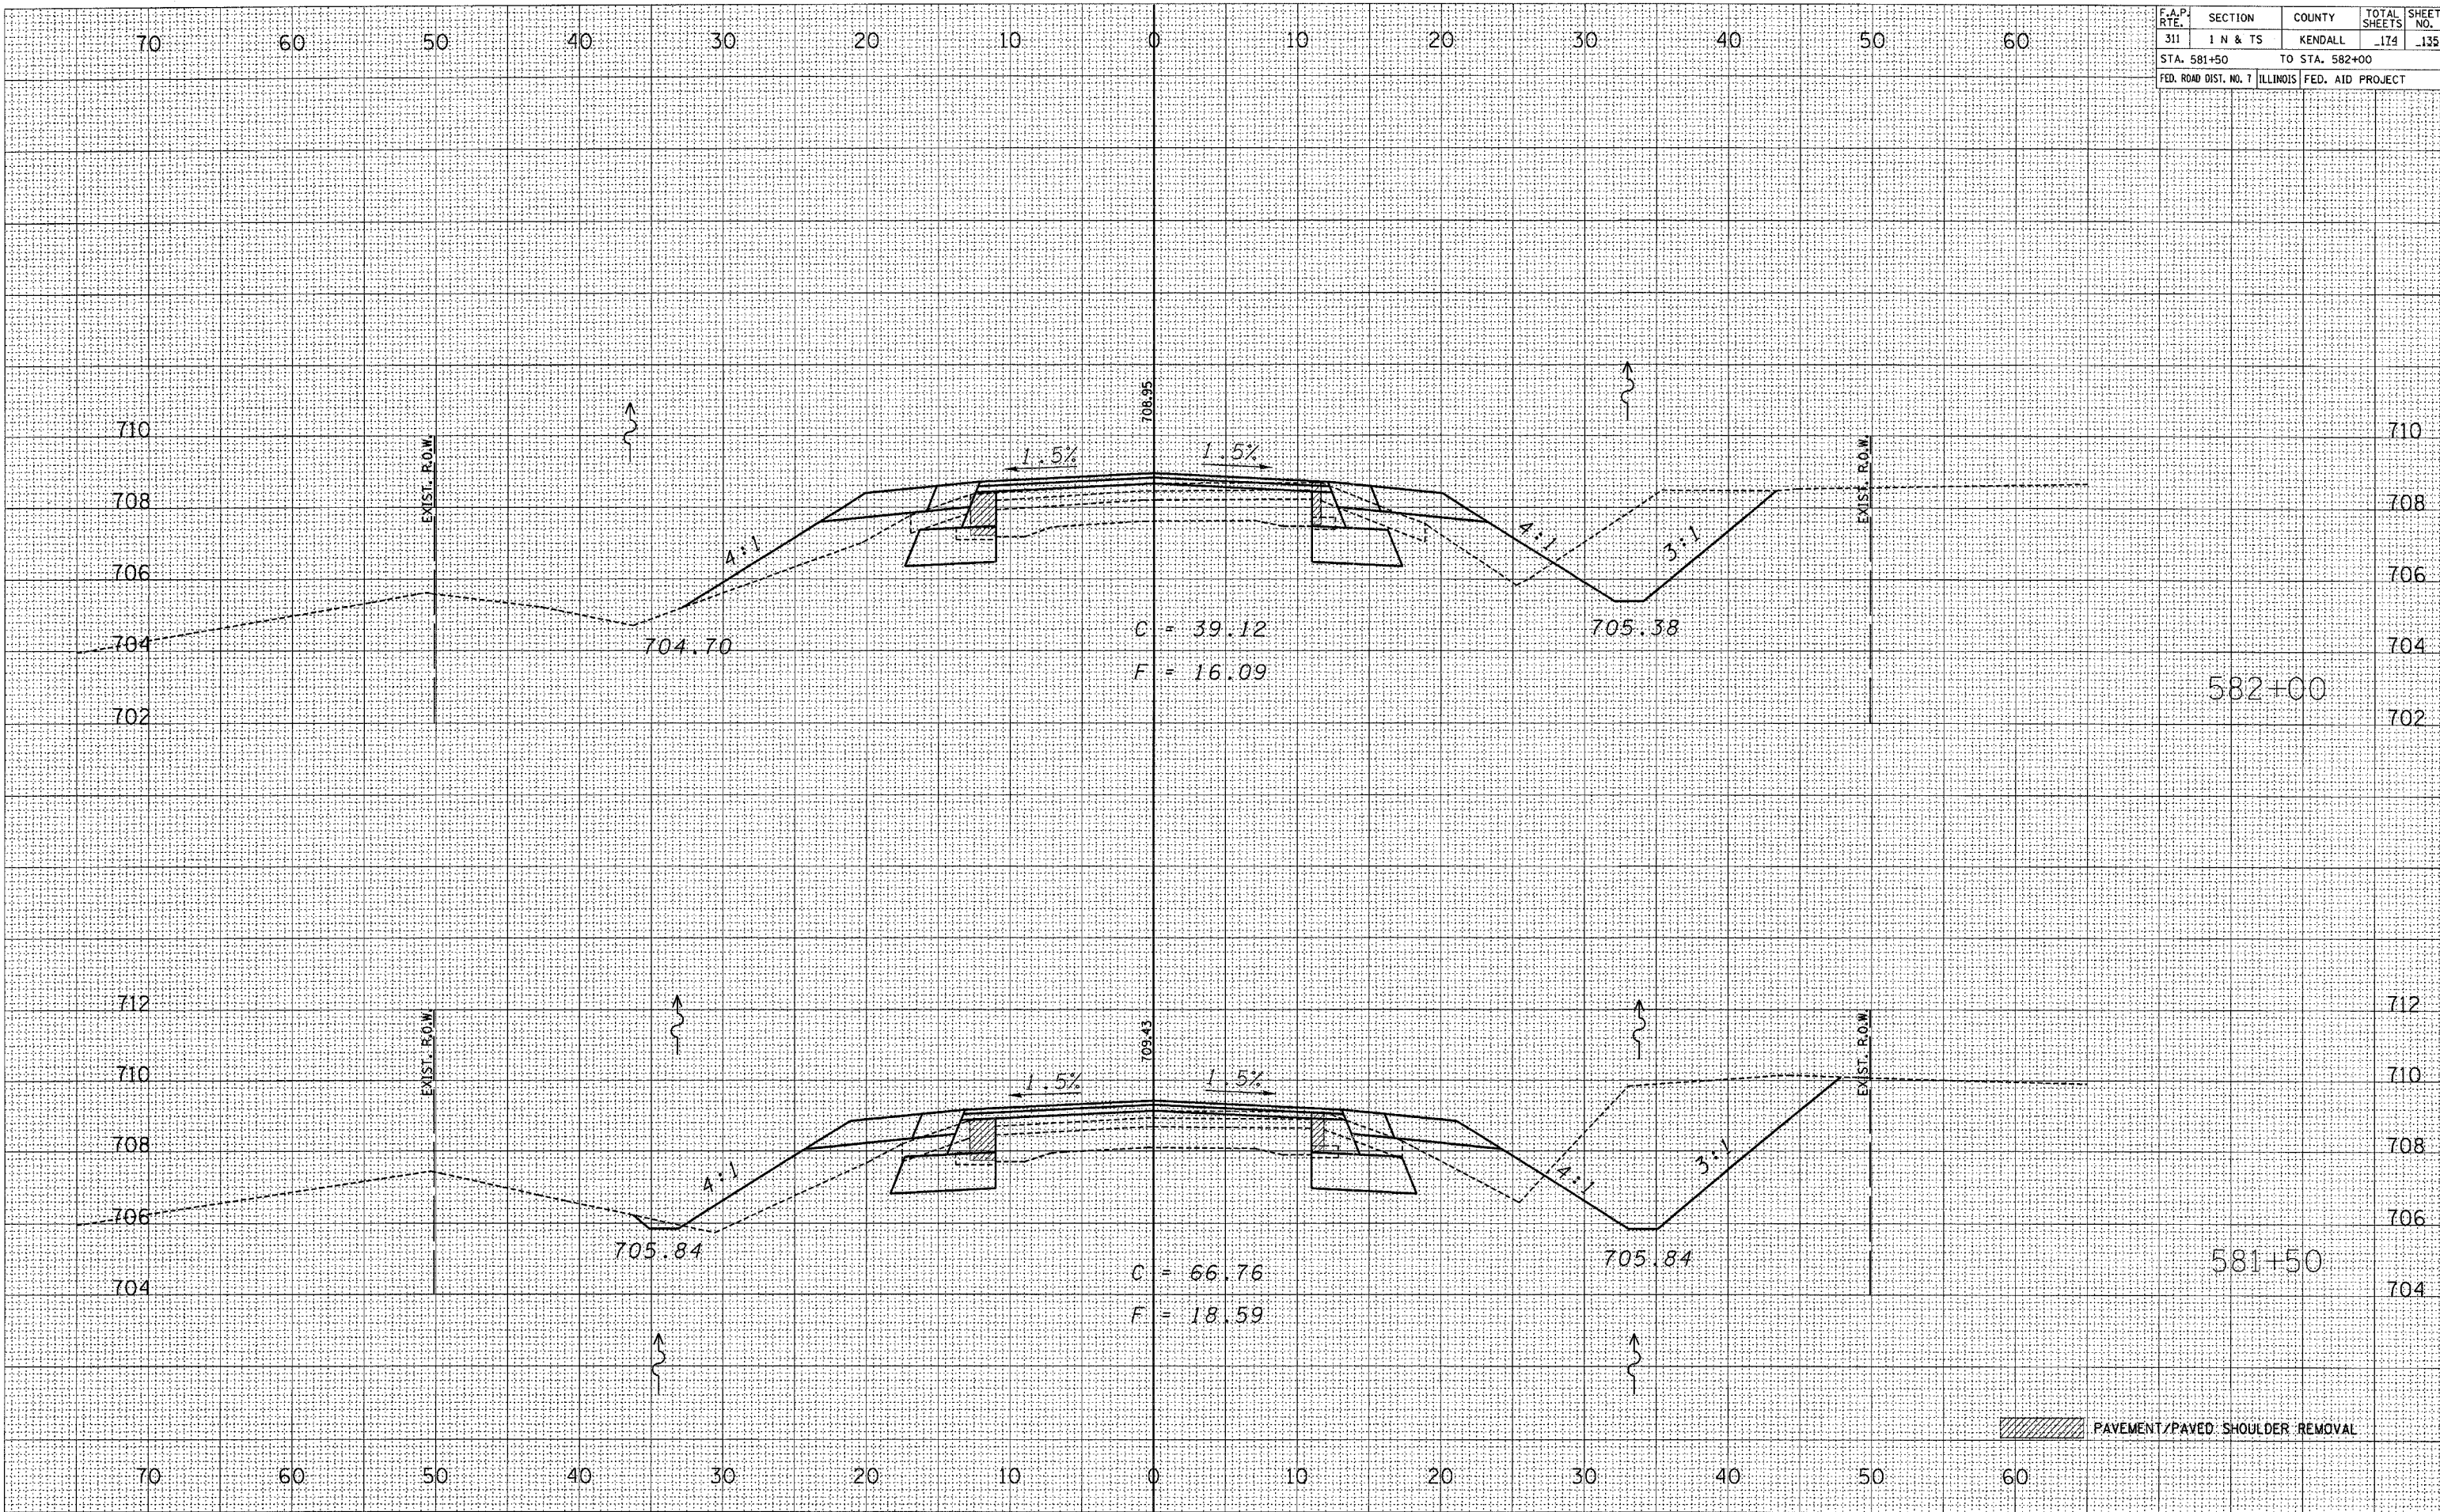

PAVEMENT/PAVED SHOULDER REMOVAL