


| F.A.P. RTE. | SECTION | COUNTY | TOTAL SHEETS | SHEET NO. |
|-----------------------|----------|---------------------------|--------------|-----------|
| 311 | 1 N & TS | KENDALL | 174 | 163 |
| STA. 484+00 | | TO STA. 485+00 | | |
| FED. ROAD DIST. NO. 7 | | ILLINOIS FED. AID PROJECT | | |

| BY | DATE |
|----|------|
| | |

| FINAL SURVEY | SURVEYED | PLOTTED | DATE | AREAS CHECKED |
|--------------|----------|---------|------|---------------|
| | | | | |

| BY | DATE |
|----|------|
| | |

| ORIGINAL SURVEY | SURVEYED | PLOTTED | DATE | AREAS CHECKED |
|-----------------|----------|---------|------|---------------|
| | | | | |

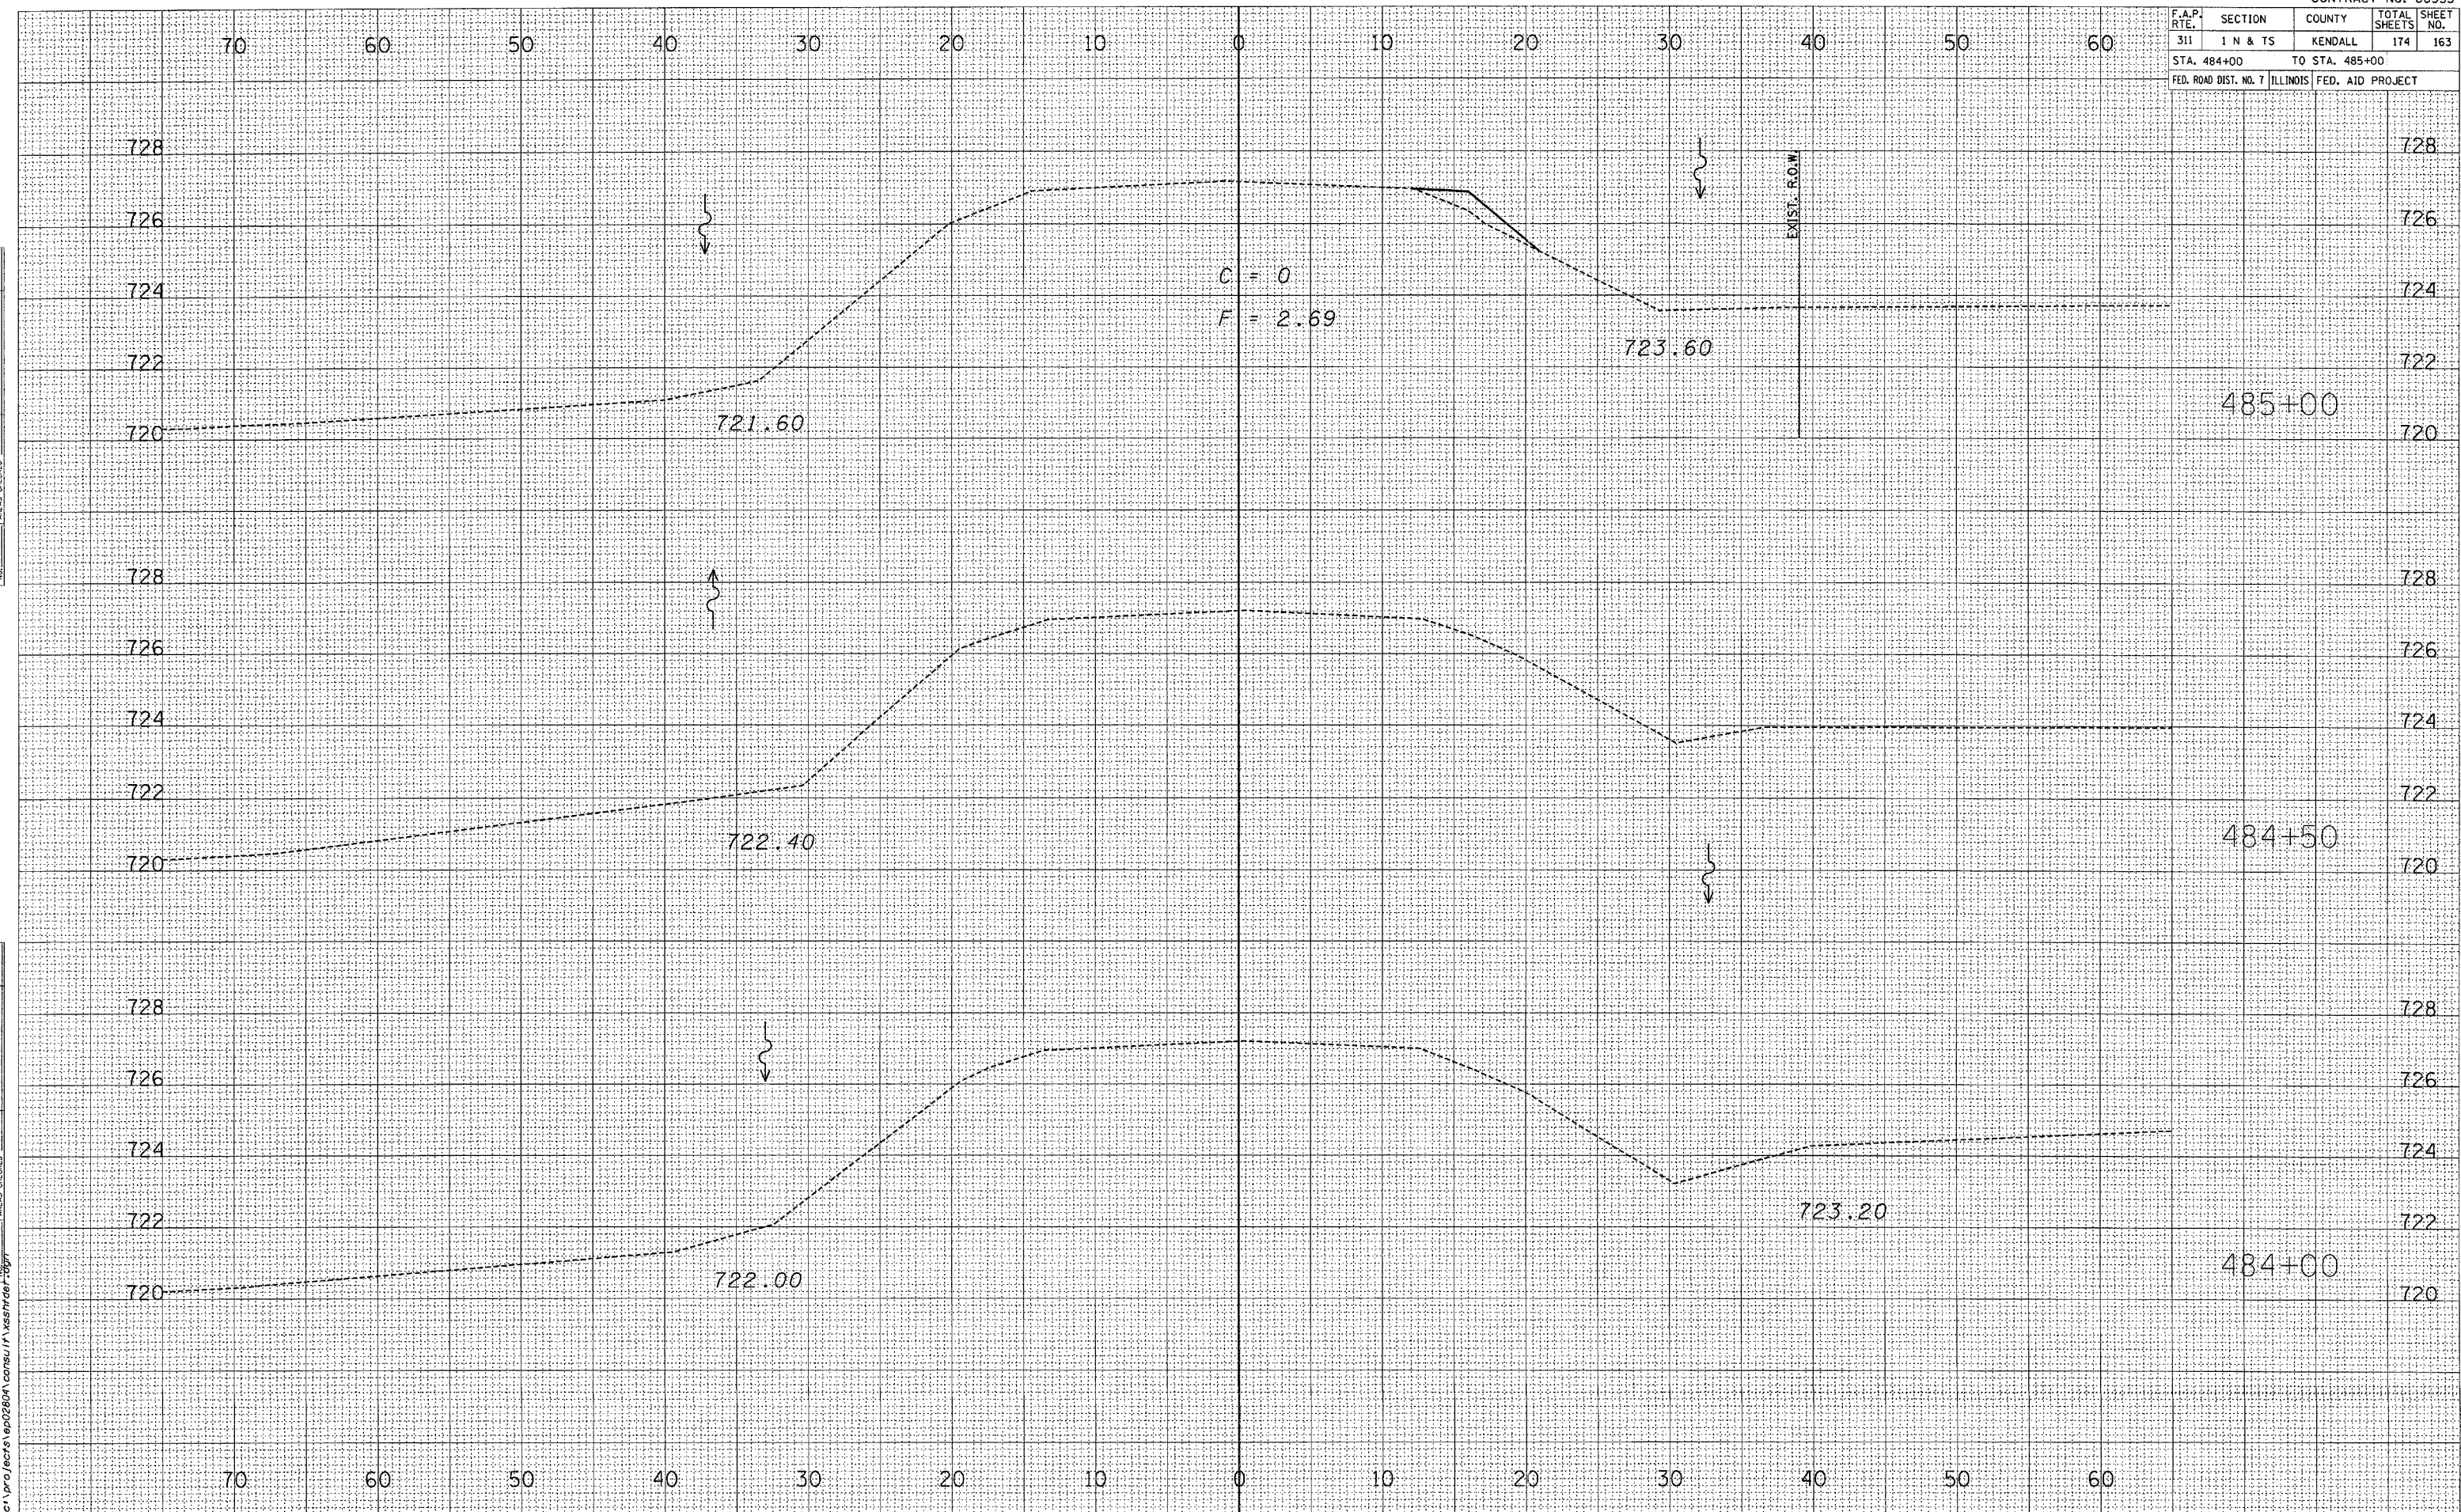

2/21/2006
 c:\proj\ecrs\ep02804\consu\1\xssthdetour