
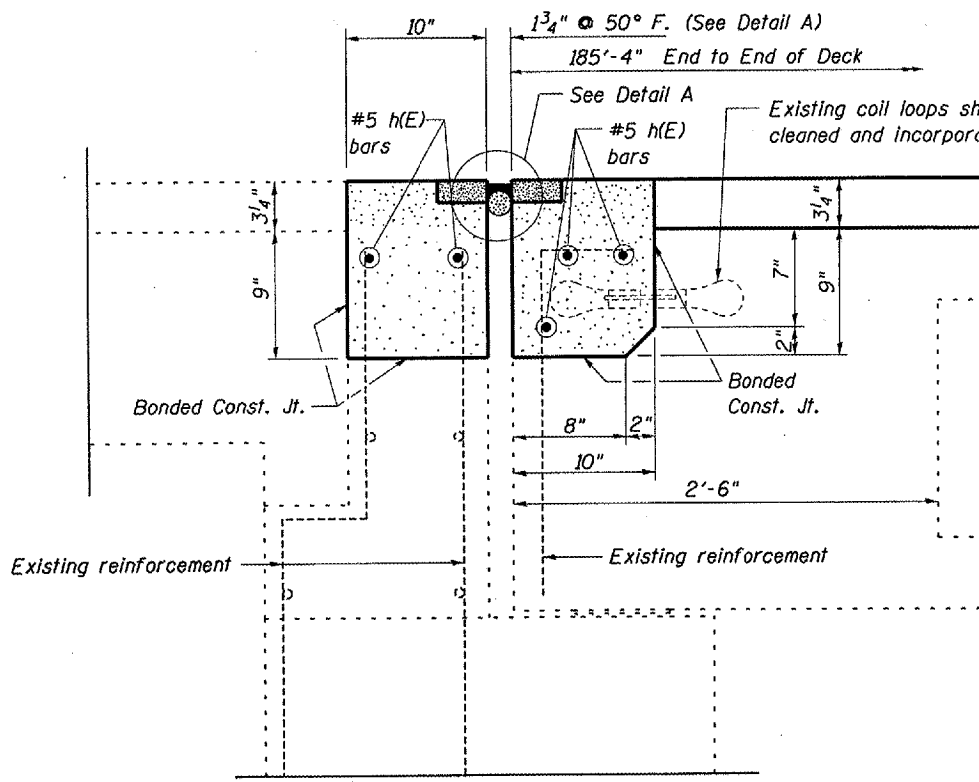




FAP RTE.	SECTION	COUNTY	TOTAL SHEETS	SHEET NO.
317	(25B-1)I	LIVINGSTON	21	9
STA. 472+94.25 TO STA. 474+79.75				

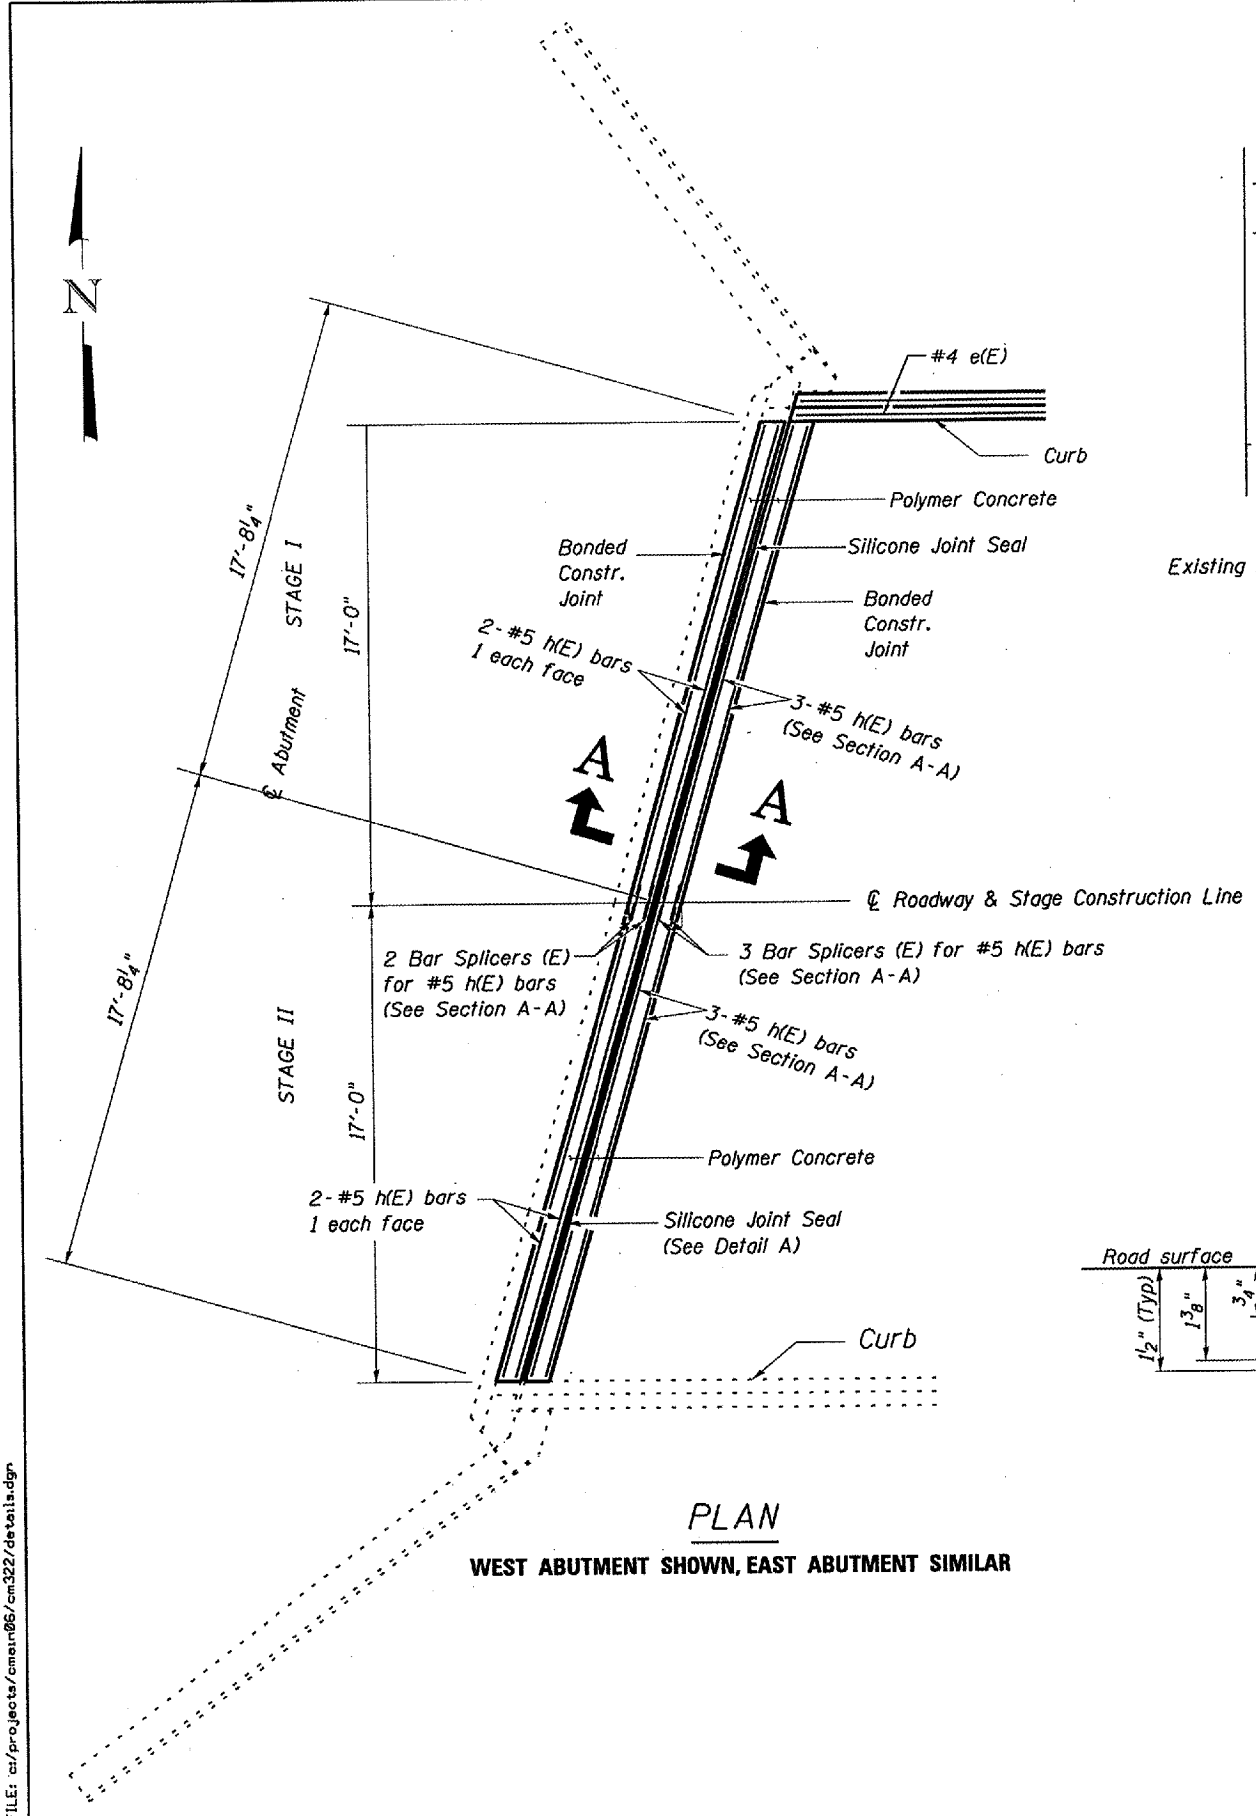

BILL OF MATERIALS FOR TWO ABUTMENTS

Bar	No.	Size	Length	Shape
h(E)	20	#5	17'-4"	—
Concrete Removal			Cu Yd	3.3
Concrete Superstructure			Cu Yd	4.4
Polymer Concrete			Cu Ft	5.2
Reinforcement Bars, Epoxy Coated			Pound	362
Bar Splicers			Each	10

Reinforcement bars designated (E) shall be epoxy coated.

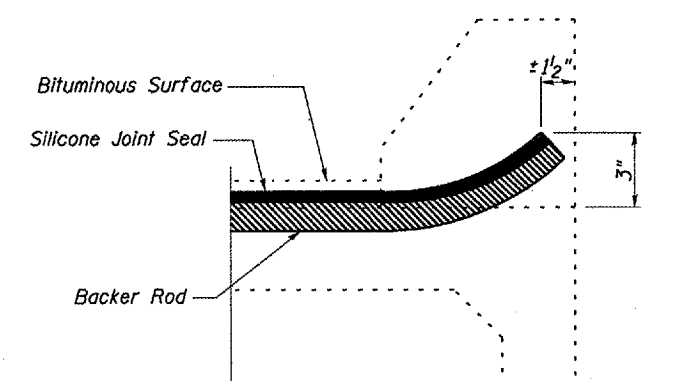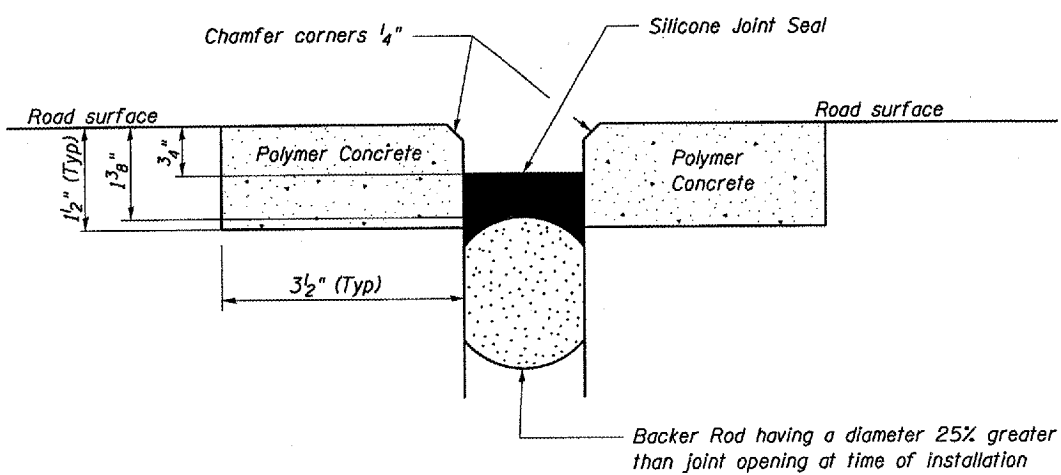

REVISIONS	NAME	DATE

ILLINOIS DEPARTMENT OF TRANSPORTATION
PROPOSED ABUTMENT DETAILS
 FAP ROUTE 317 SECTION (25B-1)I
 LIVINGSTON COUNTY
 STA. 473+87
 DATE 09/27/2005 DRAWN BY RW

DATE: 09/27/2005
 FILE: c:\projects\main06\cm322\detail.dgn