


CONTRACT NO. 66614				
FAP RTE.	SECTION	COUNTY	TOTAL SHEETS	SHEET NO.
317	(25B-1)I	LIVINGSTON	21	16
STA. 472+94.25		TO STA. 474+79.75		

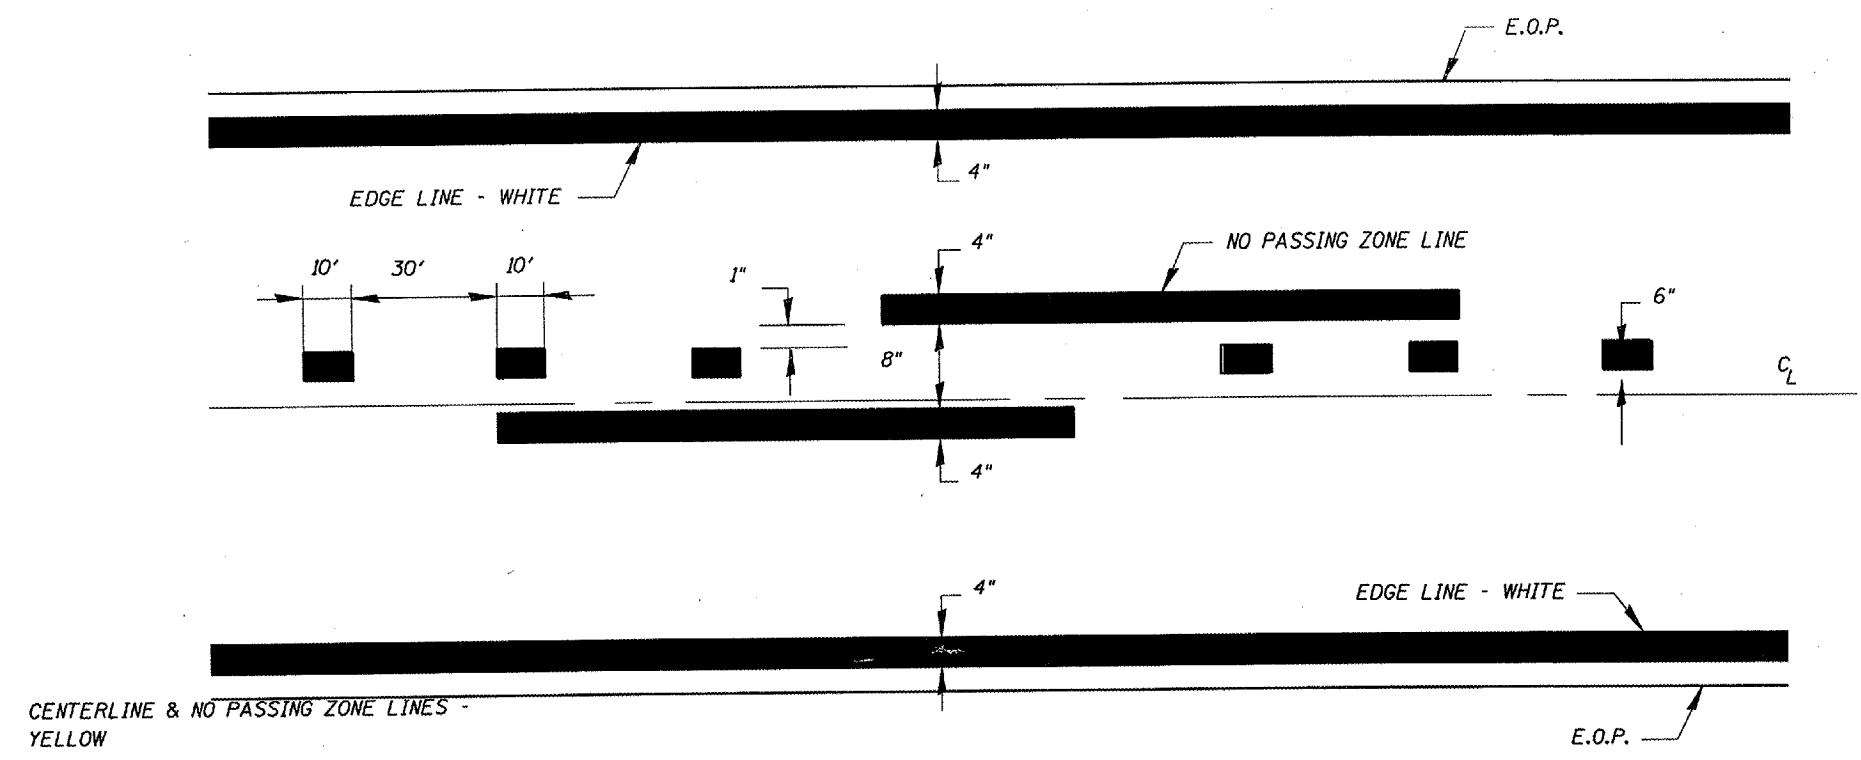

PAVEMENT MARKING

DATE: 09/27/2005
 FILE: c:\projects\cma06\cm322\detail.dgn

REVISIONS	
NAME	DATE

ILLINOIS DEPARTMENT OF TRANSPORTATION
PAVEMENT MARKING DETAILS
 FAP ROUTE 317 SECTION (25B-1)I
 LIVINGSTON COUNTY
 STA. 473+87
 DATE 09/27/2005 DRAWN BY RW