




12" D BLACK LETTERING WITH ORANGE BACKGROUND

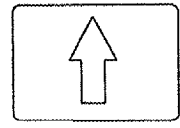

M6-3(O)
21"x15"

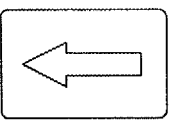


M6-1(O)
21"x15"

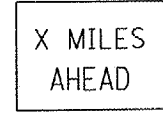

W12-I 101(O)
21"x15"

4" C BLACK SYMBOLS & LETTERING WITH ORANGE BACKGROUND

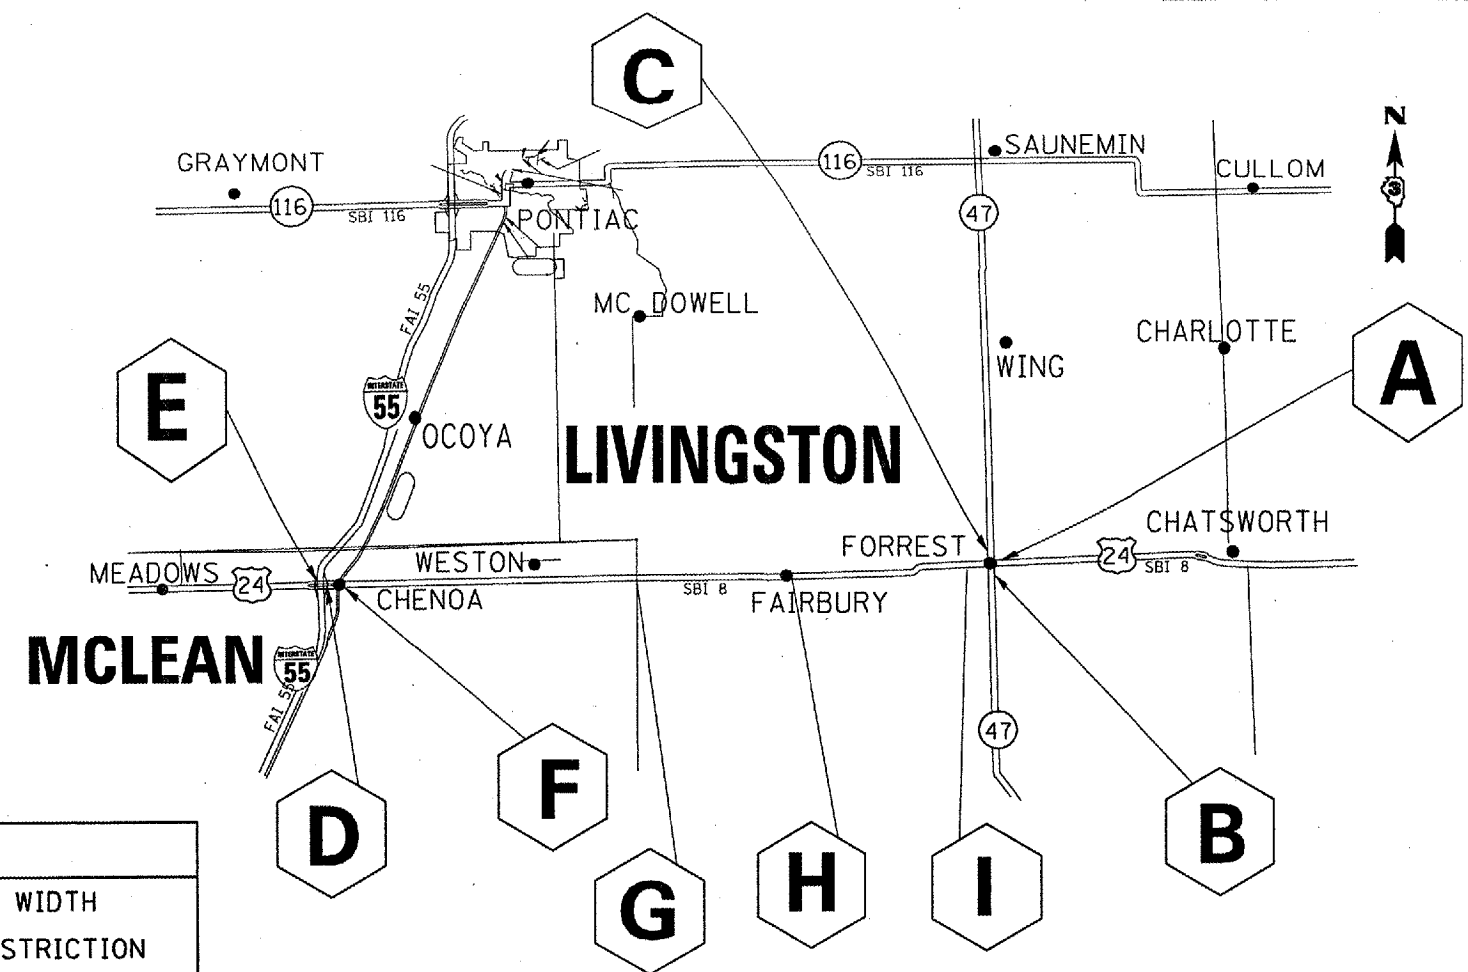

TO BE POST MOUNTED AS SHOWN ELSEWHERE IN THE PLANS.

THE ENGINEER WILL NOTIFY THE BUREAU OF PERMITS IN SPRINGFIELD 14 CALENDAR DAYS PRIOR TO INSTALLING ANY TRAFFIC CONTROL DEVICES THAT WILL RESTRICT THE PAVEMENT WIDTH.

THE CONTRACTOR SHALL BE RESPONSIBLE FOR COORDINATING WITH THE ENGINEER TO MEET THIS REQUIREMENT.

WIDTH RESTRICTION SIGNING DETAILS

TABLE OF WIDTH RESTRICTION SIGNS				
LOCATION NO.	NO. OF SIGNS	TYPE OF SIGN	LOCATION OF SIGNS OF SIGNS	WIDTH RESTRICTION & MILES AHEAD
A	1	WIDTH RESTRICTION WITH W12-1101(O) & M6-3(O)	ON WESTBOUND US ROUTE 24 NE CORNER US 24 & IL 47	10'-6" 1400 FT AHEAD
B	1	WIDTH RESTRICTION WITH W12-1101(O) & M6-1(O)	ON NORTHBOUND IL ROUTE 47 SE CORNER US 24 & IL 47	10'-6" 1400 FT AHEAD
C	1	WIDTH RESTRICTION WITH W12-1101(O) & M6-1(O)	ON SOUTHBOUND IL ROUTE 47 NW CORNER US 24 & IL 47	10'-6" 1400 FT AHEAD
D	1	WIDTH RESTRICTION WITH W12-1101(O) & M6-3(O)	TOP OF NORTHBOUND I-55 OFF RAMP TO EASTBOUND US ROUTE 24	10'-6" 16 MILES AHEAD
E	1	WIDTH RESTRICTION WITH W12-1101(O) & M6-1(O)	TOP OF SOUTHBOUND I-55 OFF RAMP TO EASTBOUND US ROUTE 24	10'-6" 16 MILES AHEAD
F	1	WIDTH RESTRICTION WITH W12-1101(O) & M6-3(O)	ON EASTBOUND US ROUTE 24 SE CORNER OF US 24 AND O.R. 66	10'-6" 15.5 MILES AHEAD
G	1	WIDTH RESTRICTION WITH W12-1101(O) & M6-3(O)	ON EASTBOUND US ROUTE 24 MCLEAN/LIVINGSTON COUNTY LINE	10'-6" 9 MILES AHEAD
H	1	WIDTH RESTRICTION WITH W12-1101(O) & M6-3(O)	ON EASTBOUND US ROUTE 24 ECL OF FAIRBURY	10'-6" 5 MILES AHEAD
I	1	WIDTH RESTRICTION WITH W12-1101(O) & M6-3(O)	ON EASTBOUND US ROUTE 24 WITHIN TRAFFIC CONTROL PLAN 250' BEHIND RCA SIGN	10'-6" AHEAD

REVISIONS	
NAME	DATE

ILLINOIS DEPARTMENT OF TRANSPORTATION
WIDTH RESTRICTION SIGNING
 FAP ROUTE 317 SECTION (25B-1)I
 LIVINGSTON COUNTY
 STA. 473 + 87
 DATE 09/21/2005 DRAWN BY RW

DATE: 09/27/2005
 FILE: cr/projects/cmar06/cm322/deta/ls.dgn