

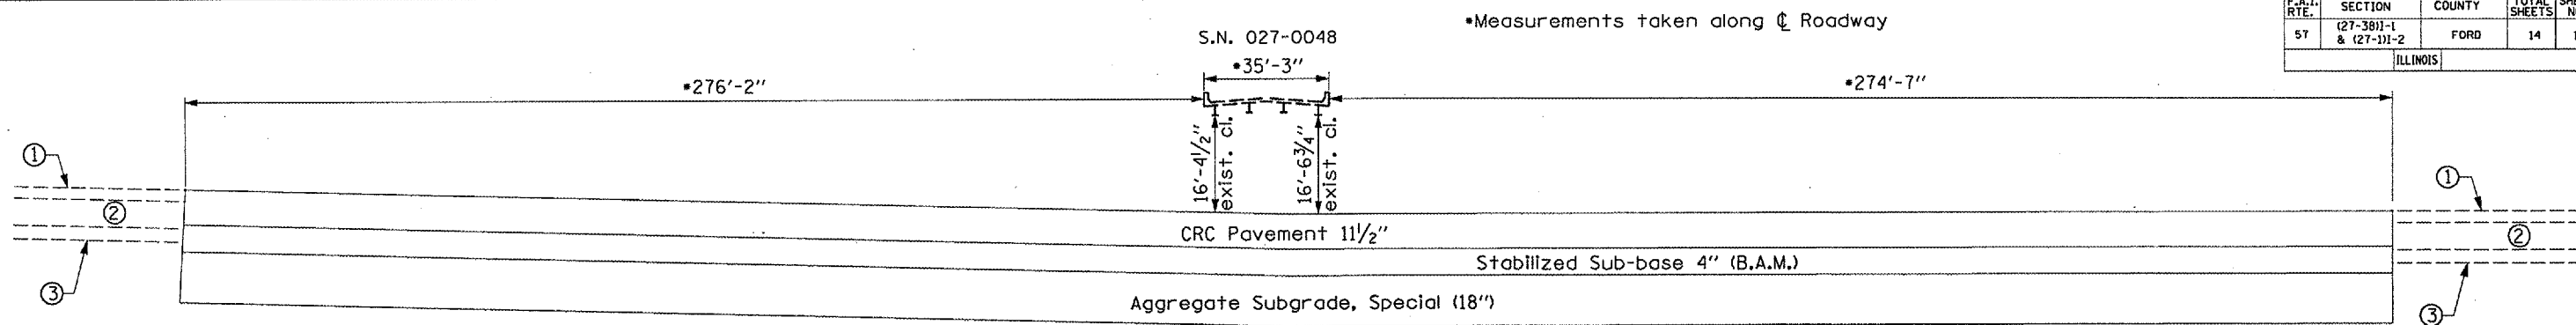
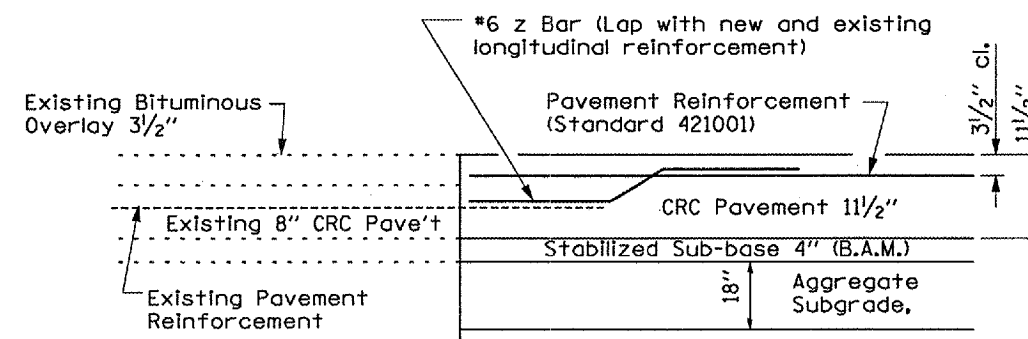


F.A.I. RTE.	SECTION	COUNTY	TOTAL SHEETS	SHEET NO.
57	(27-38)I-1 & (27-1)I-2	FORD	14	10
ILLINOIS				

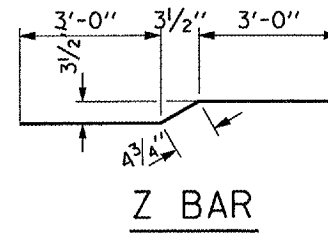

- ① Existing 3 1/3" Bituminous Overlay
- ② Existing 1 1/2" CRC Pavement
- ③ Existing 4" Stabilized Sub-base (B.A.M.)

LONGITUDINAL PAVEMENT SECTION

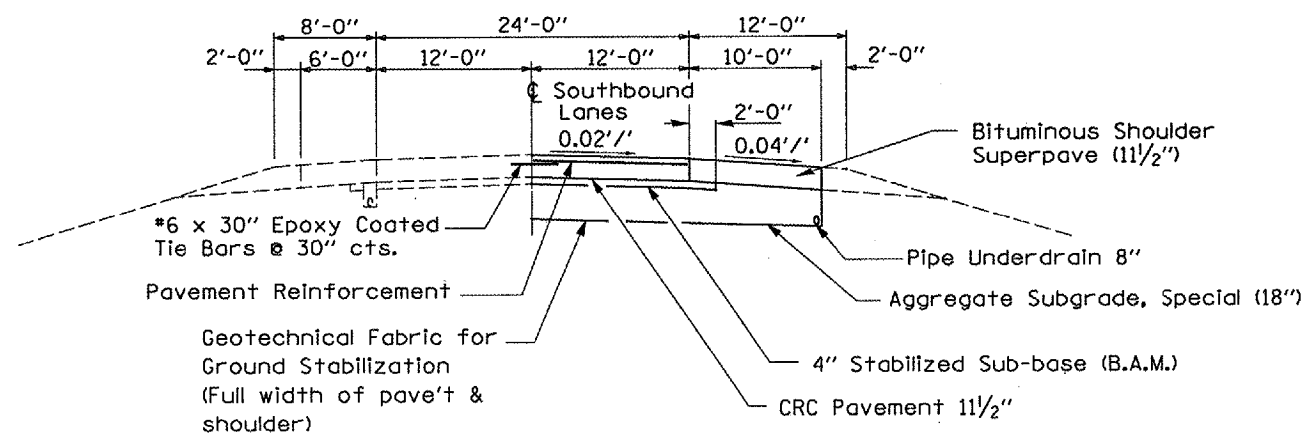


DETAIL AT CONSTRUCTION JOINT

STA. 255+87 STA. 261+73

NOTE: z bars shall be included in the cost of Pavement Reinforcement

SECTION A-A

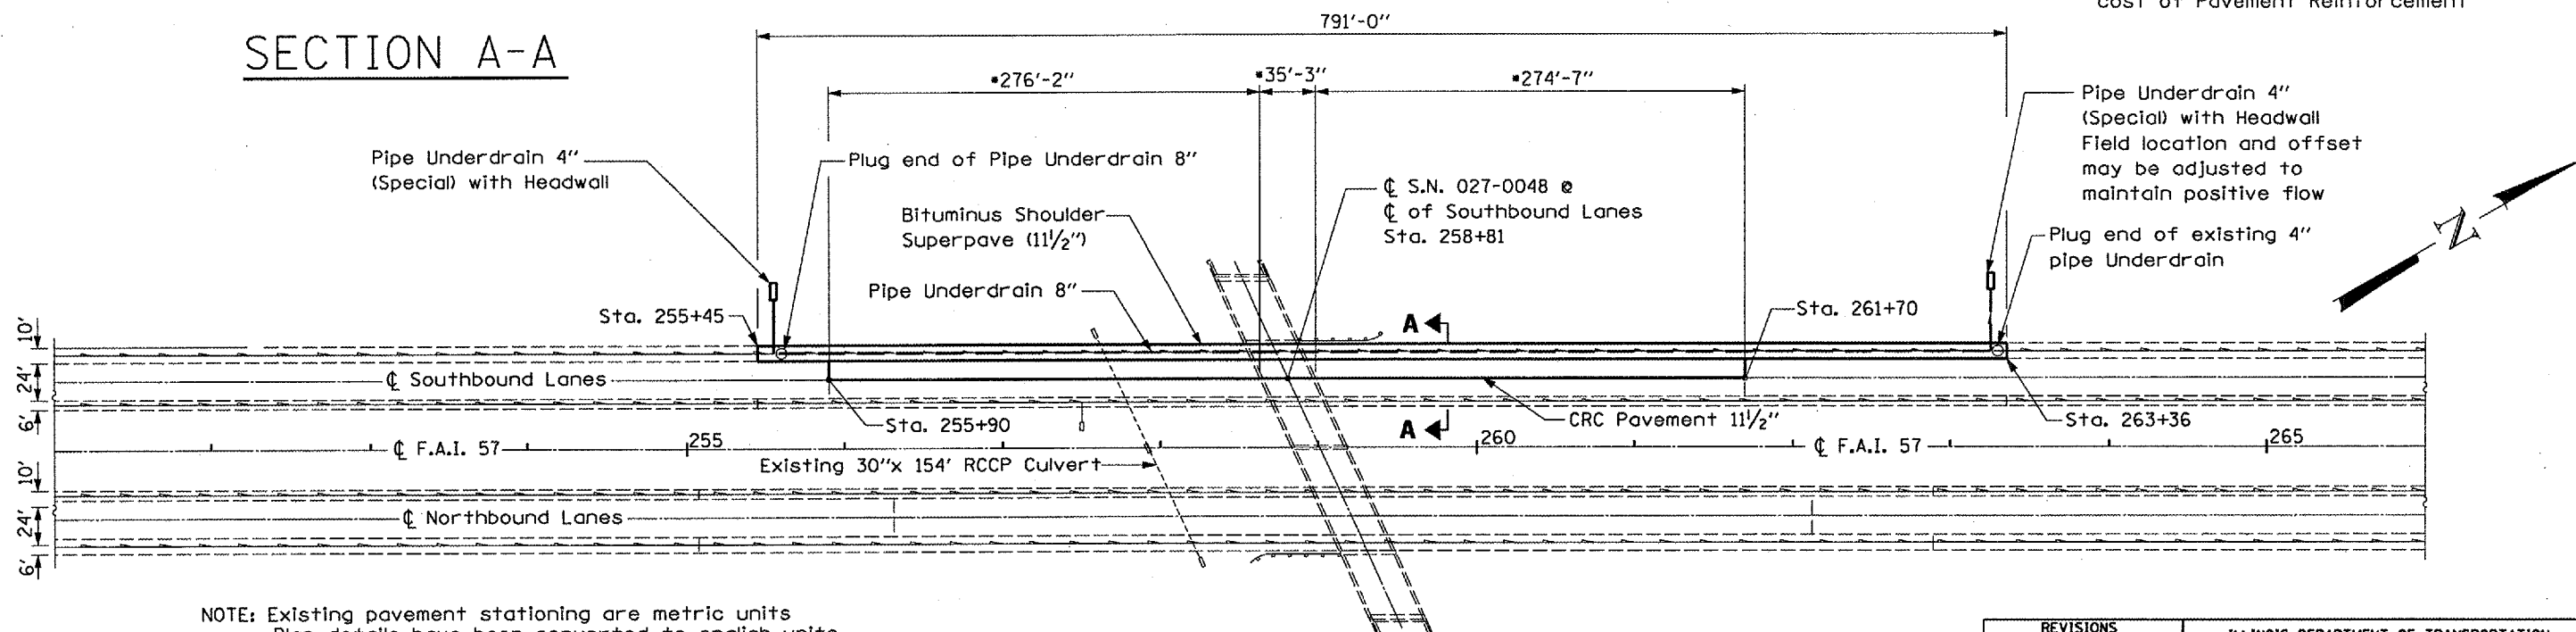

NOTE: Existing pavement stationing are metric units
Plan details have been converted to english units

PLAN

REVISIONS	
NAME	DATE

ILLINOIS DEPARTMENT OF TRANSPORTATION
PROPOSED PLAN DETAILS
AT M.M. 262.4
(S.N. 027-0048)
FAI 57
SEC: (27-38)I-1 & (27-1)I-2
FORD COUNTY

DATE 04/05/2006

DRAWN BY RLV

D:\proj\66653\15_2006\Plan\Notes\plan\plan.dwg
 File Name: 04/05/2006\66653\15_2006\Plan\plan.dwg