

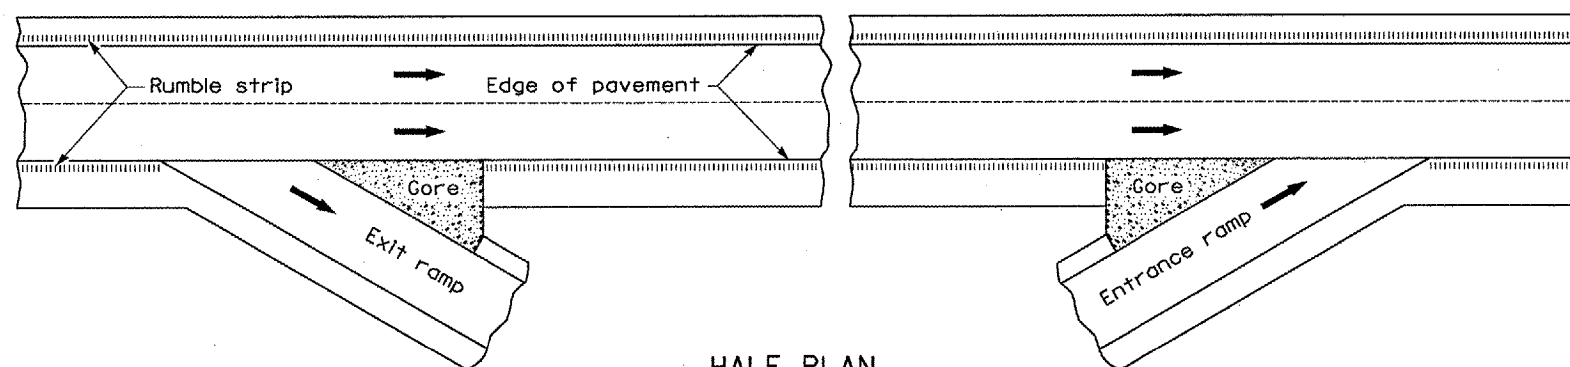
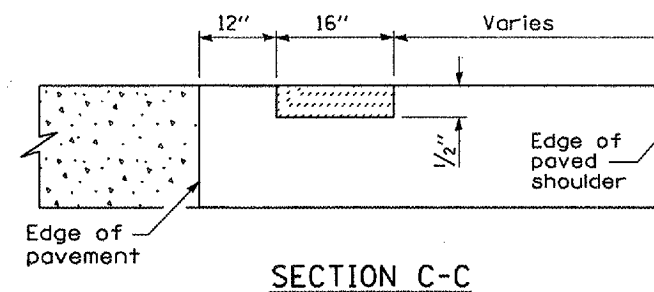
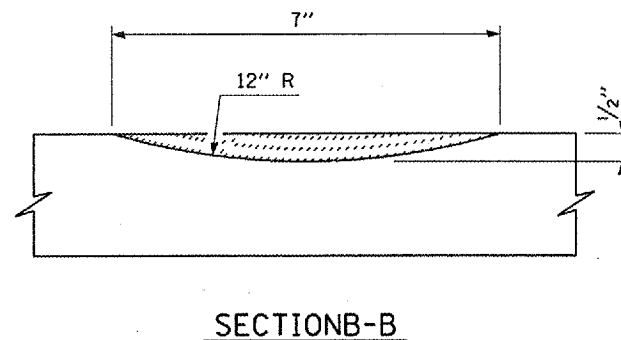


F.A.I. RTE.	SECTION	COUNTY	TOTAL SHEETS	SHEET NO.
57	(27-38)I-1 & (27-1)I-2	FORD	14	12
ILLINOIS				

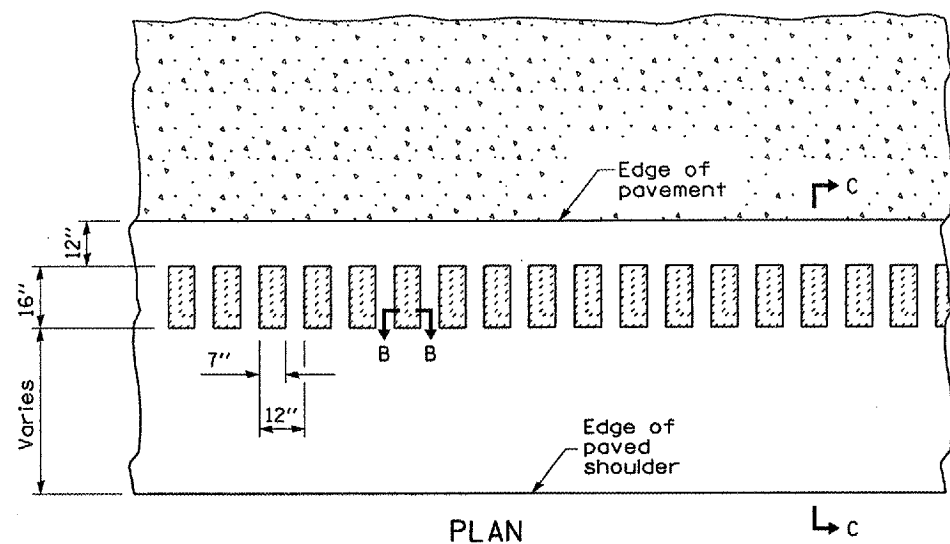

HALF PLAN
TYPICAL APPLICATION AT AN INTERCHANGE

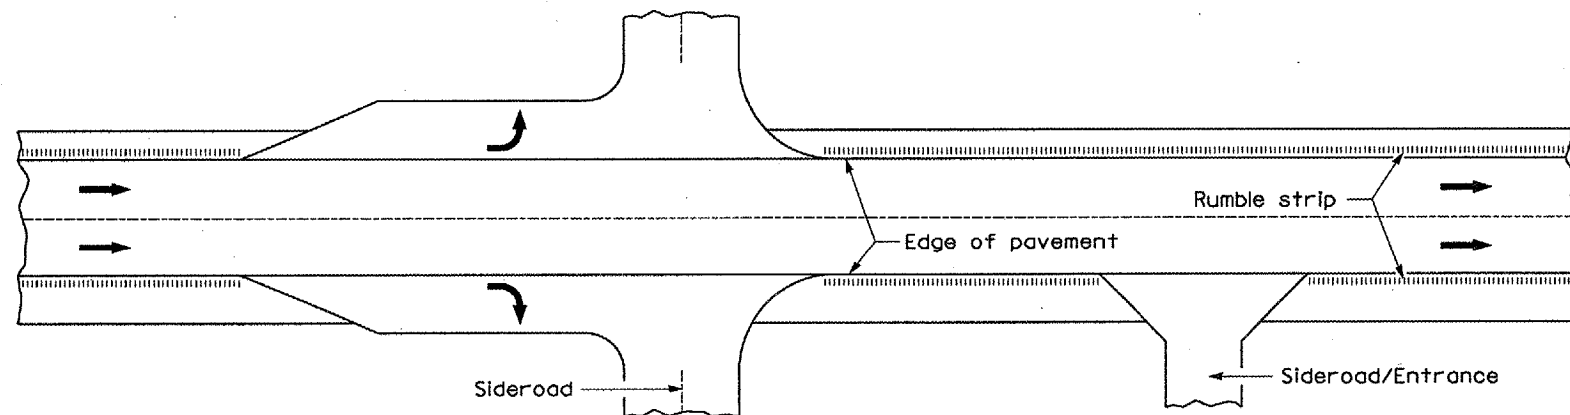

HALF PLAN
TYPICAL APPLICATION EXPRESSWAY INTERSECTION

GENERAL NOTES

On Portland cement concrete shoulders, no shoulder rumble strip shall be located closer than 150 mm (6") of a traverse joint.

Omit shoulder rumble strips across structures.

REVISIONS	
NAME	DATE

ILLINOIS DEPARTMENT OF TRANSPORTATION

SHOULDER RUMBLE STRIP DETAIL

FAI 57
SEC: (27-38)I-1 & (27-1)I-2
FORD COUNTY

DATE 04/05/2006

DRAWN BY RLW