




F.A.I. RTE.	SECTION	COUNTY	TOTAL SHEETS	SHEET NO.
57	(27-38)I-1 & (27-1)I-2	FORD	14	14
ILLINOIS				

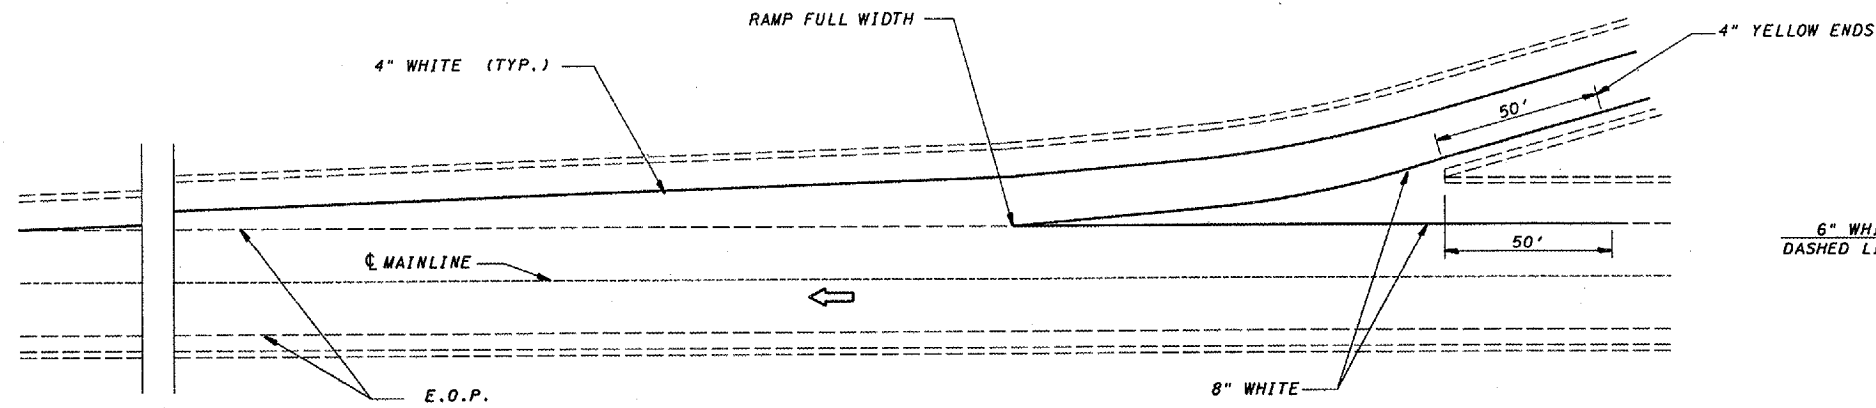

TYPICAL PAVEMENT MARKING FOR ENTRANCE RAMP TERMINALS

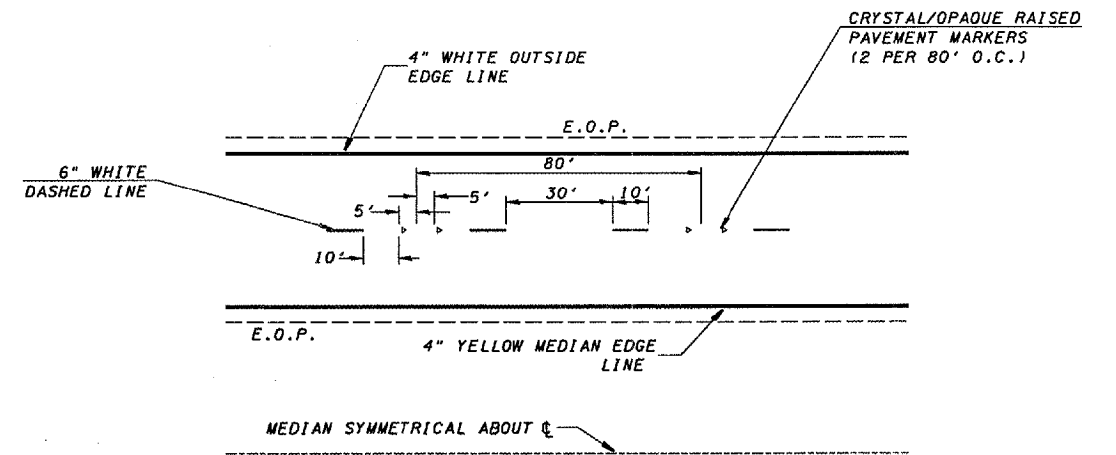

TYPICAL PAVEMENT MARKINGS

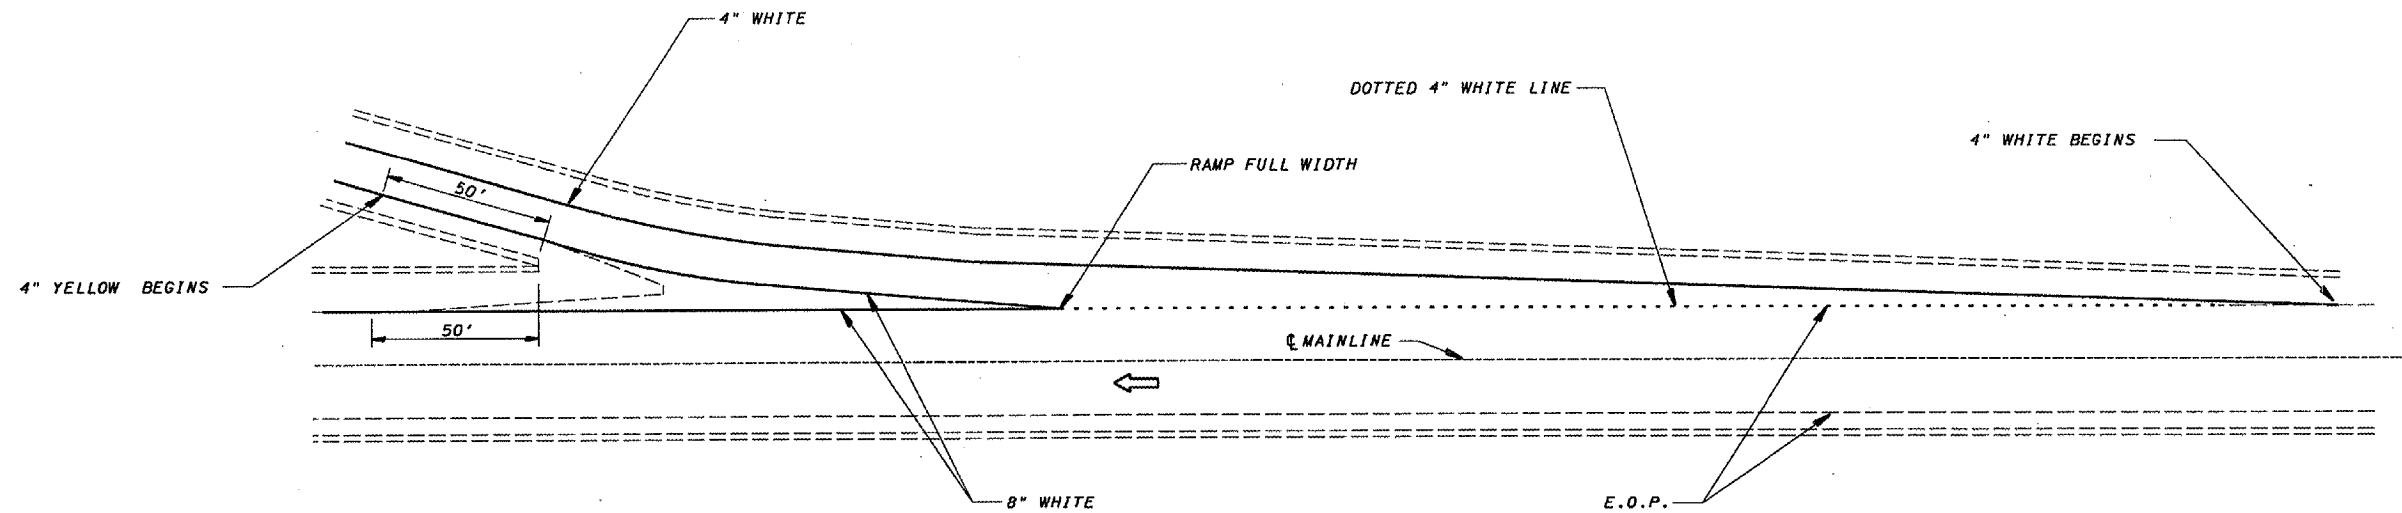

TYPICAL PAVEMENT MARKINGS FOR EXIT RAMP TERMINALS

REVISIONS	
NAME	DATE

ILLINOIS DEPARTMENT OF TRANSPORTATION
TYPICAL PAVEMENT MARKINGS
 FAI 57
 SEC: (27-38)I-1 & (27-1)I-2
 FORD COUNTY

DATE 04/05/2006

DRAWN BY RLW

Date: April 15, 2006
 File Name: c:\projects\main\07\con008\detail.dgn