



F.A.I. RTE.	SECTION	COUNTY	TOTAL SHEETS	SHEET NO.
39	VARIOUS	LASALLE	10	4

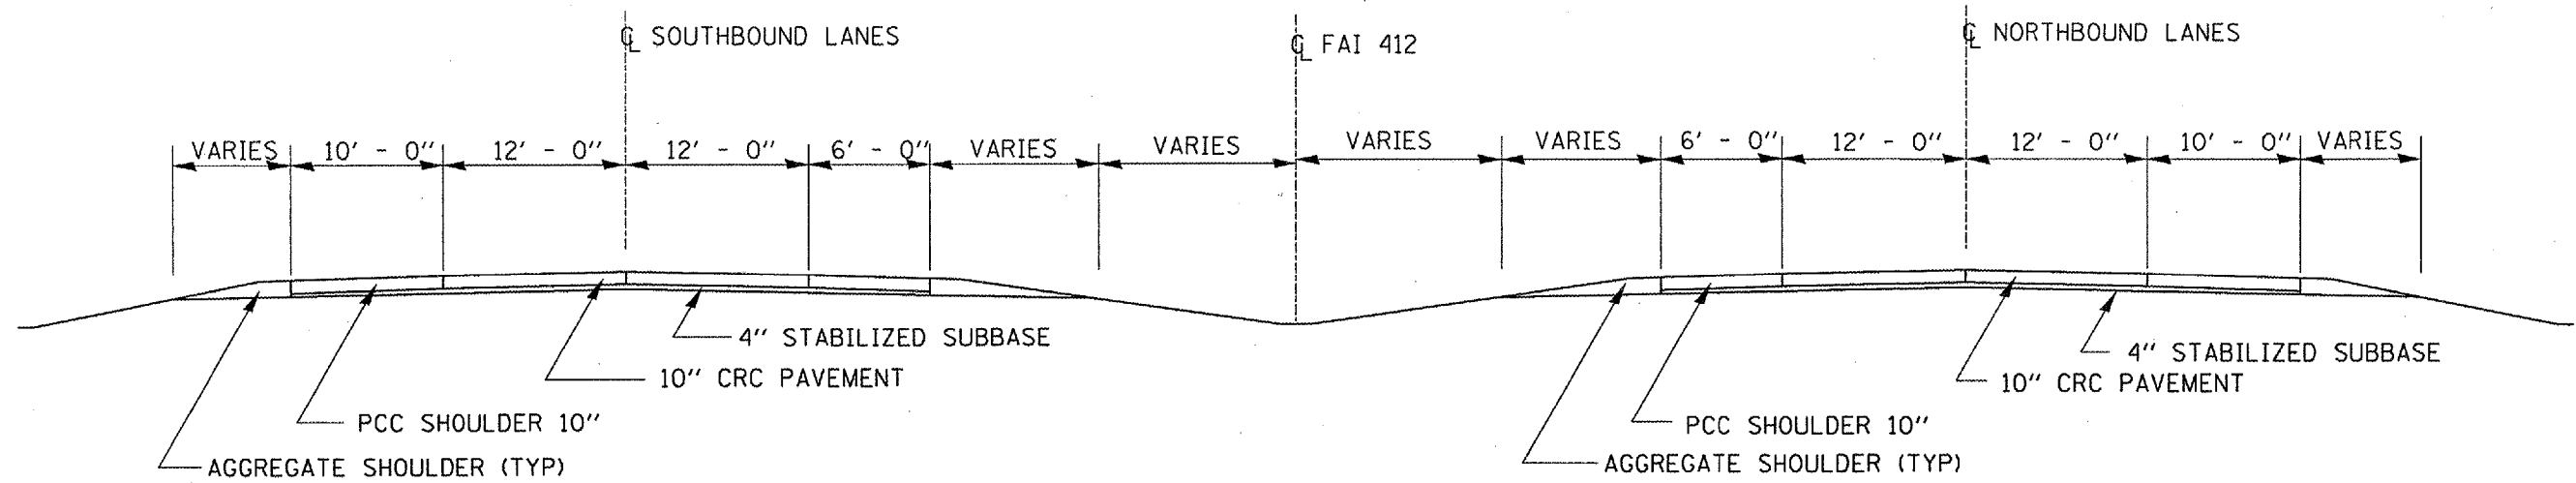

SOUTHBOUND LANES

NORTHBOUND LANES

**TYPICAL SECTIONS
M.P. 40.40 TO M.P. 56.96**

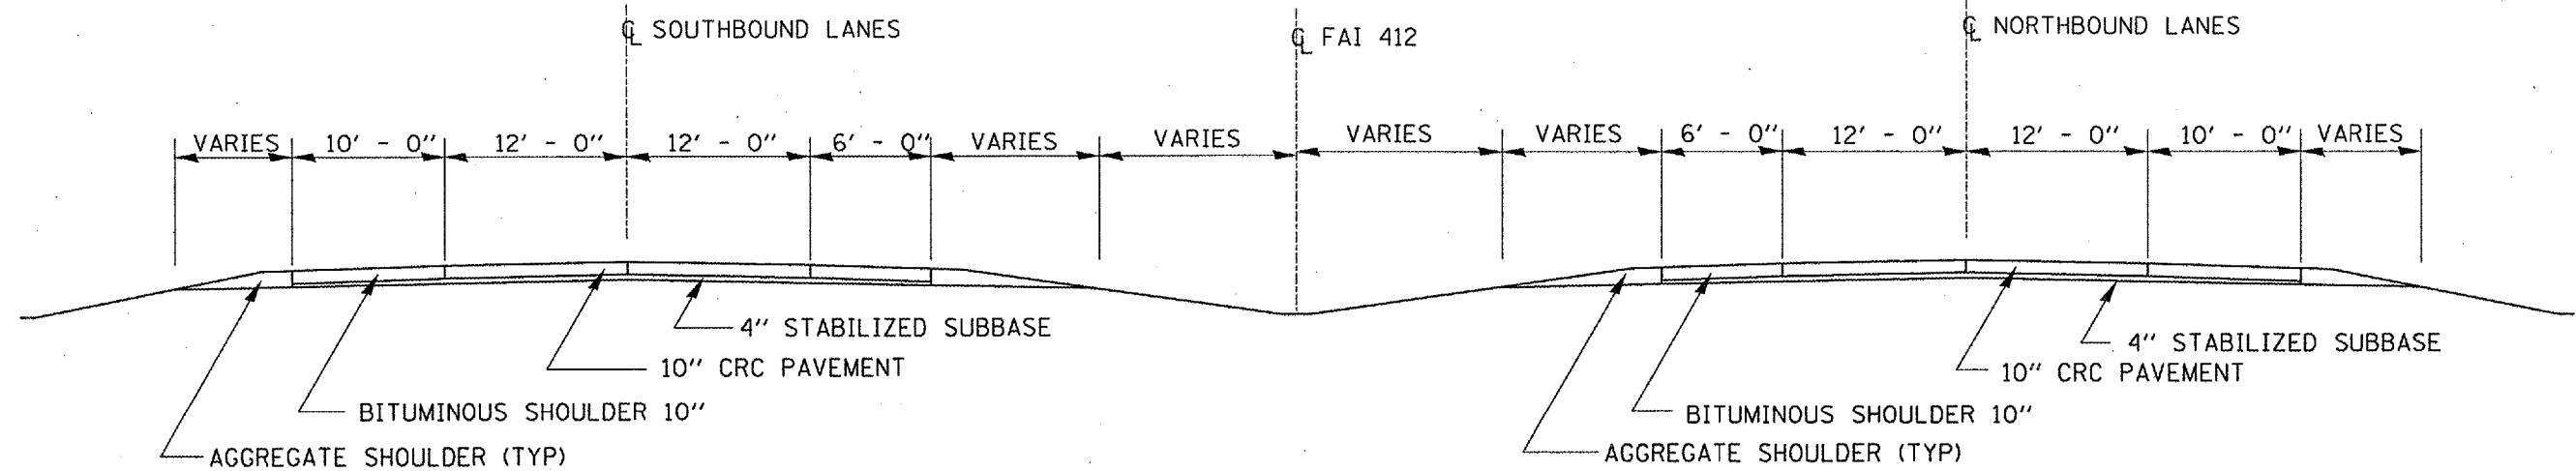

SOUTHBOUND LANES

NORTHBOUND LANES

**TYPICAL SECTIONS
M.P. 56.96 TO M.P. 77.76**

REVISIONS	
NAME	DATE

ILLINOIS DEPARTMENT OF TRANSPORTATION
TYPICAL SECTIONS
FAI 39
SECTION: VARIOUS
LASALLE COUNTY

Date: 04/15/2006
File: c:\operations\woodshank\projects\main07\cm.309\details.dgn