



RTE.	SECTION	COUNTY	TOTAL SHEETS	SHEET NO.
*	(7R-1,10)I	KANKAKEE	11	5
STA. 248+00		TO STA. 259+00		
ILLINOIS				
*FAP 332 & FAS 310 (IL 1 & IL 17)				

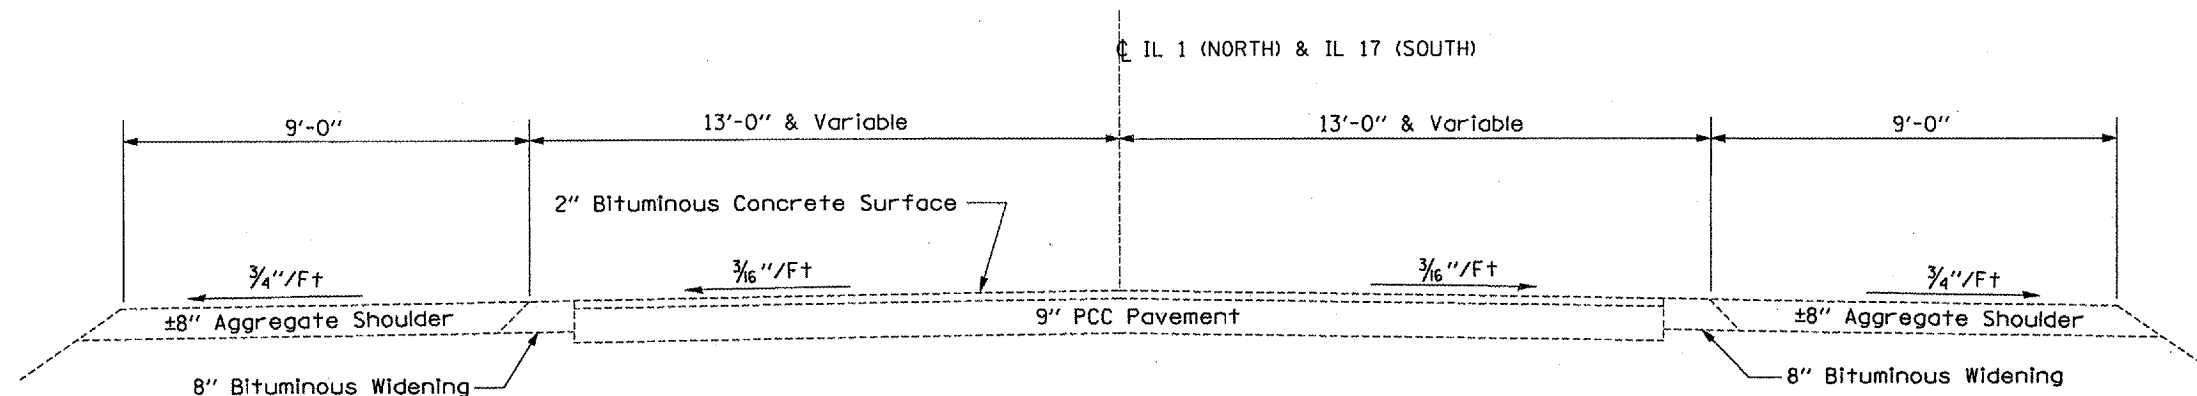

TYPICAL SECTION 4

**STA. 258 + 55 LT. To STA. 259 + 00 LT.
STA. 248 + 00 RT. To STA. 248 + 65 RT.**

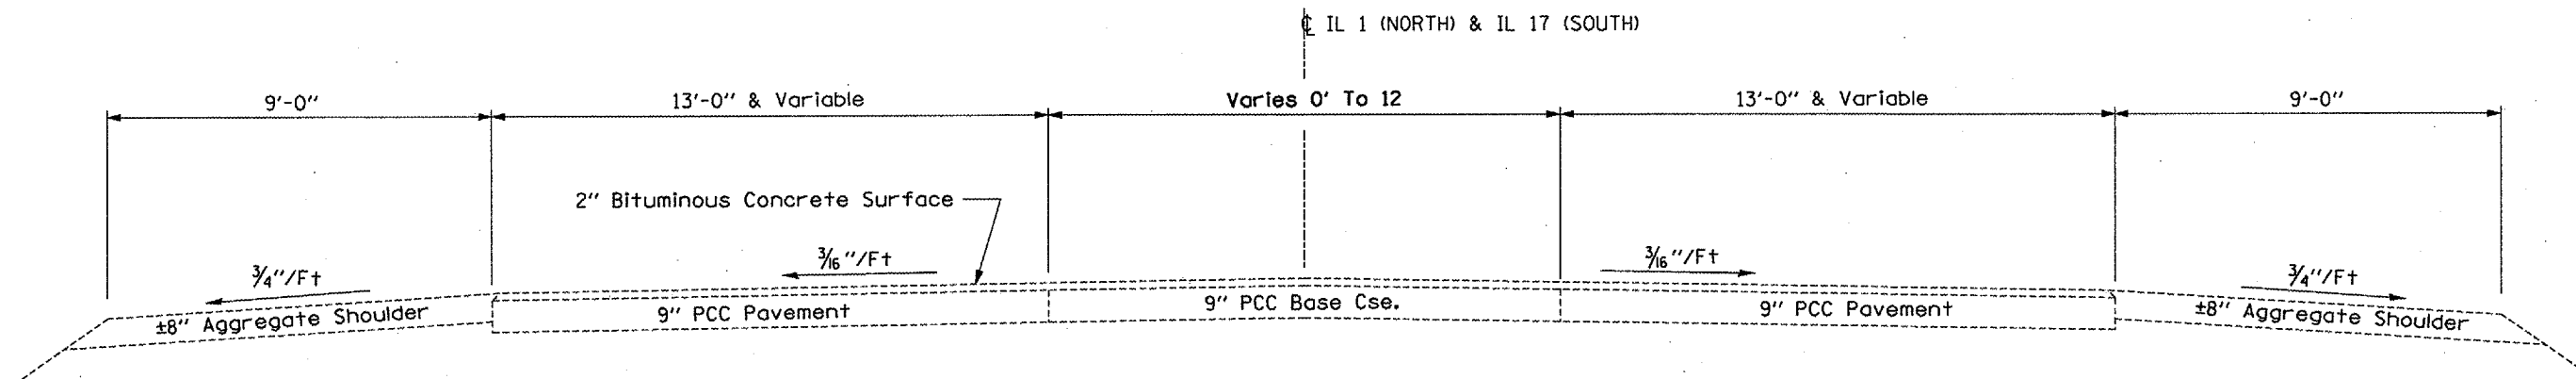

TYPICAL SECTION 5

**STA. 248 + 00 LT. To STA. 258 + 55 LT.
STA. 248 + 65 RT. To STA. 259 + 00 RT.**

Date: 4/21/2006
c:\projects\cm311\detail.dgn

REVISIONS	
NAME	DATE

ILLINOIS DEPARTMENT OF TRANSPORTATION
TYPICAL SECTIONS
IL 1 (NORTH) & IL 17 (SOUTH)
FAP 332 & FAS 310
SECTION (7R-1,10)I
KANKAKEE COUNTY