



F.A.I. RTE.	SECTION	COUNTY	TOTAL SHEETS	SHEET NO.
80	(32-2)I-4	GRUNDY	6	4
ILLINOIS				

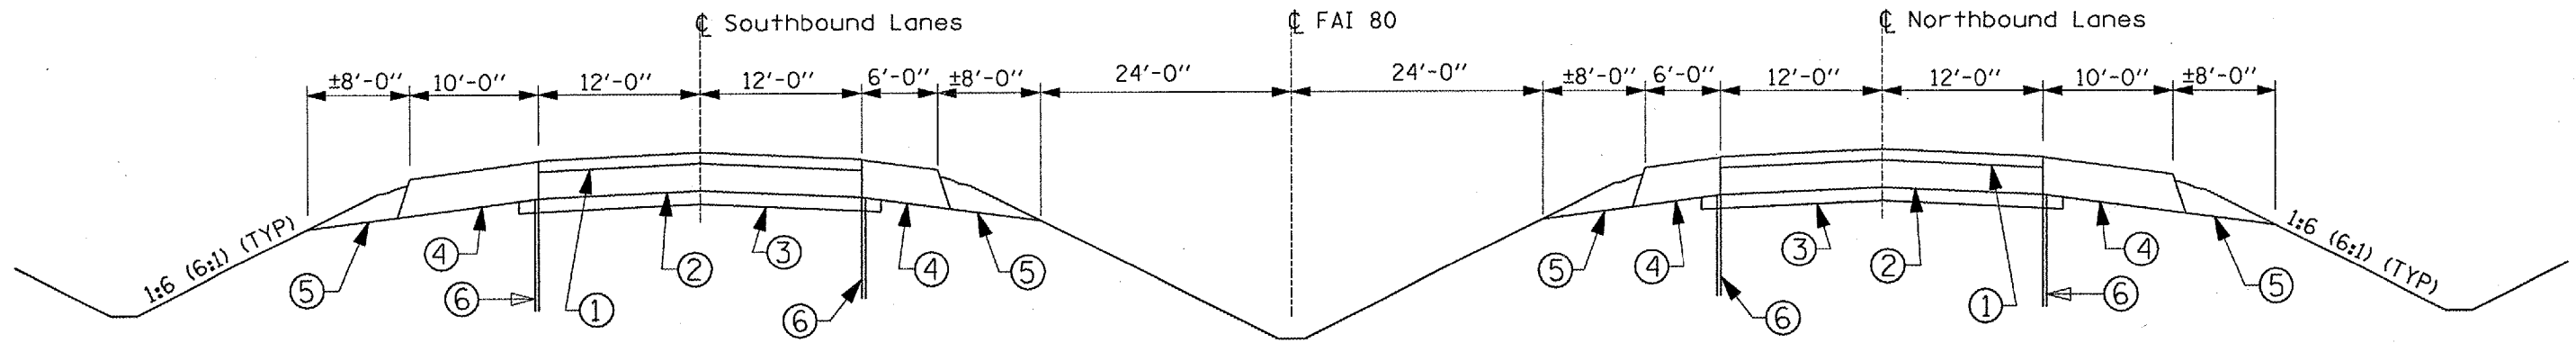

EXISTING TYPICAL SECTION

- ① Bituminous Surface
- ② 7" CRC Pavement
- ③ 4" Stabilized Sub-base (B.A.M.)
- ④ 11" Bituminous Shoulder
- ⑤ Aggregate Shoulder
- ⑥ 4" Pipe Underdrain

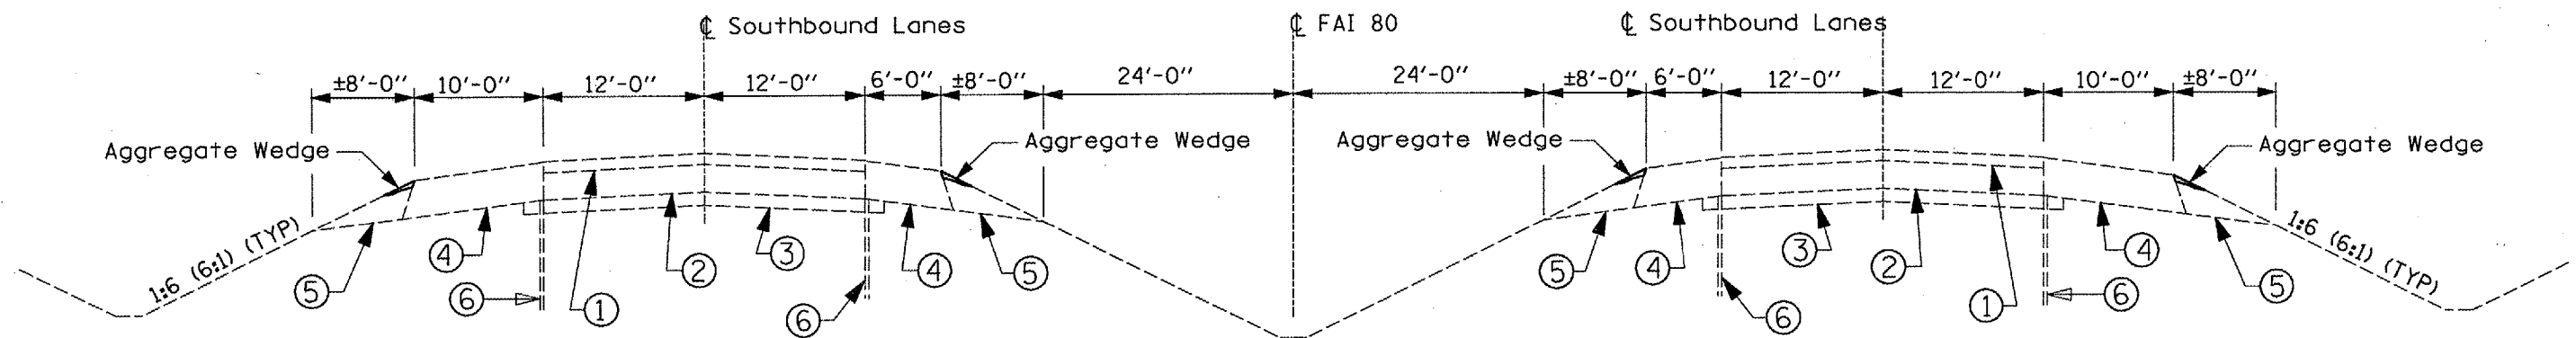

PROPOSED TYPICAL SECTION

REVISIONS	
NAME	DATE

ILLINOIS DEPARTMENT OF TRANSPORTATION
TYPICAL SECTIONS
FAI 80
SECTION: (32-2)I-4
GRUNDY COUNTY

DATE 4/17/2006

DRAWN BY RLW

DATE: May 17, 2006
 c:\projects\cma\inot\cm314\defal1.s.dgn