


F.A.I. RTE.	SECTION	COUNTY	TOTAL SHEETS	SHEET NO.
80	(32-2)I-4	GRUNDY	6	6
ILLINOIS				

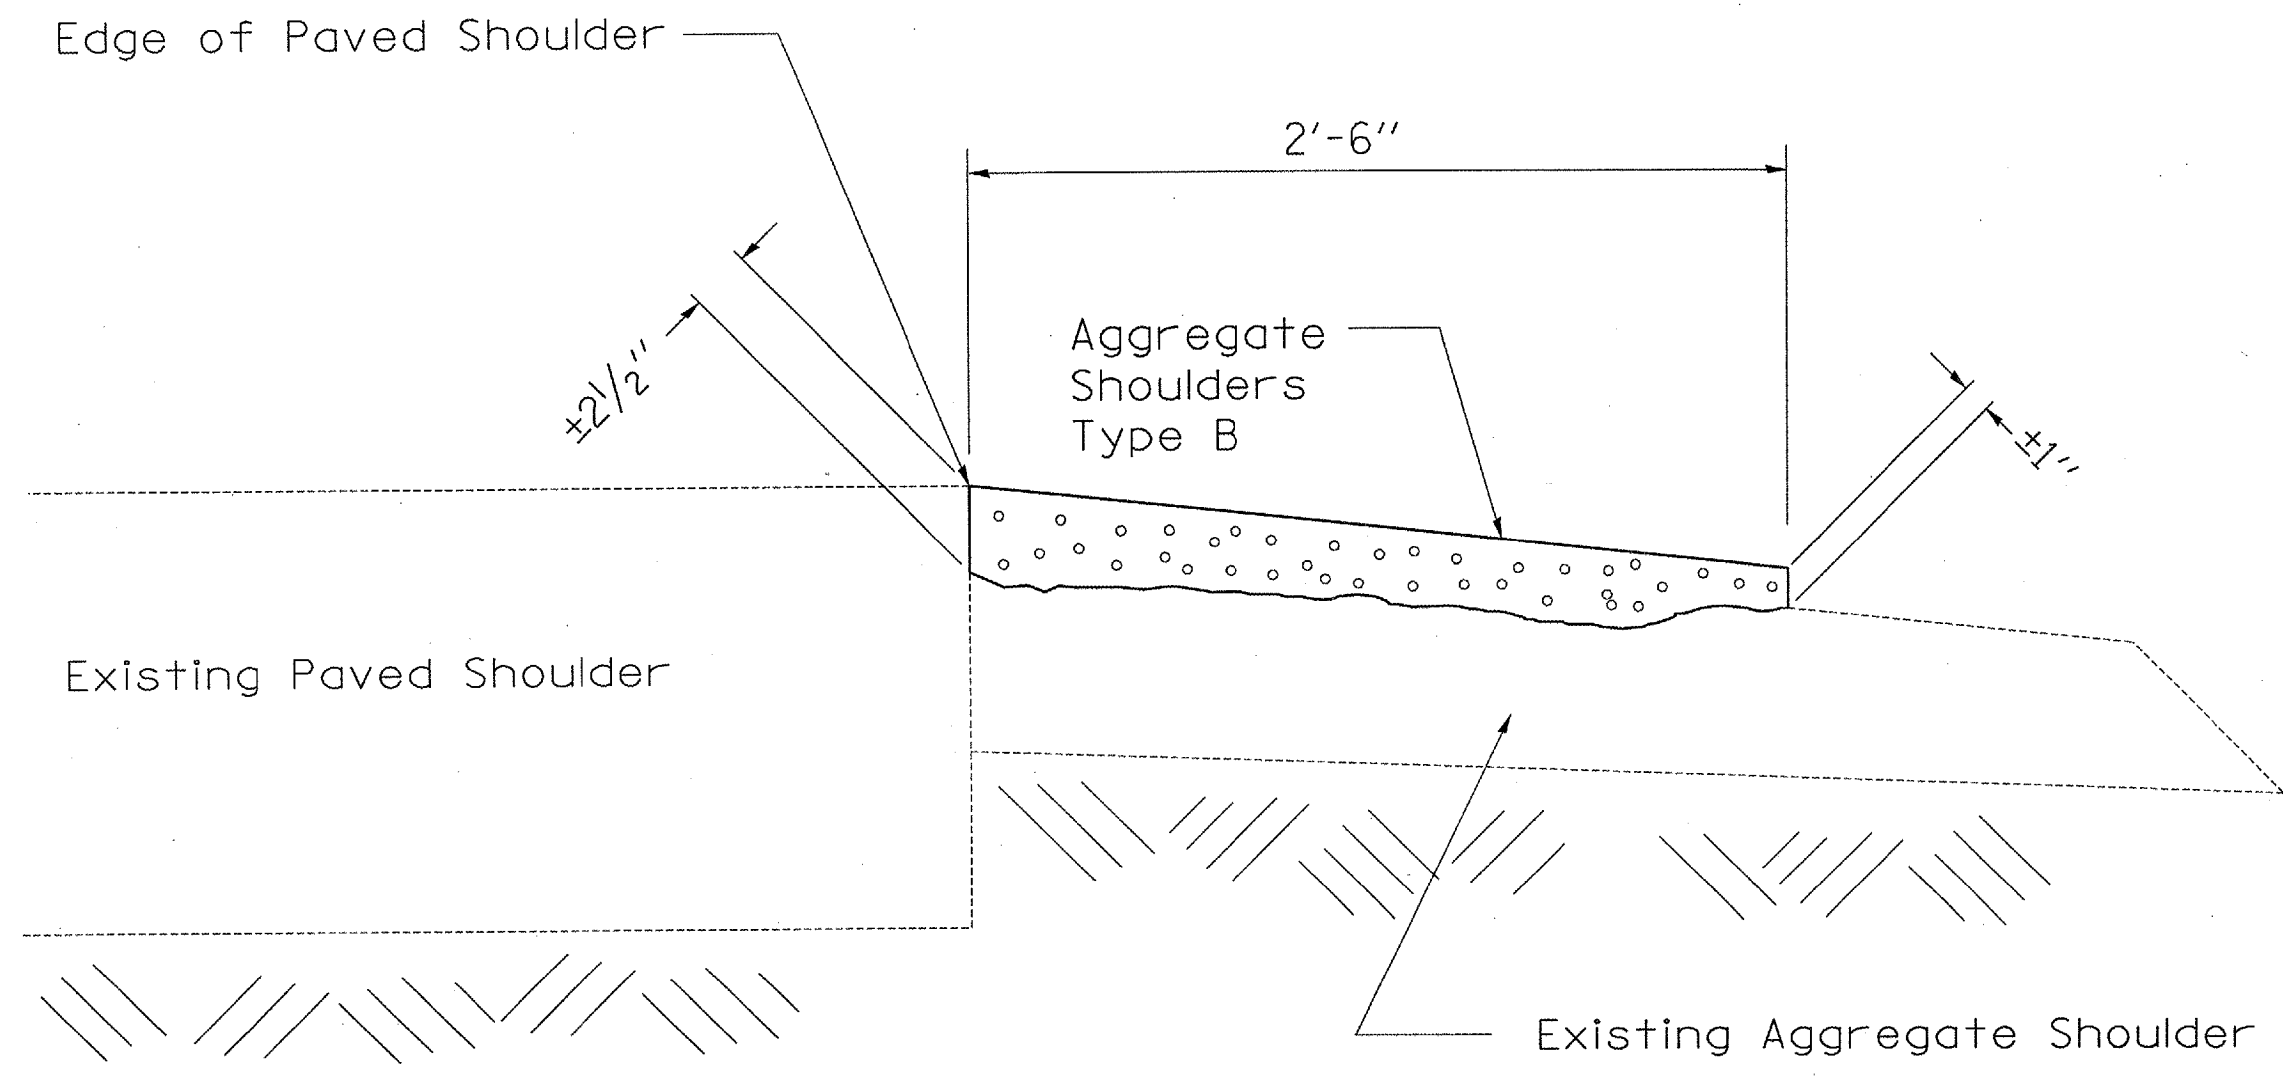

SHOULDER DETAIL

DATE: May 17, 2006
c:\projects\cma1r07\cm314\detail.s.dgn

REVISIONS	
NAME	DATE

ILLINOIS DEPARTMENT OF TRANSPORTATION
SHOULDER DETAIL
 FAI 80
 SECTION: (32-2)I-4
 GRUNDY COUNTY
 DATE 4/17/2006 DRAWN BY RLW