



RTE.	SECTION	COUNTY	TOTAL SHEETS	SHEET NO.
		LIVINGSTON	10	7

- DWIGHT MAINTENANCE YARD
- (DWIGHT MAINTENANCE YARD)

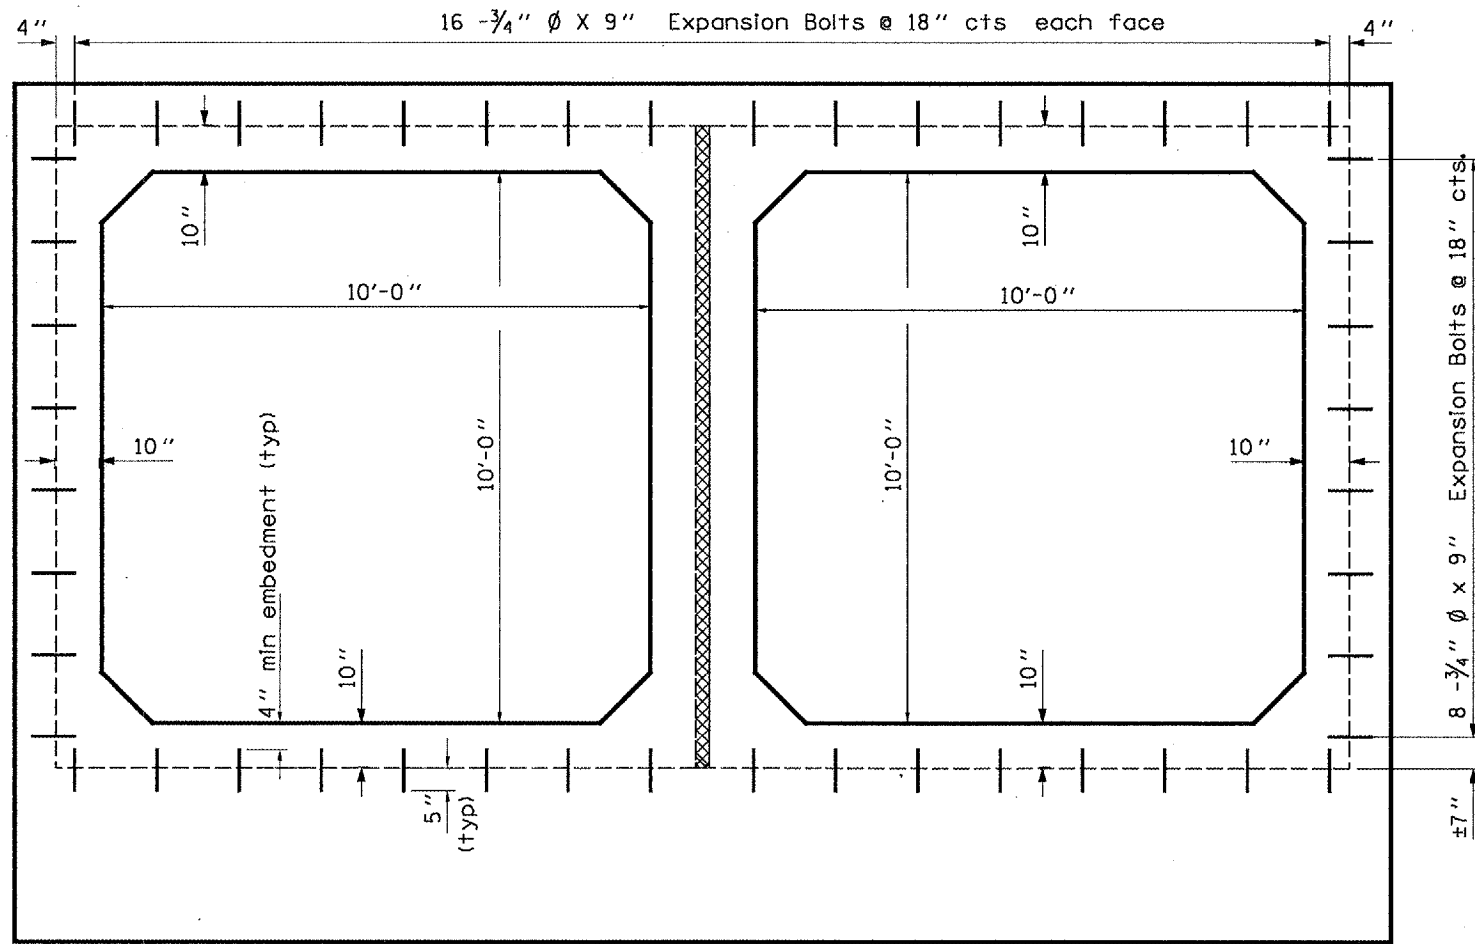


SECTION THRU BARRELS

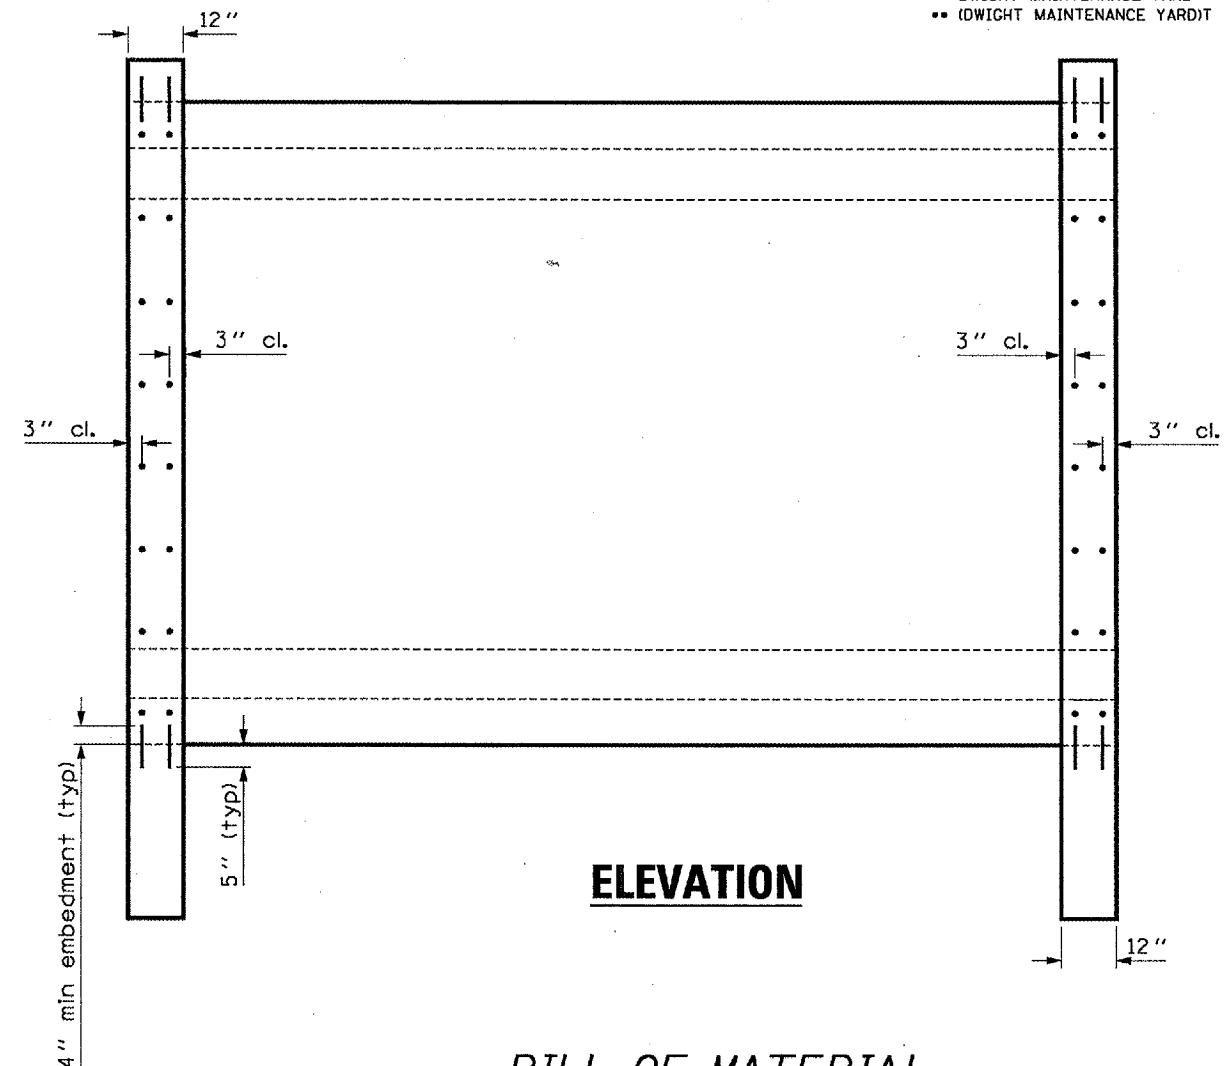


ELEVATION

BILL OF MATERIAL

Item	Unit	Total
3/4" ϕ x 9" Expansion Bolts	Each	192

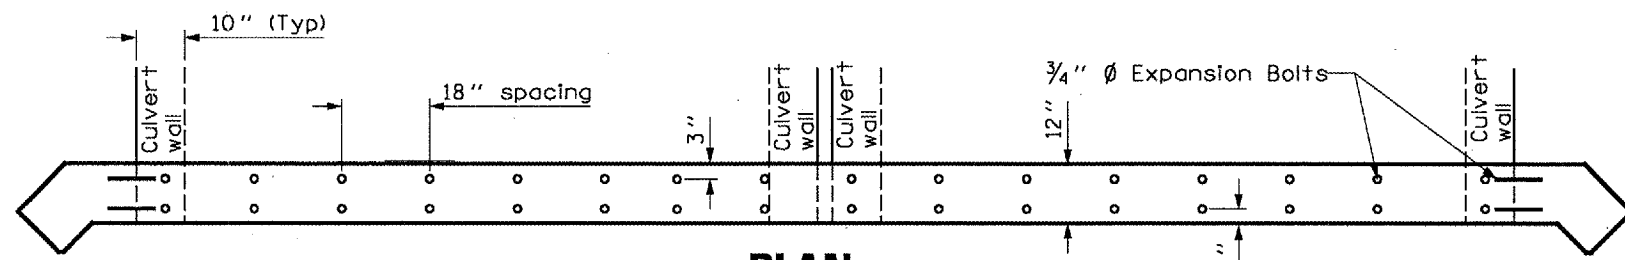

PLAN WEST HEADWALL

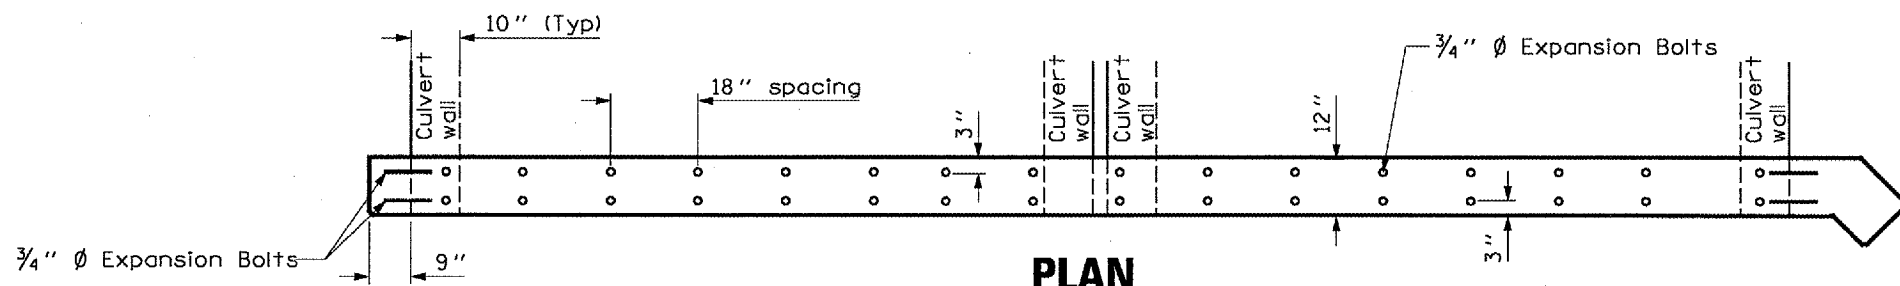

PLAN EAST HEADWALL

DATE: March 27, 2006
FILE: c:\projects\cma\in07\cm315\details.dgn

REVISIONS	
NAME	DATE

ILLINOIS DEPARTMENT OF TRANSPORTATION
HEADWALL ANCHORING DETAILS
(DWIGHT MAINTENANCE YARD)
LIVINGSTON COUNTY
S.N. 053-2041

DATE: 02/24/2006 DRAWN BY: RW