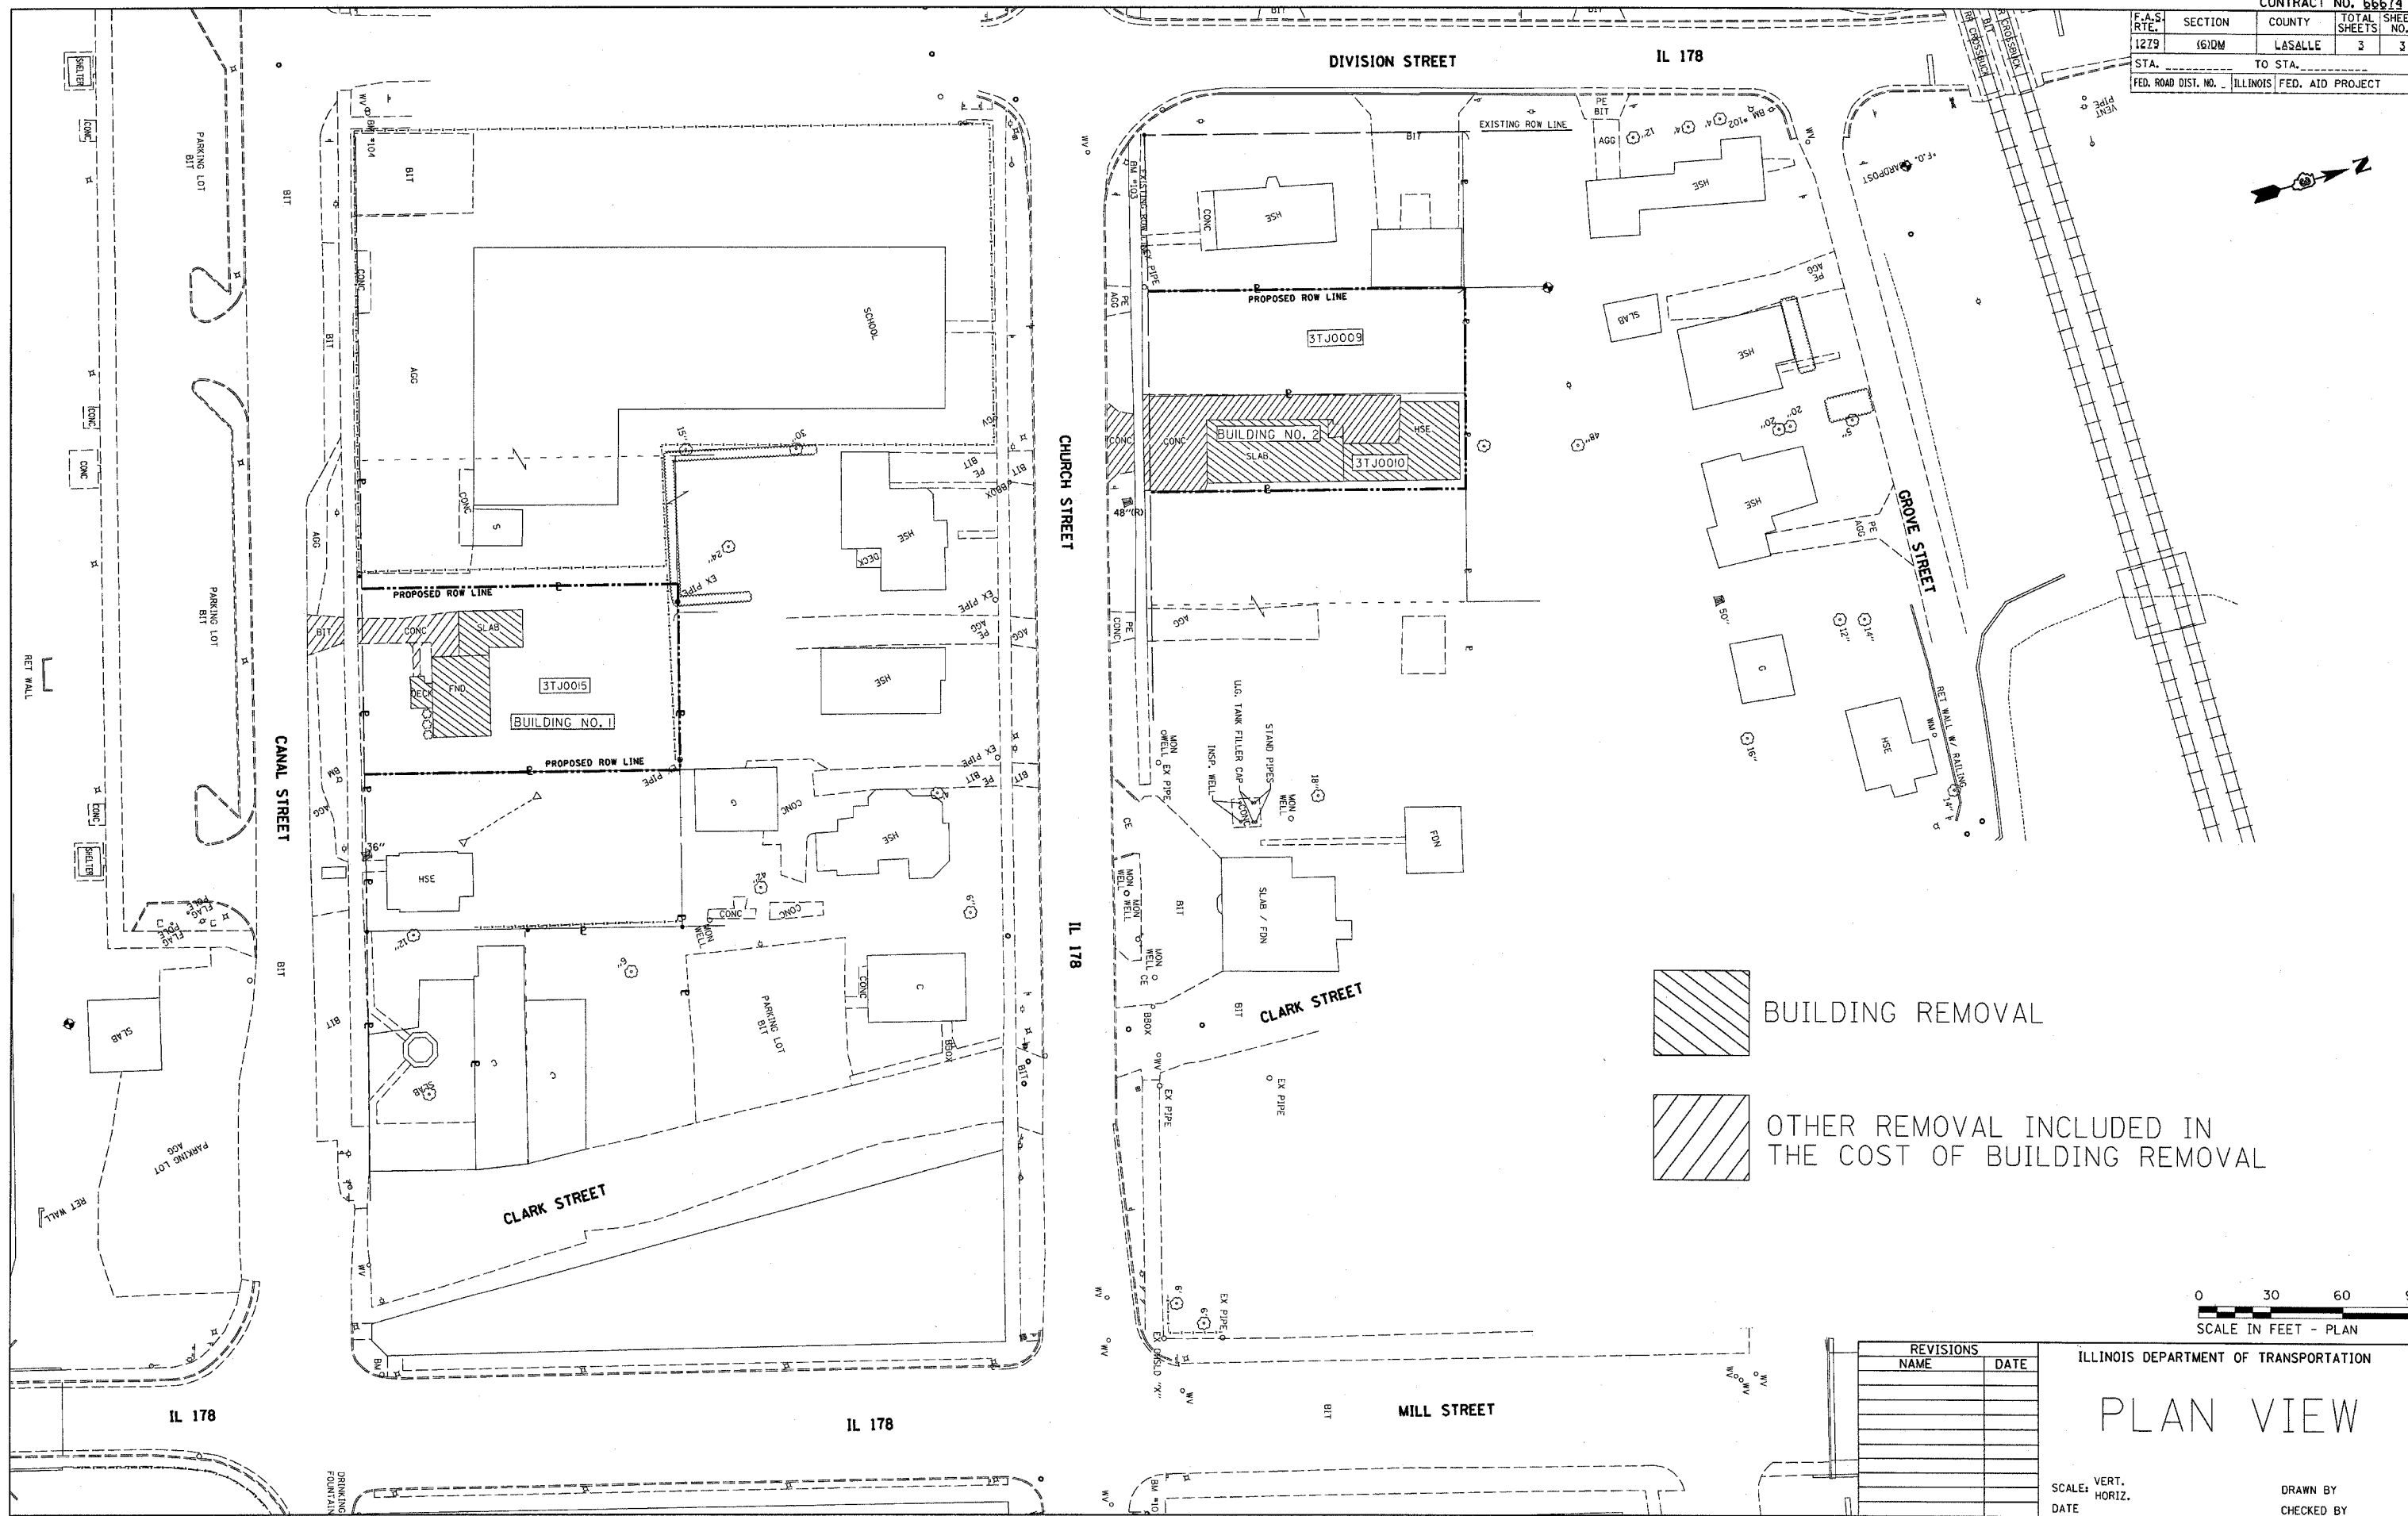

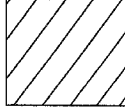


F.A.S. RTE.	SECTION	COUNTY	TOTAL SHEETS	SHEET NO.
1279	610M	LASALLE	3	3
STA. _____		TO STA. _____		
FED. ROAD DIST. NO. _____ ILLINOIS FED. AID PROJECT				



 BUILDING REMOVAL

 OTHER REMOVAL INCLUDED IN THE COST OF BUILDING REMOVAL

0 30 60 90
SCALE IN FEET - PLAN

REVISIONS	
NAME	DATE

ILLINOIS DEPARTMENT OF TRANSPORTATION

PLAN VIEW

SCALE: VERT. _____
HORIZ. _____

DATE _____

DRAWN BY _____
CHECKED BY _____

PLOT DATE: 7/14/2006
FILE NAME: *FILEL*
USER NAME: *USER*