



F.A.S. RTE.	SECTION	COUNTY	TOTAL SHEETS	SHEET NO.
1279	(6)DM	LASALLE	3	3
STA.		TO STA.		
FED. ROAD DIST. NO.		ILLINOIS FED. AID PROJECT		

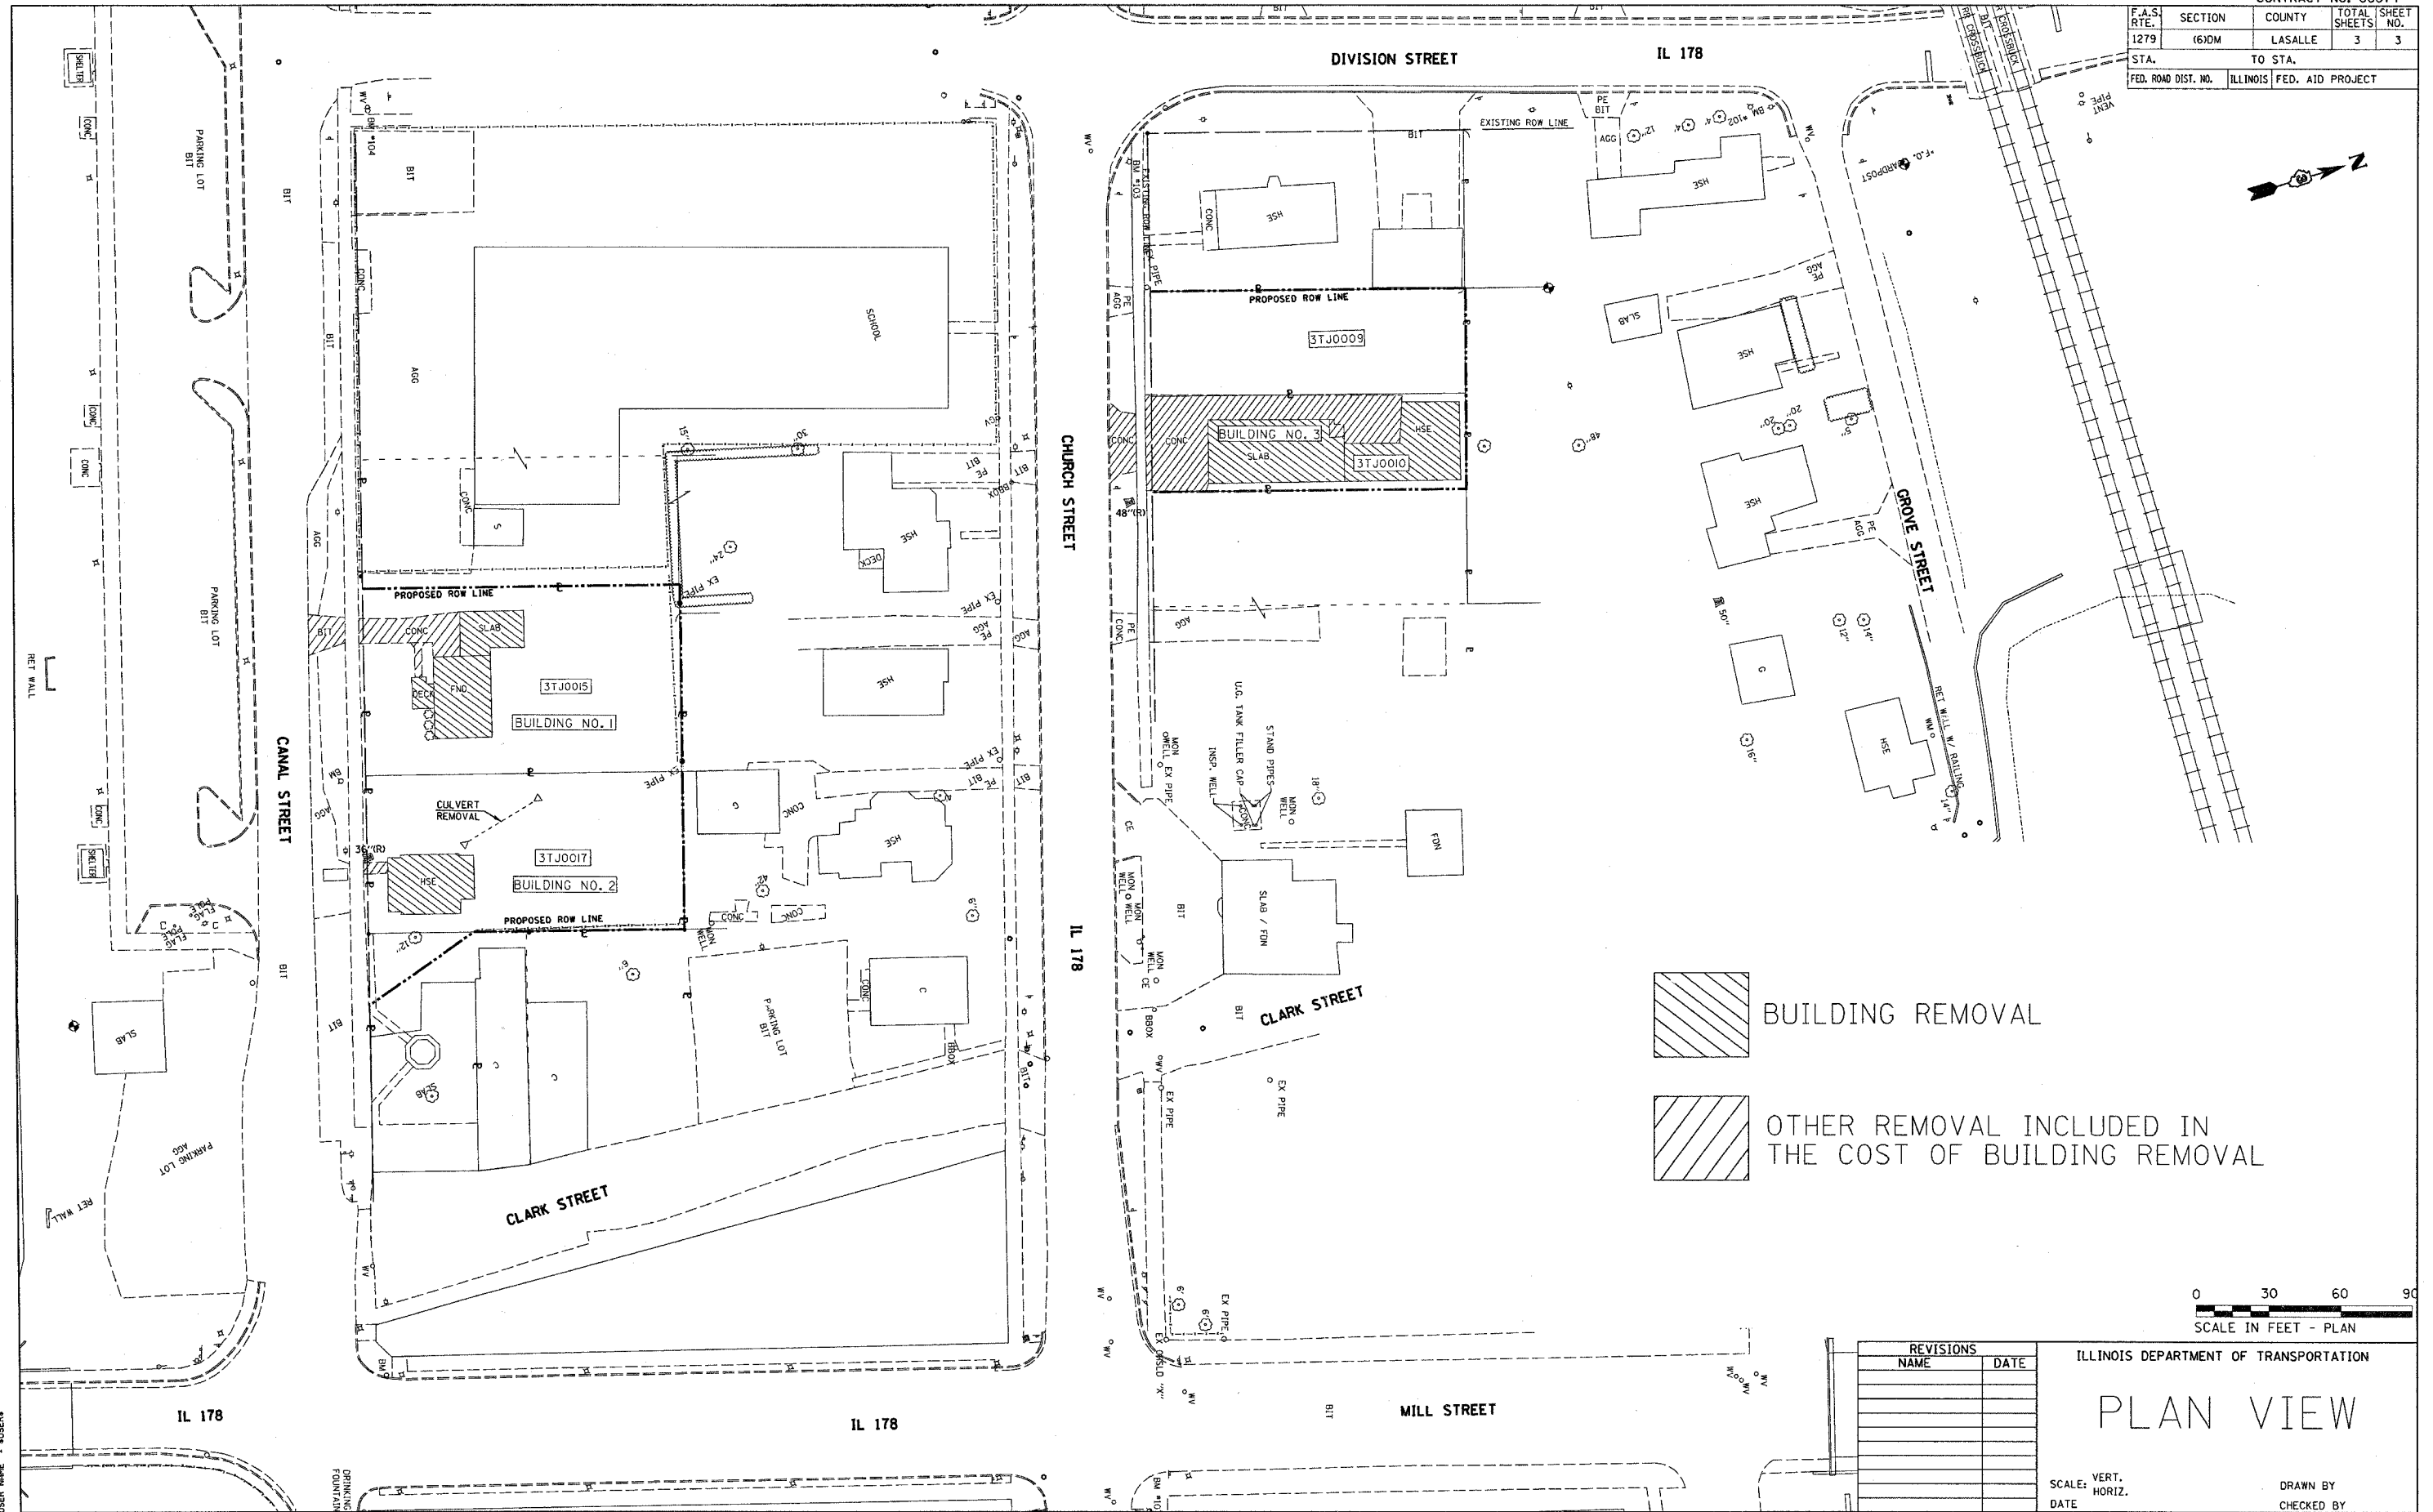

- BUILDING REMOVAL
- OTHER REMOVAL INCLUDED IN THE COST OF BUILDING REMOVAL

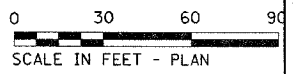

REVISIONS	
NAME	DATE

ILLINOIS DEPARTMENT OF TRANSPORTATION

PLAN VIEW

SCALE: VERT. _____
 HORIZ. _____

DRAWN BY _____
 CHECKED BY _____

PLOT DATE * 5/16/2006
 PLOT SCALE * AS SHOWN
 USER NAME * USER8