
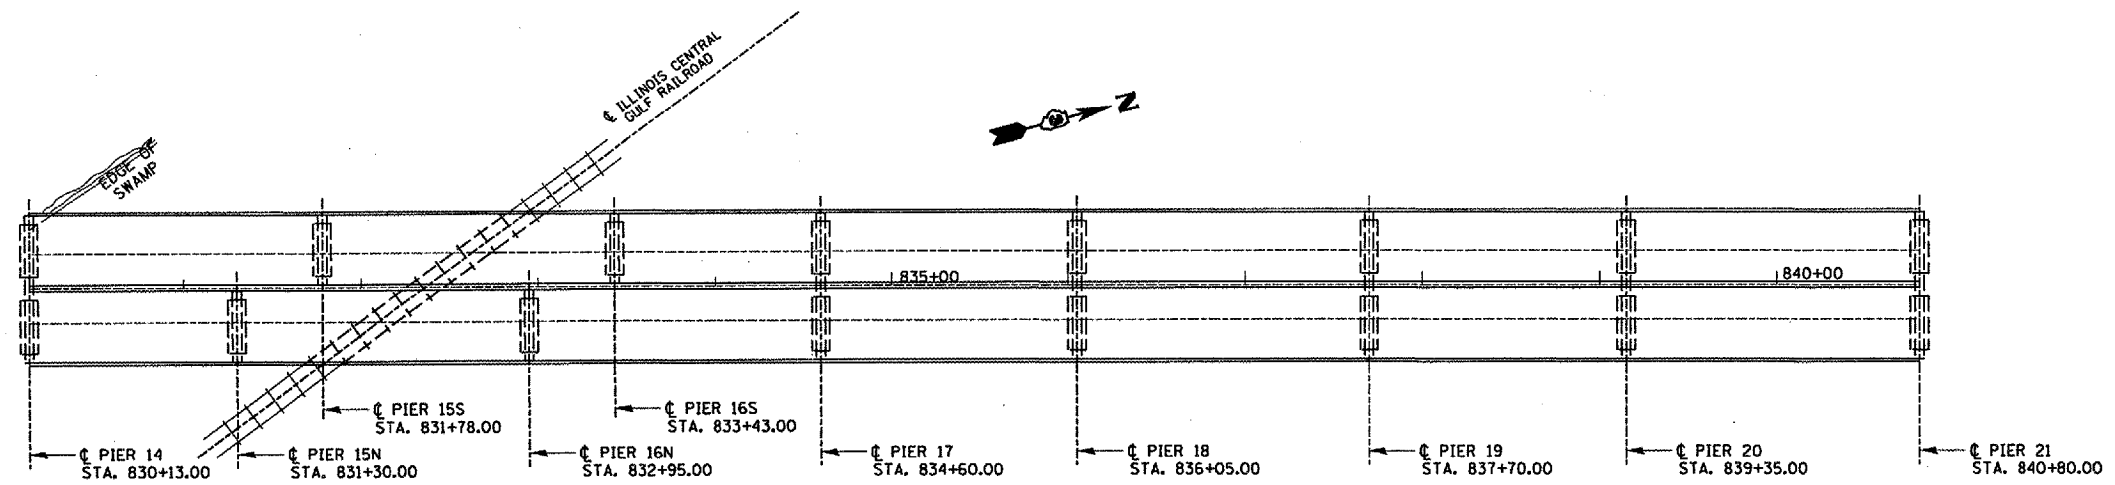


F.A.I. RTE.	SECTION	COUNTY	TOTAL SHEETS	SHEET NO.
39	(50-4B)1-4	LASALLE	18	7
FED. ROAD DIST. NO. ILLINOIS NON-FED. AID PROJECT				

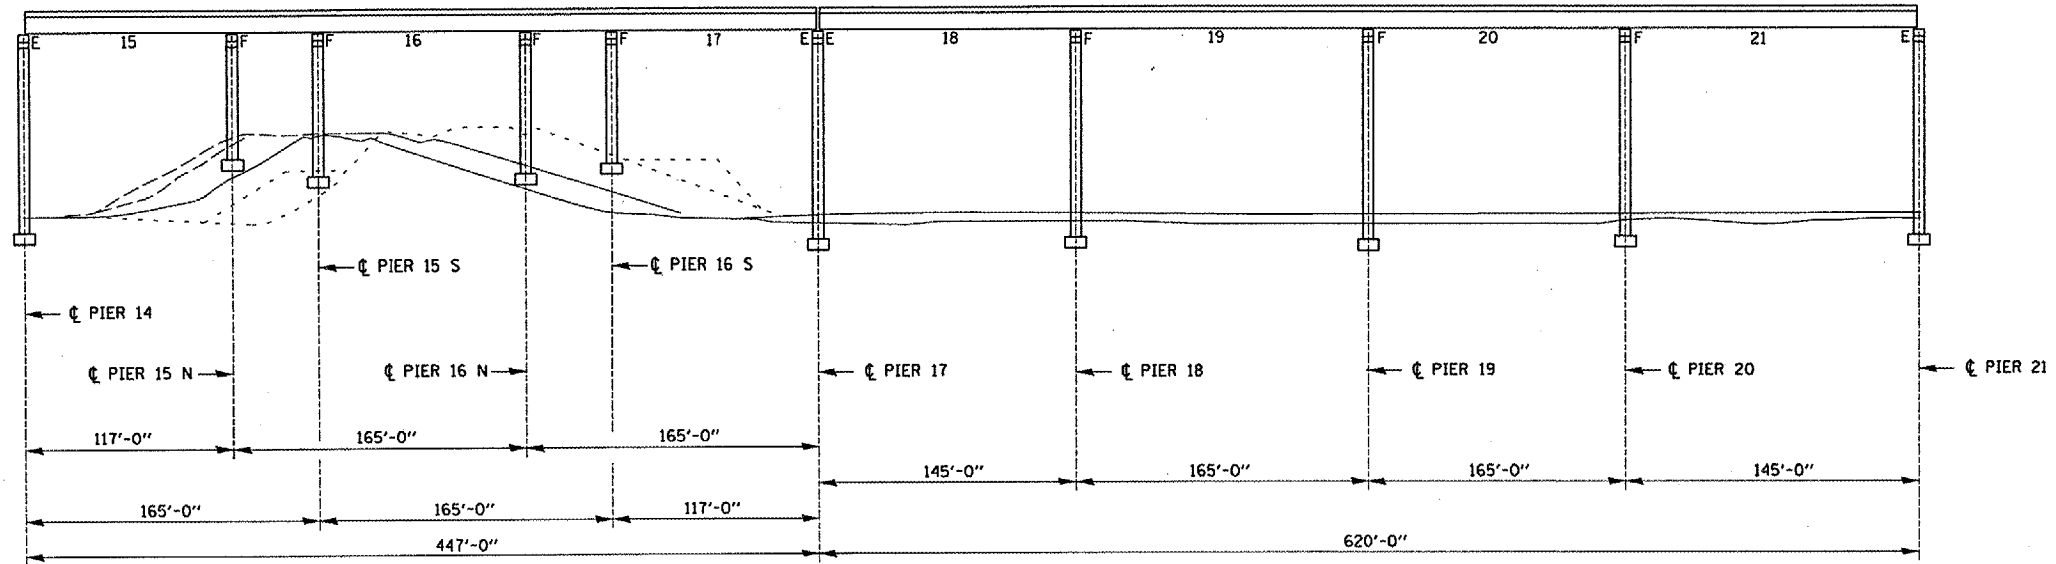

DATE: 05/01/2006 C:\PROJECTS\DESIGN\ABE.LINCOLN\66678\DETAILS.DGN

REVISIONS	
NAME	DATE

ILLINOIS DEPARTMENT OF TRANSPORTATION  
**EXISTING PLAN & ELEVATION**  
**PIER 14 THRU PIER 21**  
 I-39 OVER THE ILLINOIS RIVER  
 F.A.I. ROUTE 39  
 SECTION: (50-4B)1-4  
 LASALLE COUNTY  
 S.N. 050-0191