
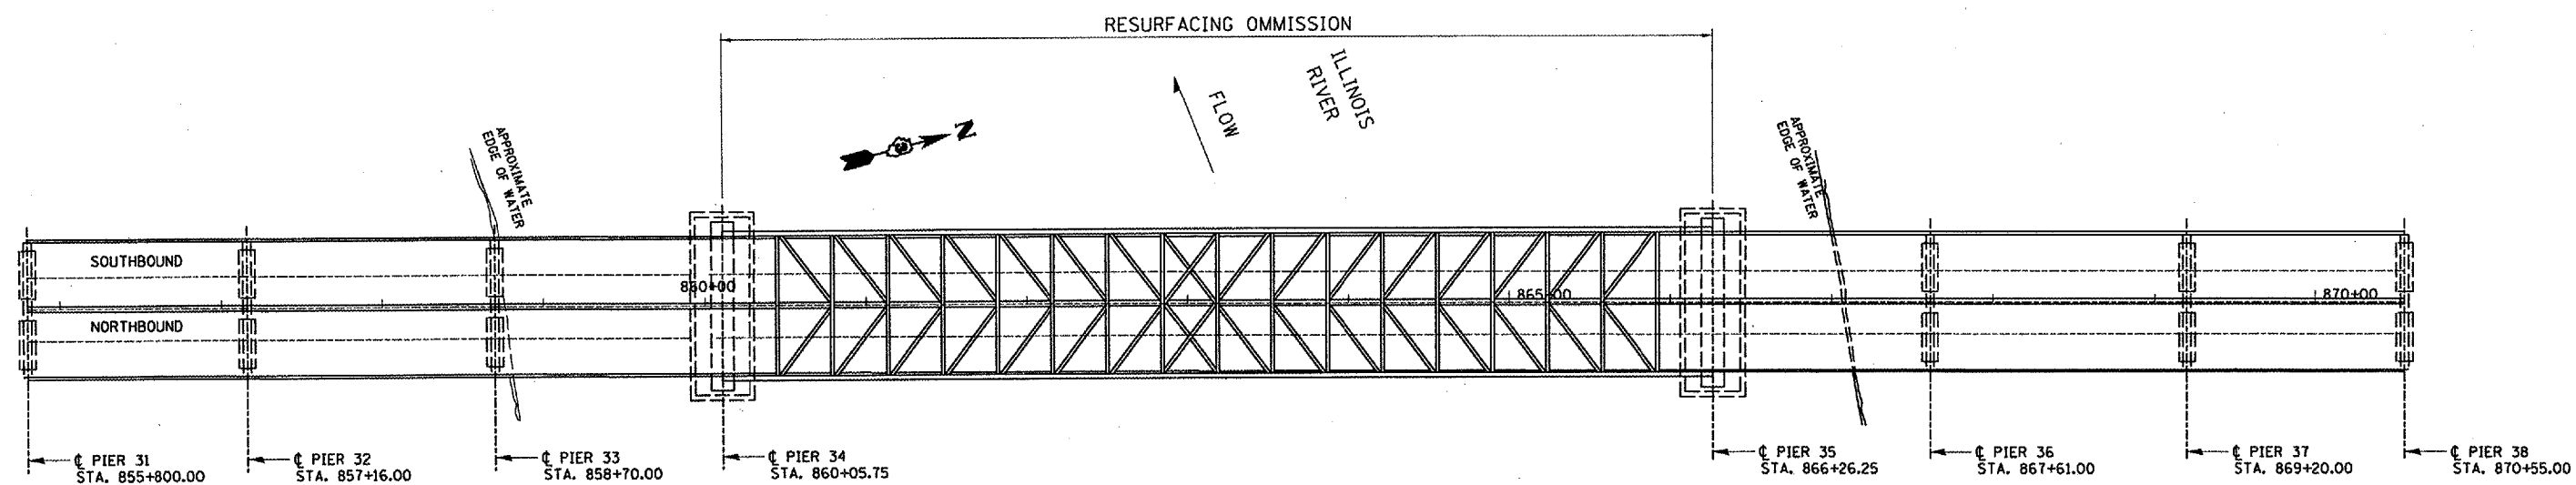


F.A.I. RTE.	SECTION	COUNTY	TOTAL SHEETS	SHEET NO.
39	(50-4B)I-4	LASALLE	18	9
FED. ROAD DIST. NO. ILLINOIS NON-FED. AID PROJECT				

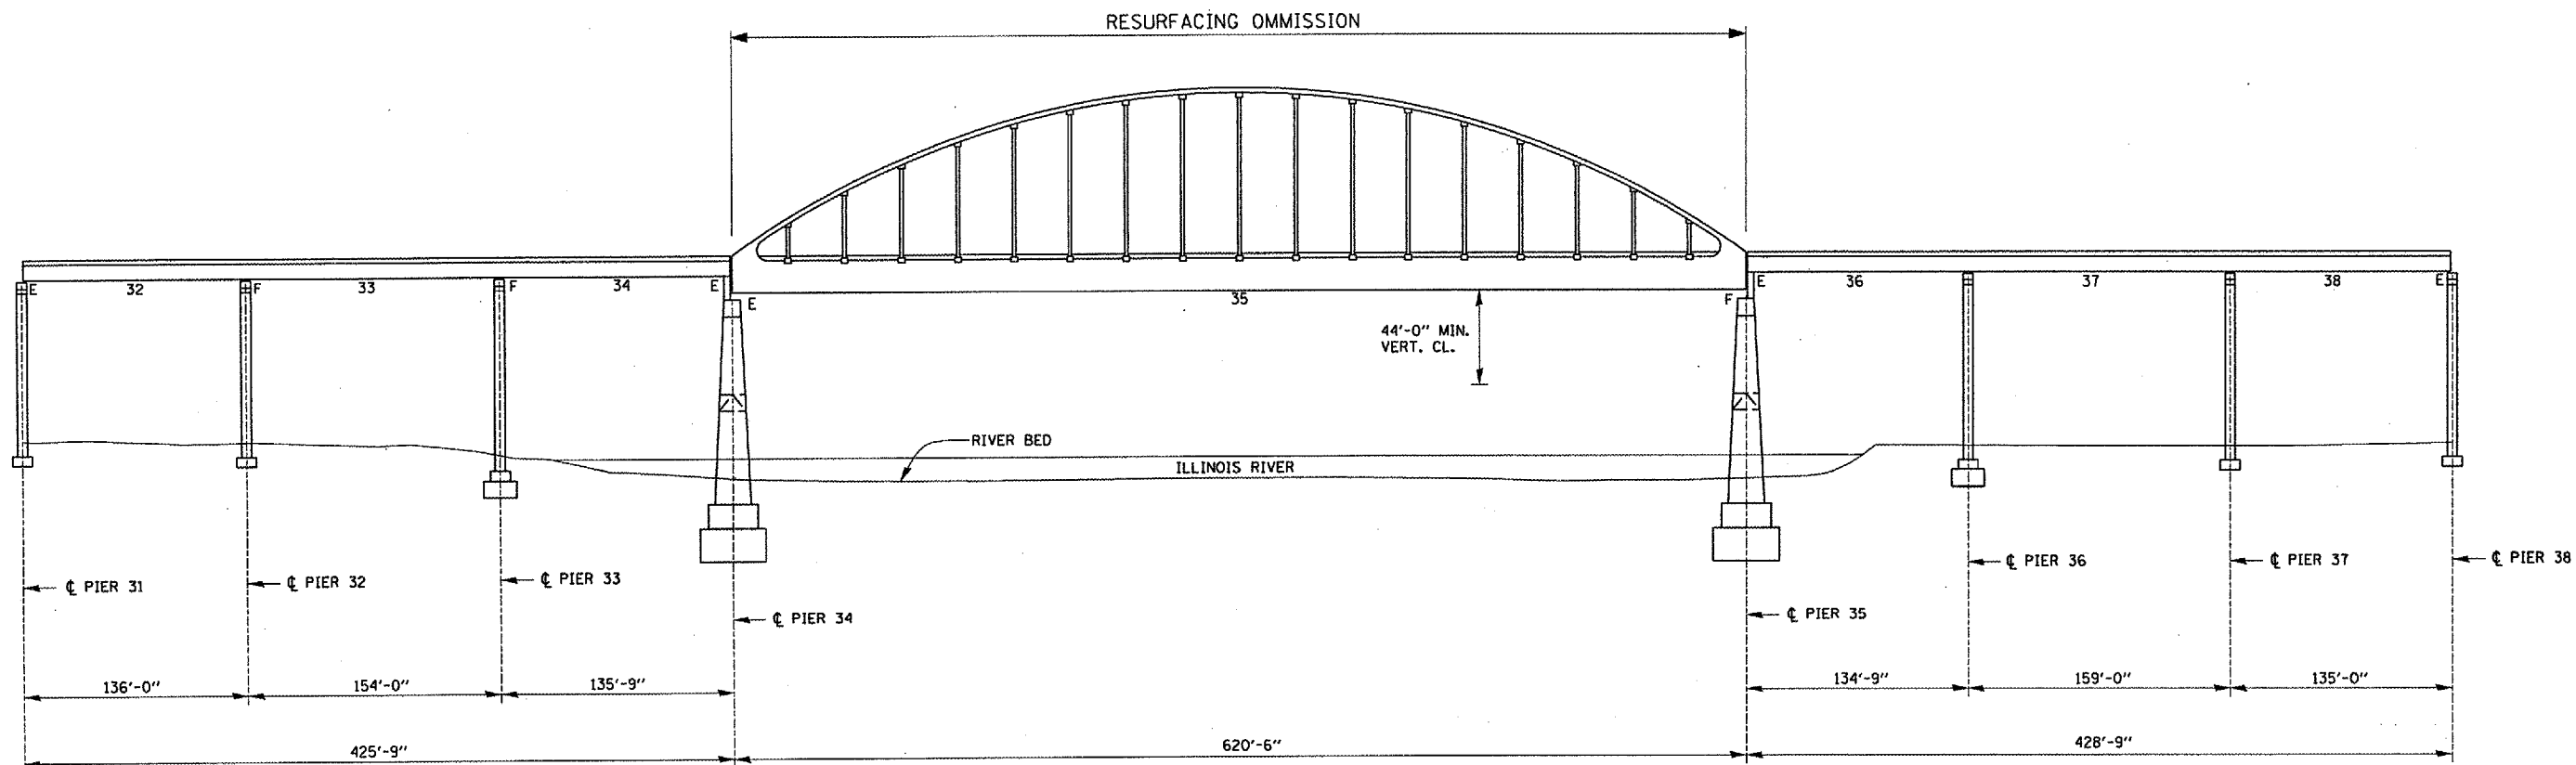

DATE: 05/01/2006
C:\PROJECTS\DESIGN\ASB LINDSAY\66678\DETAILS.DGN

REVISIONS	
NAME	DATE

ILLINOIS DEPARTMENT OF TRANSPORTATION
EXISTING PLAN & ELEVATION
PIER 31 THRU PIER 38
 I-39 OVER THE ILLINOIS RIVER
 F.A.I. ROUTE 39
 SECTION: (50-4B)I-4
 LASALLE COUNTY
 S.N. 050-0191