


F.A.I. RTE.	SECTION	COUNTY	TOTAL SHEETS	SHEET NO.
39	(50-4B)1-4	LASALLE	18	11
FED. ROAD DIST. NO. ILLINOIS NON-FED. AID PROJECT				

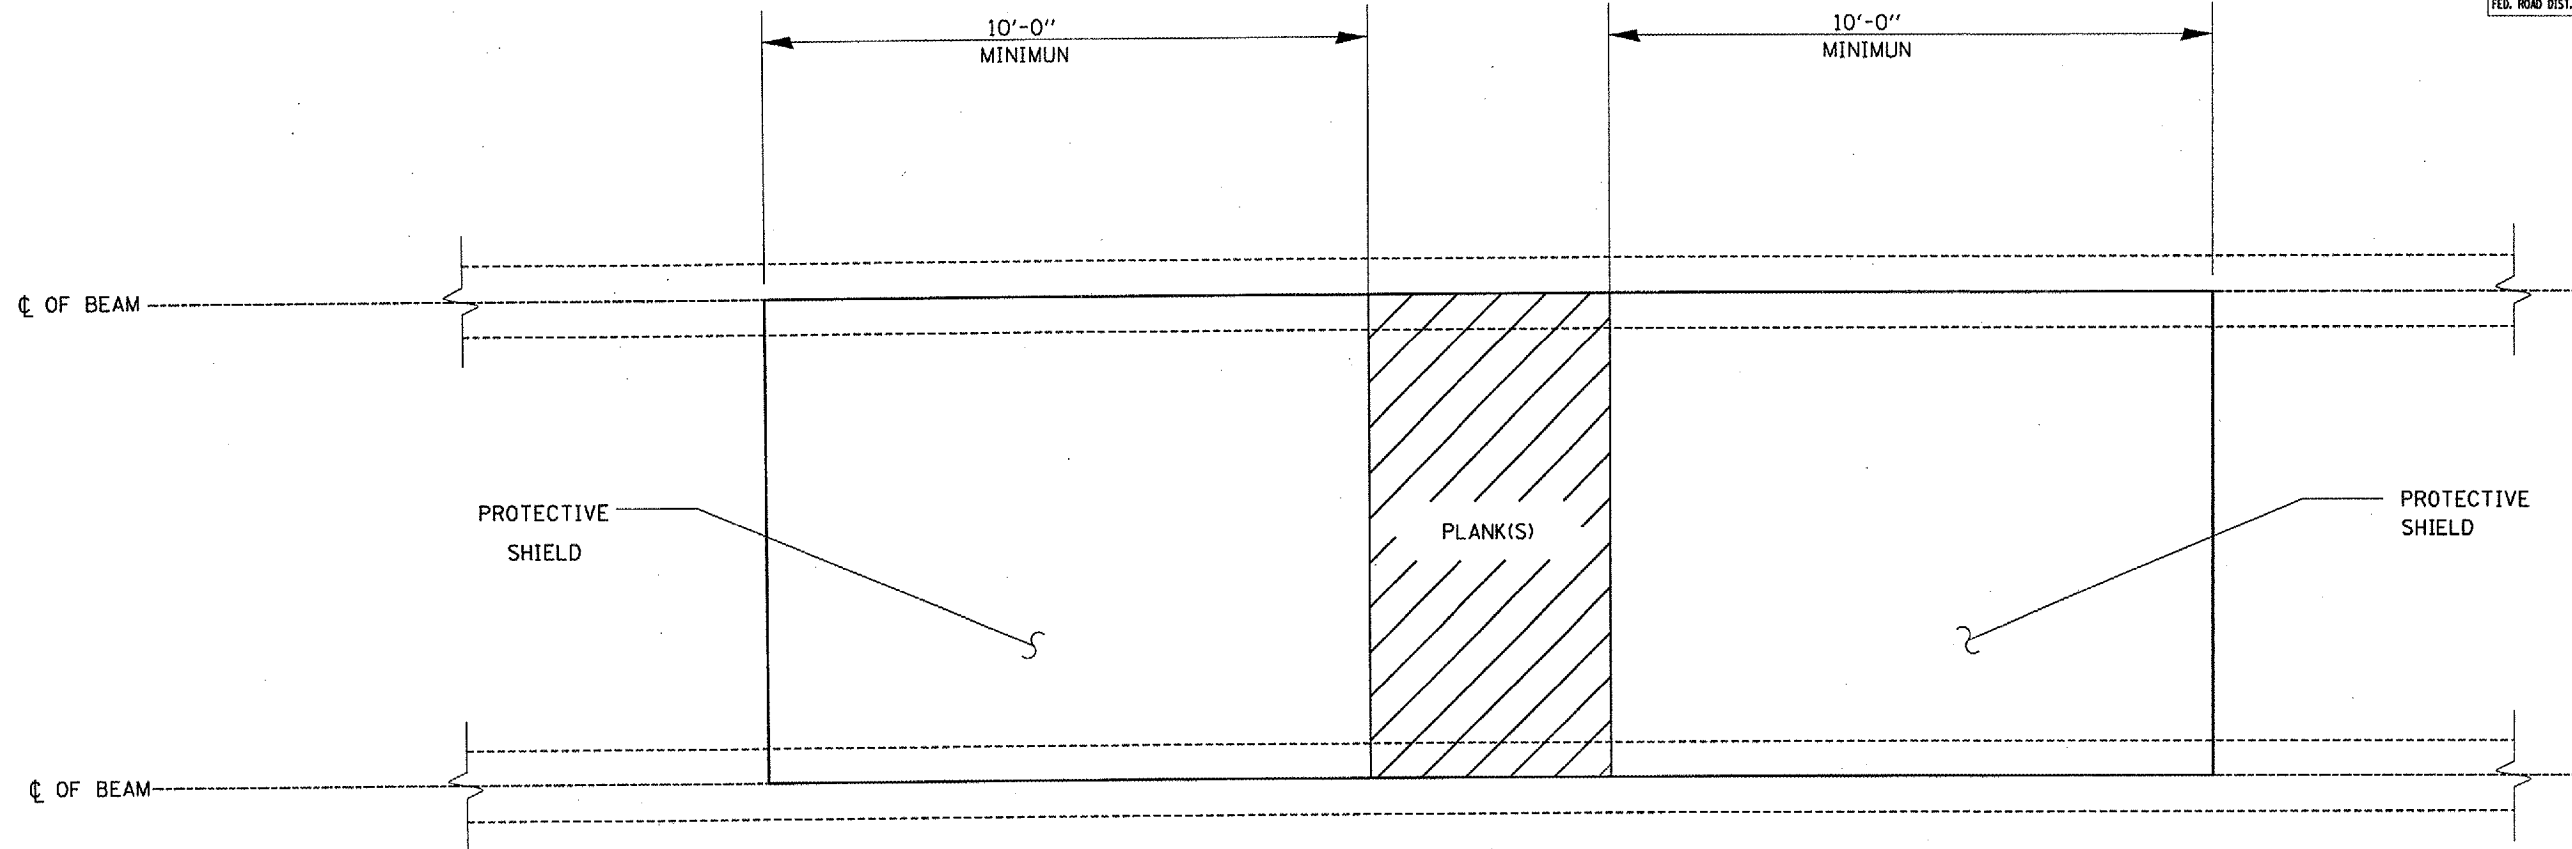

**PROTECTIVE SHIELD FOR SINGLE OR MULTIPLE PLANKS  
(INTERIOR BAYS)**

NOTE: THE CONTRACTOR SHALL SUBMIT DETAILED SHOP DRAWINGS TO THE ENGINEER FOR APPROVAL PRIOR TO CONSTRUCTING THE PROTECTIVE SHIELD.

FOR MULTIPLE PLANK REMOVAL THE PROTECTIVE SHIELD SHALL BE ADJUSTED LENGTH WISE (AS MEASURED PARALLEL TO CENTERLINE OF ROADWAY) TO MAINTAIN A MINIMUM DISTANCE OF TEN (10 FEET) FROM THE OUTER MOST EDGE OF THE REMOVAL AREA.

REVISIONS	
NAME	DATE

ILLINOIS DEPARTMENT OF TRANSPORTATION

**PROTECTIVE SHIELD DETAIL**

1-39 OVER THE ILLINOIS RIVER  
F.A.I. ROUTE 39  
SECTION: (50-4B)1-4  
LASALLE COUNTY  
S.N. 050-0191

DATE: 05/01/2008  
C:\PROJECTS\DESIGN\AN\ABE LINCOLN\66678\DETAILS.DWG