



F.A.I. RTE.	SECTION	COUNTY	TOTAL SHEETS	SHEET NO.
39	(50-4B)-4	LASALLE	18	18
FED. ROAD DIST. NO. ILLINOIS NON-FED. AID PROJECT				

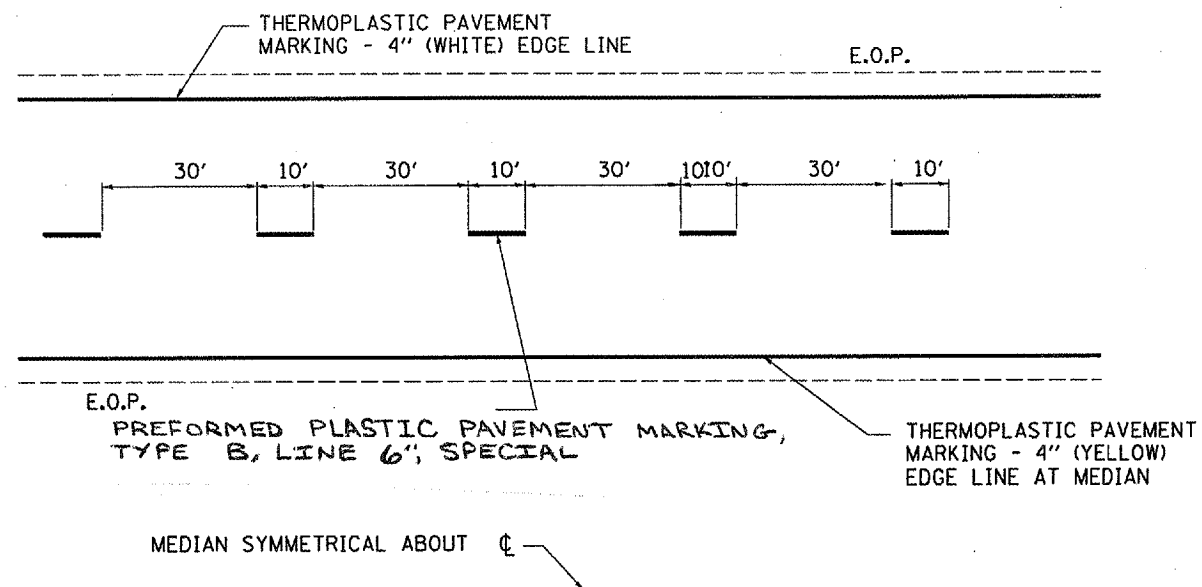

TYPICAL PAVEMENT MARKINGS STRUCTURE

PAVEMENT MARKING SCHEDULE

LOCATION	THERMOPLASTIC PAVEMENT MARKING LINE 4"		PREFORMED PLASTIC PAVEMENT MARKING TYPE B, LINE 6", SPECIAL	
	YELLOW	WHITE	YELLOW	WHITE
N. ABUT TO S. ABUT	7121	7121		1780
TOTAL	14242		1780	

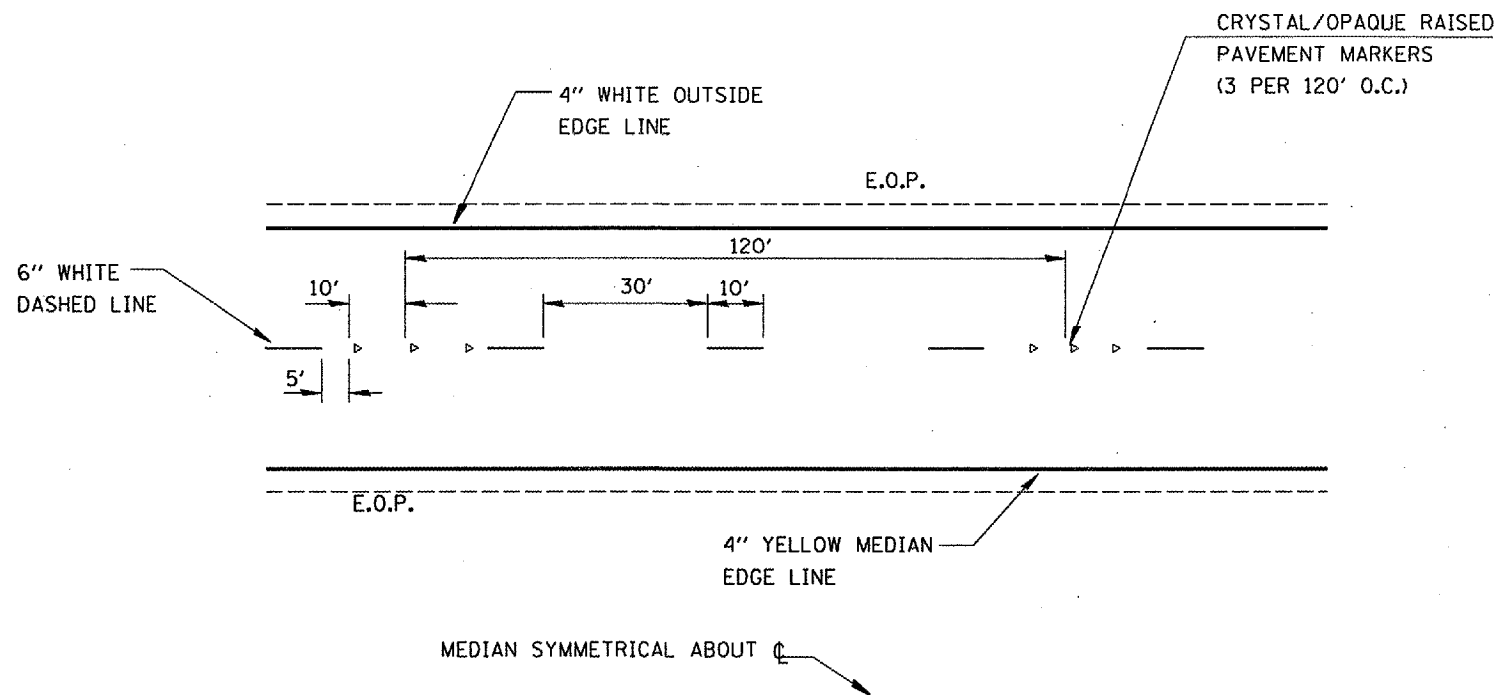

TYPICAL PAVEMENT MARKINGS ROADWAY

NOTE: EXISTING EDGE LINES ON THE ROADWAY THAT ARE REMOVED DUE TO STAGE CONSTRUCTION OPERATIONS SHALL BE REPLACED WITH "EPOXY PAVEMENT MARKINGS"

REVISIONS	
NAME	DATE

ILLINOIS DEPARTMENT OF TRANSPORTATION
TYPICAL PAVEMENT MARKINGS
I-39 OVER THE ILLINOIS RIVER
F.A.I. ROUTE 39
SECTION: (50-4B)-4
LASALLE COUNTY
S.N. 050-0191

DATE: 05/01/2008 C:\PROJECTS\DESIGN\ABE LINCOLN\66678\DETAIL.S.DGN