


ROUTE NO.	SECTION	COUNTY	TOTAL SHEETS	SHEET NO.
VAR	*	VAR	34	27
FED. ROAD DIST. NO. 4		ILLINOIS	FED. AID PROJECT	

* (119B-3)I

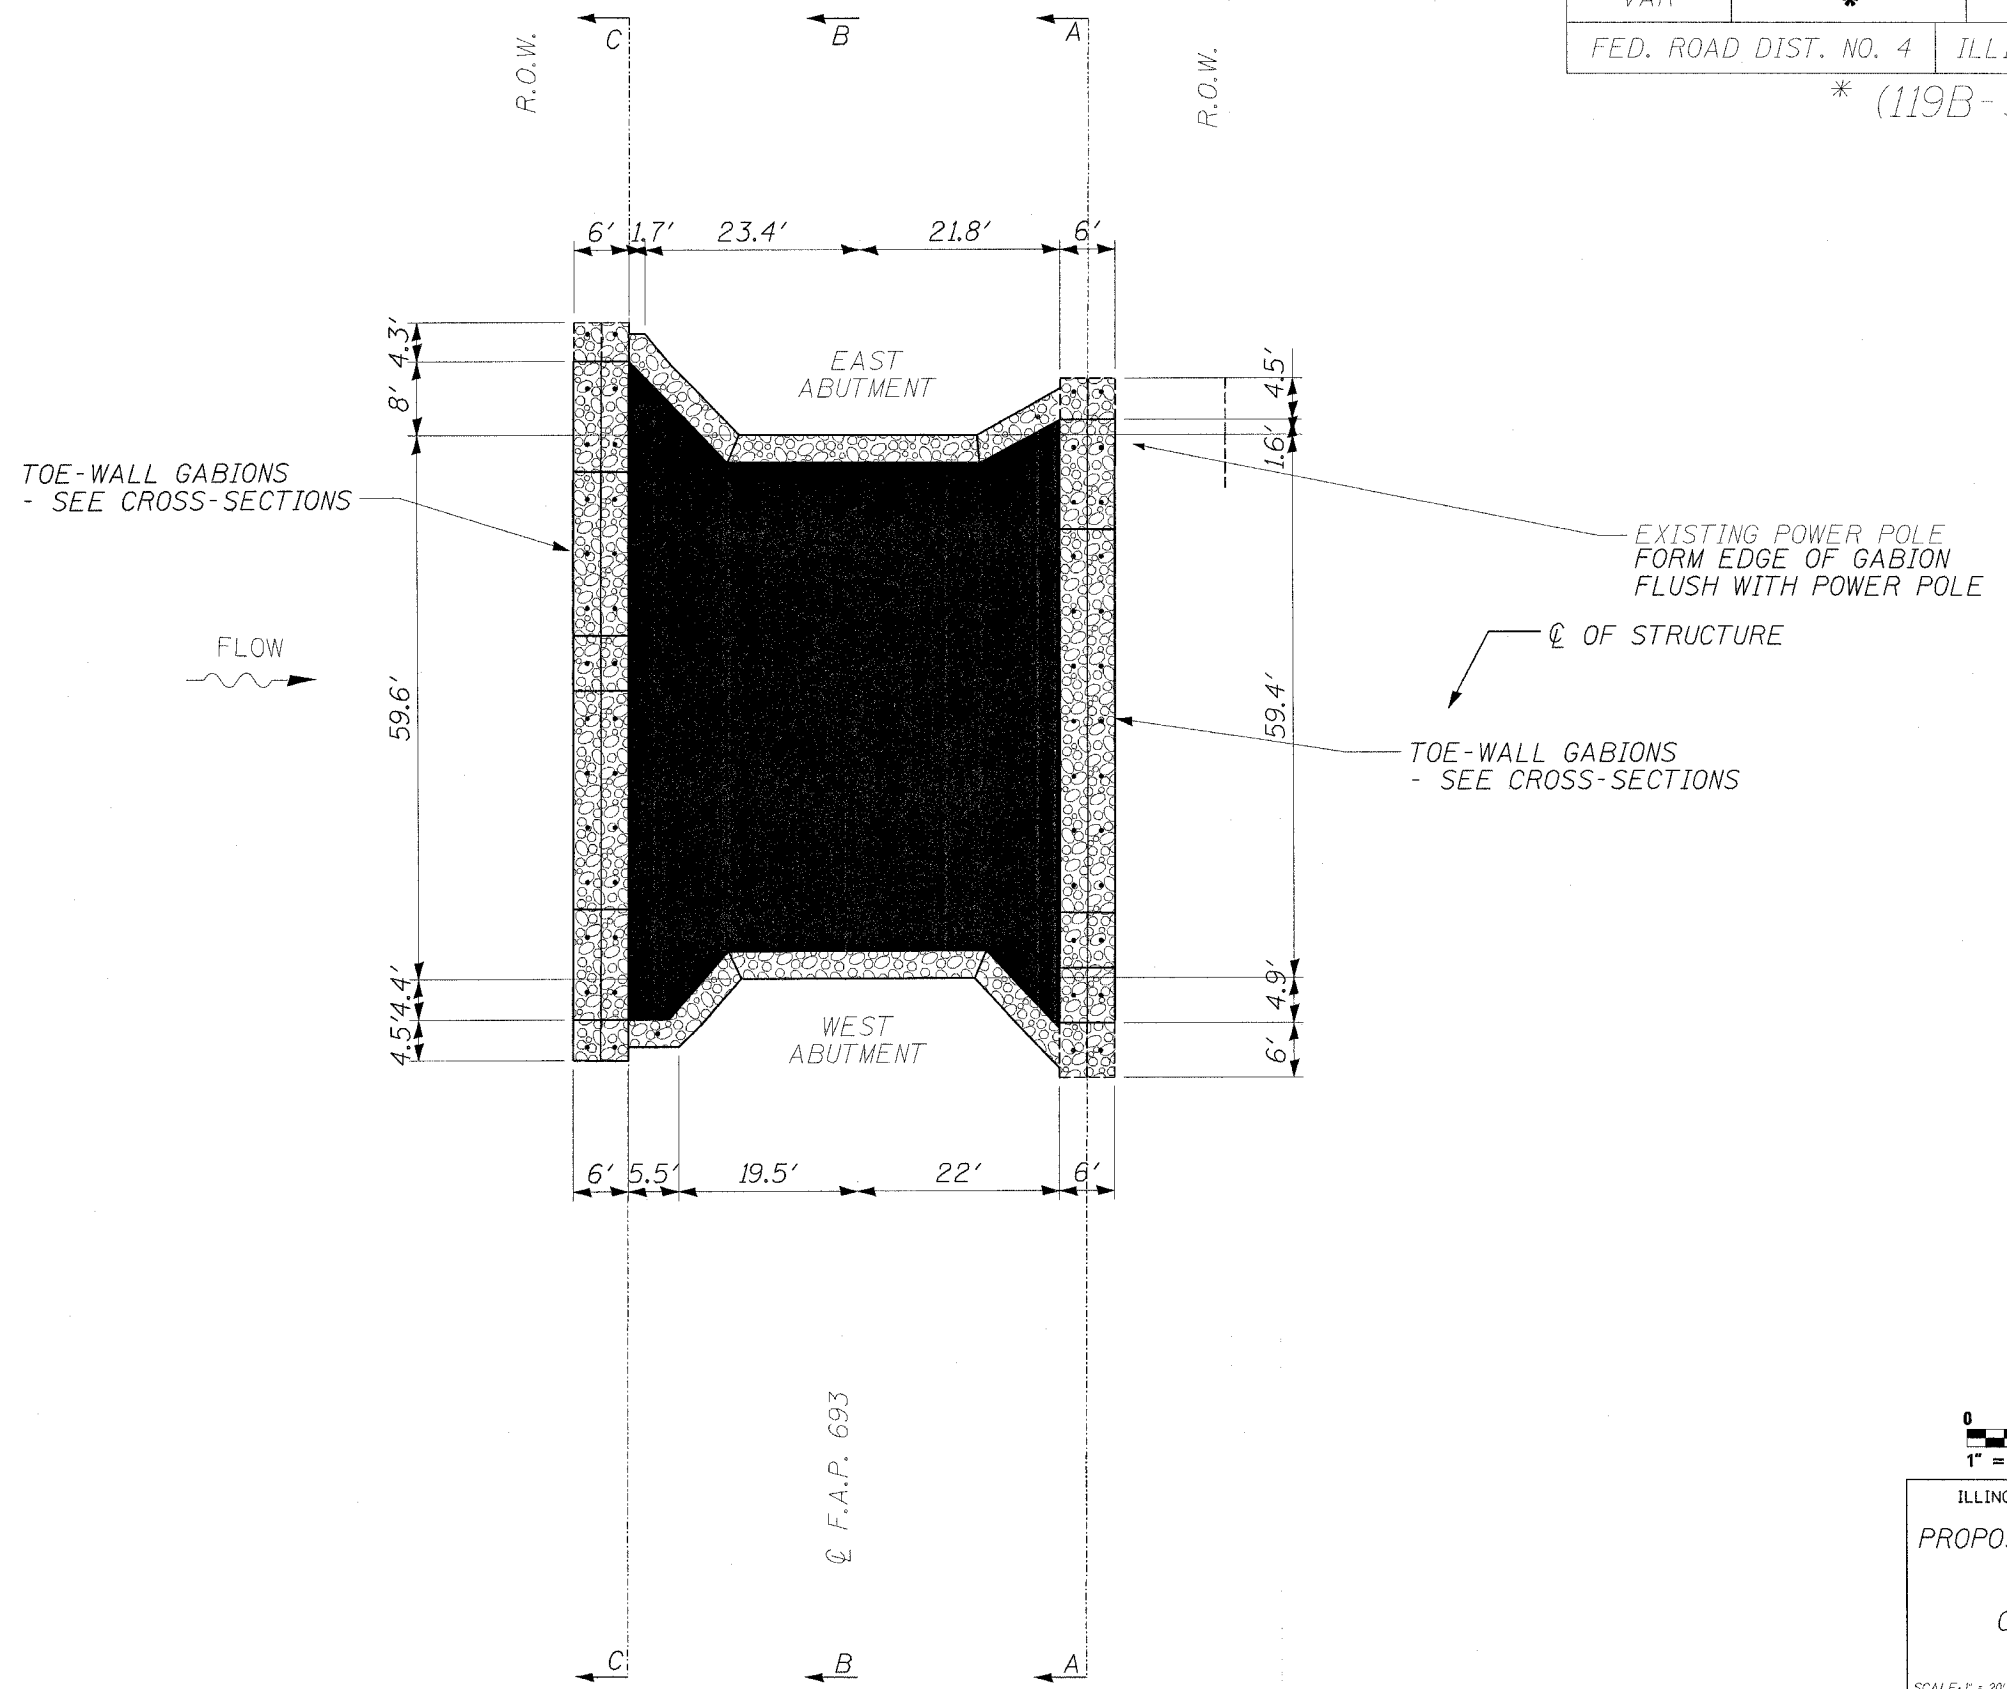

LEGEND

- R.O.W.
- CONCRETE ABUTMENT
- STREAM CENTERLINE
- GABION
- SLOPE MATTRESS
- GABION ANCHOR
- AERIAL ELECTRIC
- POWER POLE



ILLINOIS DEPARTMENT OF TRANSPORTATION
 PROPOSED SITE DIMENSION PLAN
 S.N. 090-0061
 F.A.P. 693 (IL 9)
 OVER PRAIRIE CREEK
 TAZEWELL COUNTY
 SHEET 4 OF 8