


68484

ROUTE NO.	SECTION	COUNTY	TOTAL SHEETS	SHEET NO.
FAP 702	*	TAZEWELL	30	30
FED. ROAD DIST. NO. 4		ILLINOIS	FED. AID PROJECT	

\*(128BR)I-1

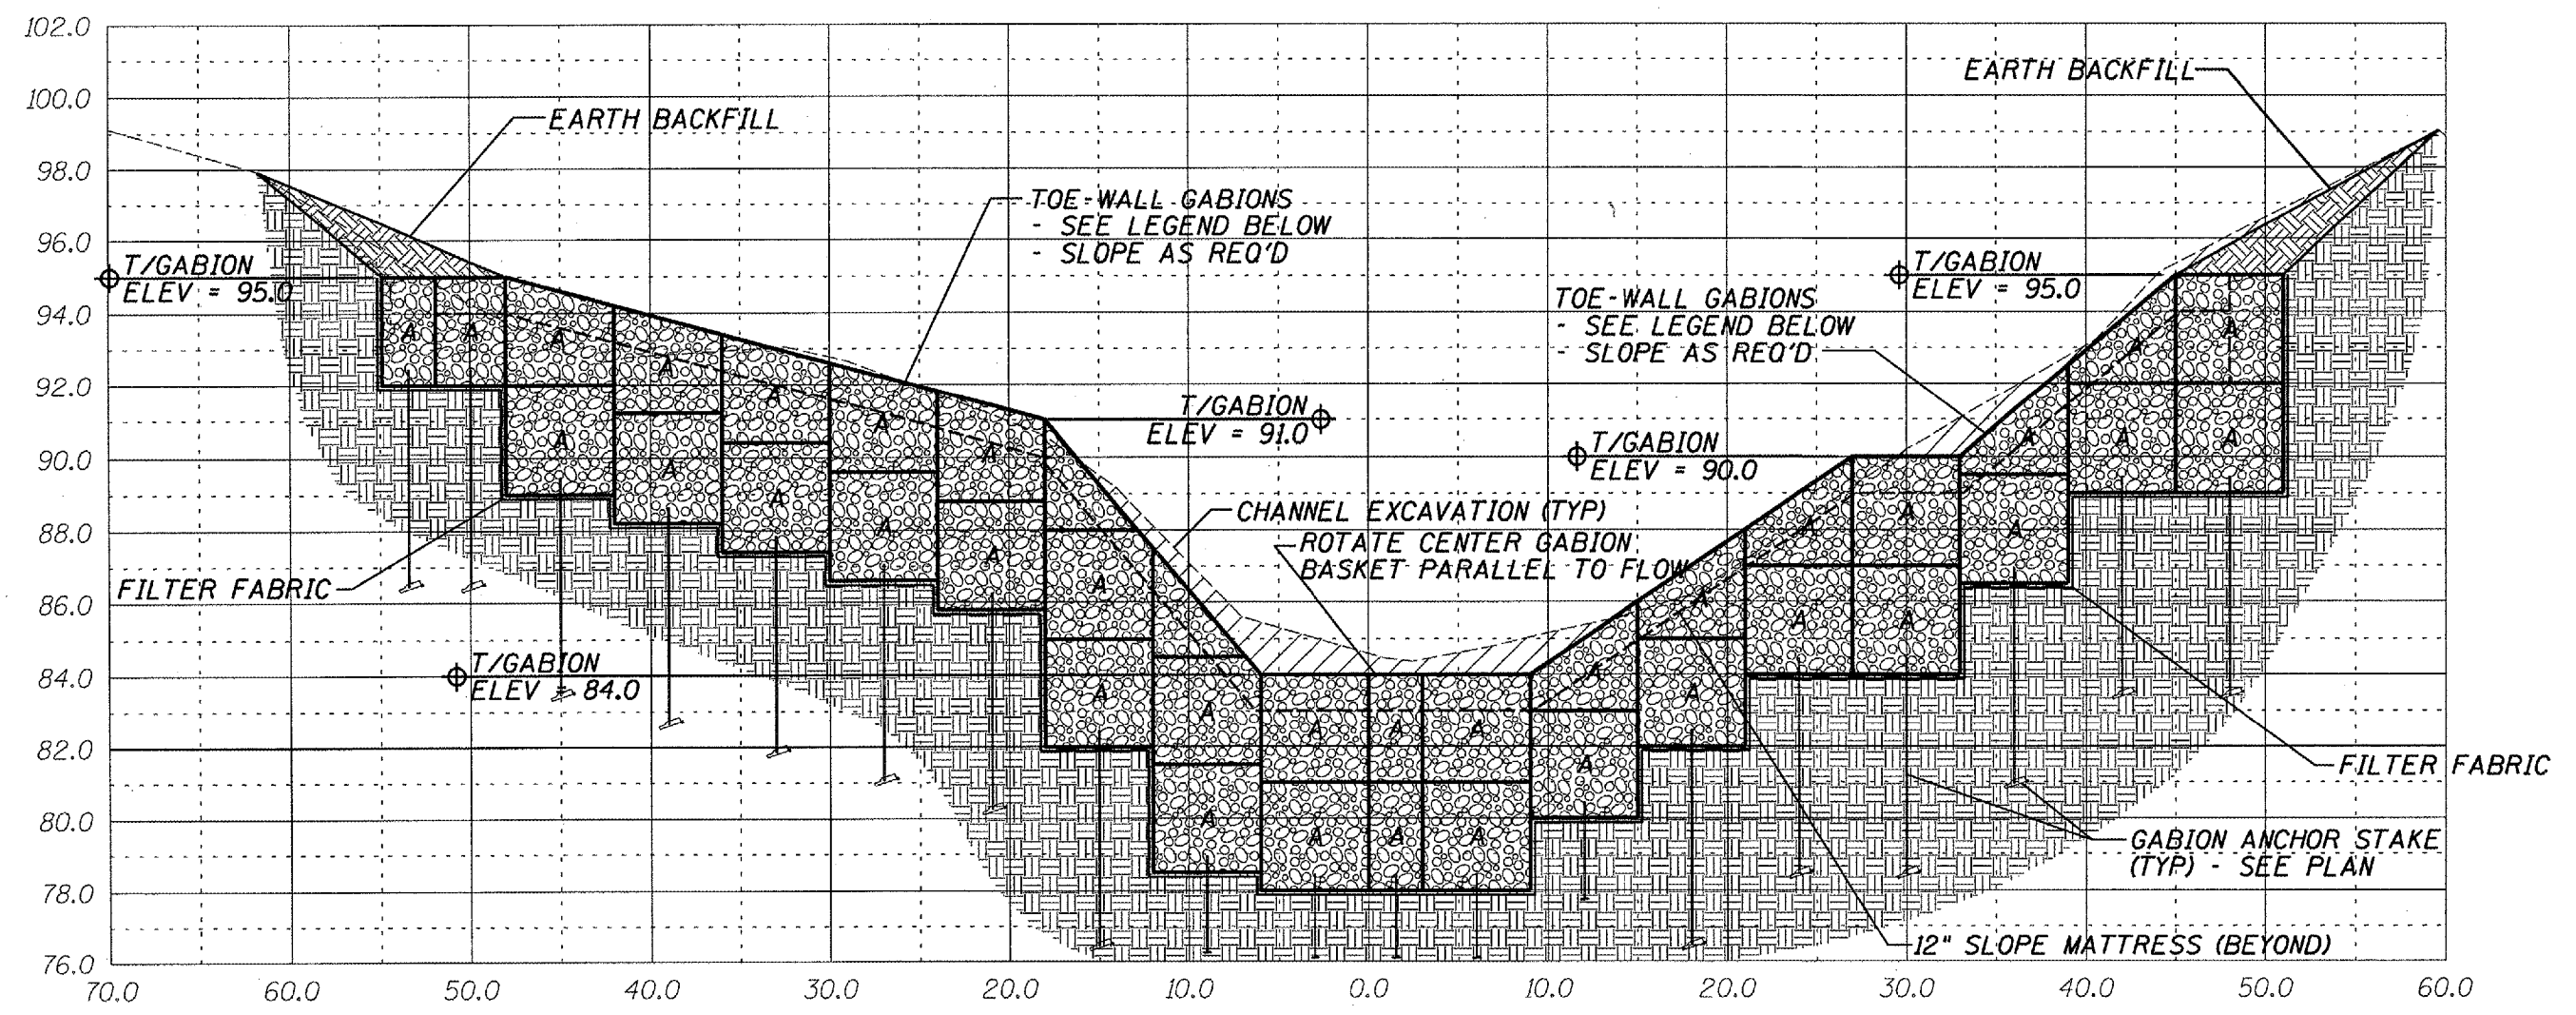

SECTION C-C THROUGH SOUTH GABION TOE-WALL

MARK	LENGTH	WIDTH	HEIGHT
A	6'	3'	3'

ILLINOIS DEPARTMENT OF TRANSPORTATION  
 SITE CROSS SECTION  
 S.N. 090-0058  
 F.A.P. 701 (IL 122) OVER  
 NORTH FORK SUGAR CREEK  
 TAZEWELL COUNTY  
 SHEET 8 OF 8

SCALE: VERT. 1" = 5' HORIZ. 1" = 10'

