



F.A.I. RTE.	SECTION	COUNTY	TOTAL SHEETS	SHEET NO.
39		WOODFORD	5	4
STA. _____		TO STA. _____		
FED. ROAD DIST. NO. _____		ILLINOIS FED. AID PROJECT		
*D4 PATCHING 2007		CONTRACT NO. 68545 D-94-012-06		

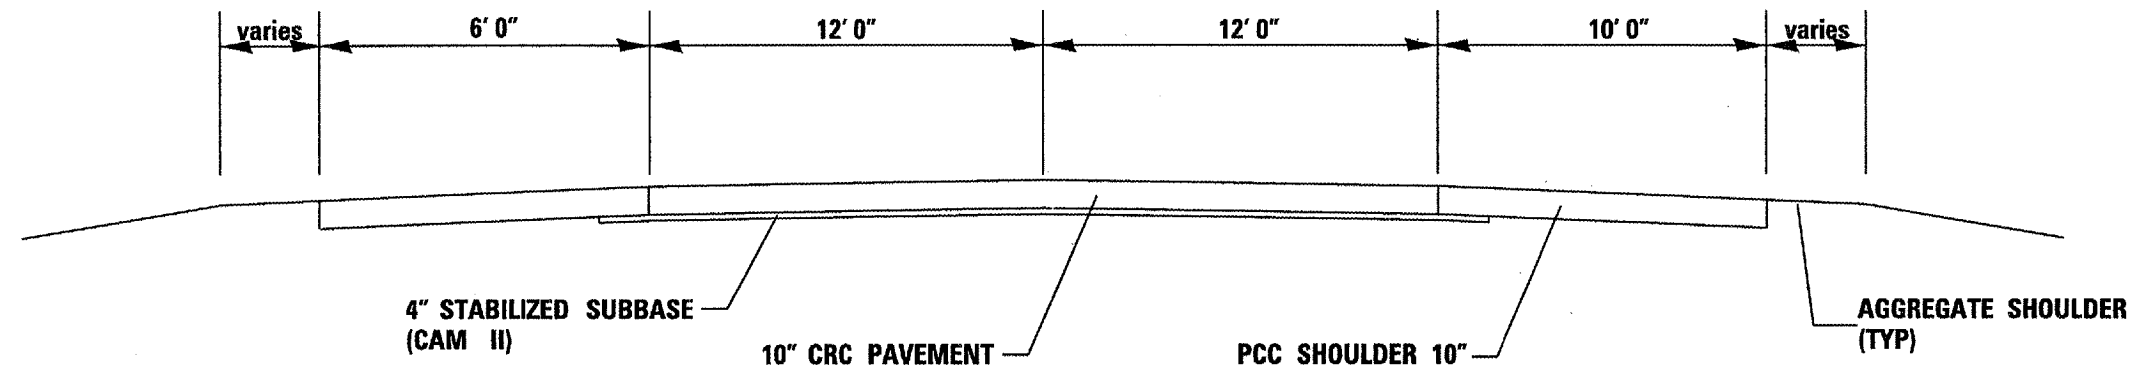

NORTH BOUND LANES
STA. 710+00 TO 130+90
STA. EQU. STA. 850+89.7 (BK) = STA. 52+79.38 (AHD)

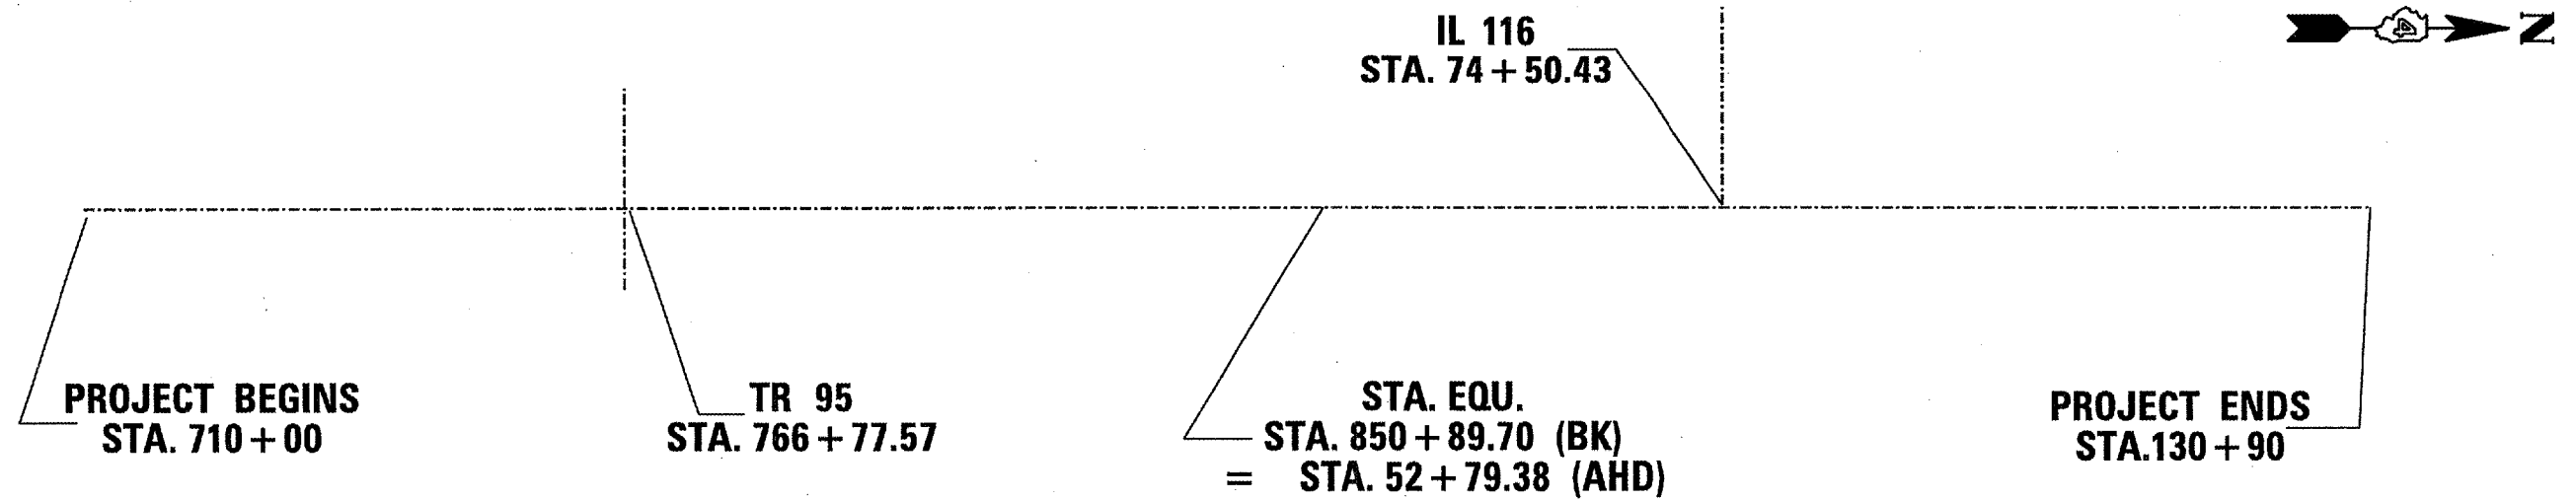

PLOT DATE : 5/25/2006
 FILE NAME : S:\GEN\DRIFT\STD\PLANS\WOOD3\68545.dgn
 PLOT SCALE : 1/8"=1'-0"
 USER NAME : jaymcd

ILLINOIS DEPARTMENT OF TRANSPORTATION
TYPICAL SECTION & LINE DIAGRAM

SCALE: VERT. _____
 HORIZ. _____
 DATE _____

DRAWN BY _____
 CHECKED BY _____