


F.A.S. RTE.	SECTION	COUNTY	TOTAL SHEETS	SHEET NO.
1671	*	DOUGLAS	181	10
STA.		TO STA.		
FED. ROAD DIST. NO.	ILLINOIS	FED. AID PROJECT		
• 144SBR-2 & 22VBR-1				

Ⓐ EXISTING TYPICAL CROSS SECTION

U.S. ROUTE 45


STATION TO STATION
 1124+40.00 TO 1130+25.16 Ⓑ
 Ⓒ 1131+20.70 TO 1142+62.63 Ⓒ

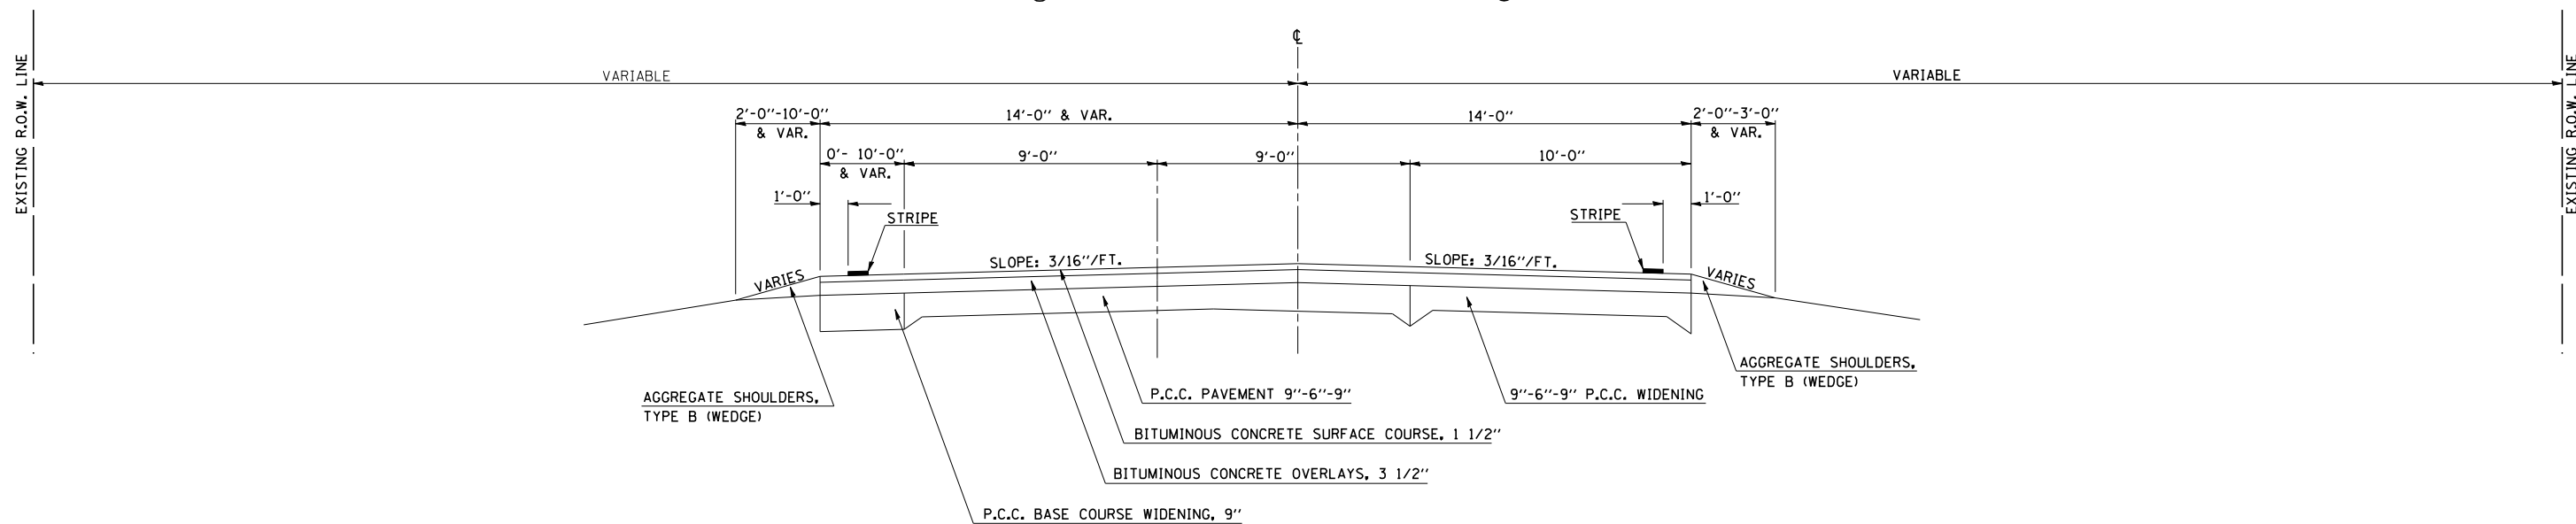

Ⓑ EXISTING TYPICAL CROSS SECTION

STRUCTURE NO. 021-0014

STATION TO STATION
 Ⓐ 1130+25.16 TO 1131+20.70 Ⓐ

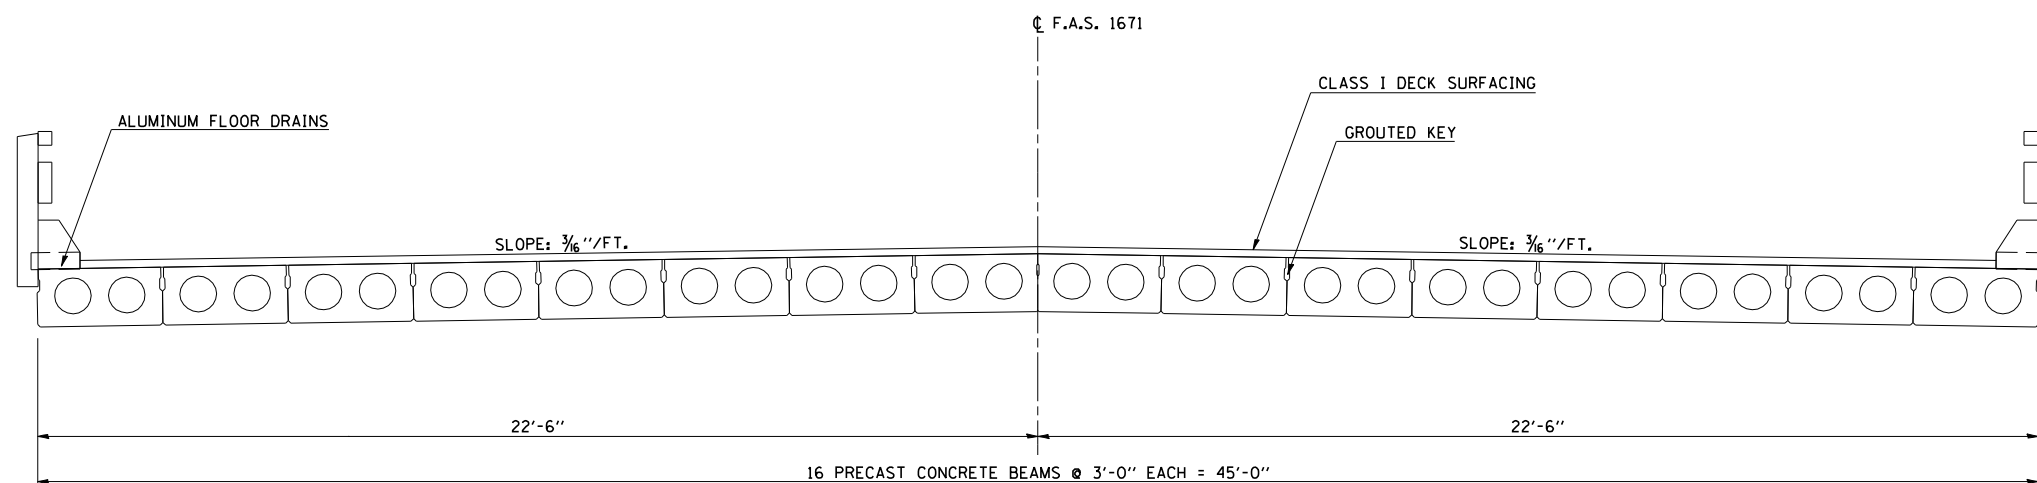

PLOT DATE = 7/10/2006
 FILE NAME = c:\p\projects\05202 (v8)\70258\typicals.dgn
 PLOT SCALE = 42.3529' / IN.
 USER NAME = piersebr

ILLINOIS DEPARTMENT OF TRANSPORTATION
EXISTING TYPICAL CROSS SECTIONS
 F.A.S. 1671 (U.S. ROUTE 45)
 SECTION 144SBR-2 & 22VBR-1
 DOUGLAS COUNTY
 SCALE: NOT TO SCALE
 DATE: 06/07/06
 DRAWN BY: B.B.P.
 CHECKED BY: C.R.G.