

F.A.S. RTE.	SECTION	COUNTY	TOTAL SHEETS	SHEET NO.
1671	*	DOUGLAS	181	13


STA.	TO STA.
FED. ROAD DIST. NO.	ILLINOIS FED. AID PROJECT

• 144SBR-2 & 22VBR-1

① PROPOSED TYPICAL CROSS SECTION

U.S. ROUTE 45


STATION TO STATION
 1124+40.00 TO 1129+90.93 BRIDGE APPROACH PAVEMENT
 BRIDGE APPROACH PAVEMENT 1131+54.93 TO 1141+40.00 ③

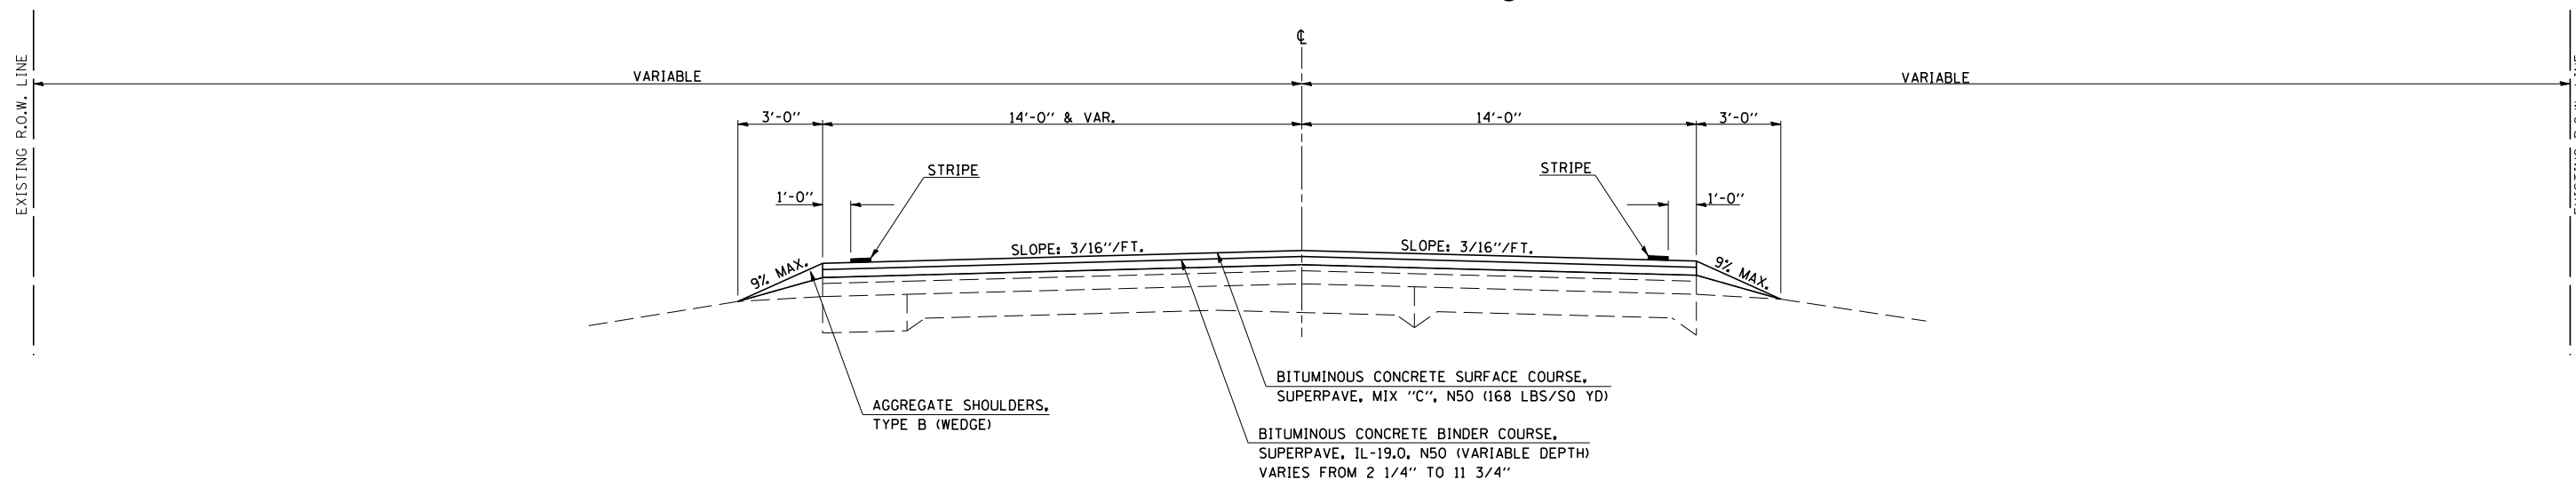

② PROPOSED TYPICAL CROSS SECTION

U.S. ROUTE 45 (STRUCTURE NO. 021-0062)

STATION TO STATION
 BRIDGE APPROACH PAVEMENT 1130+20.93 TO 1131+24.93 BRIDGE APPROACH PAVEMENT

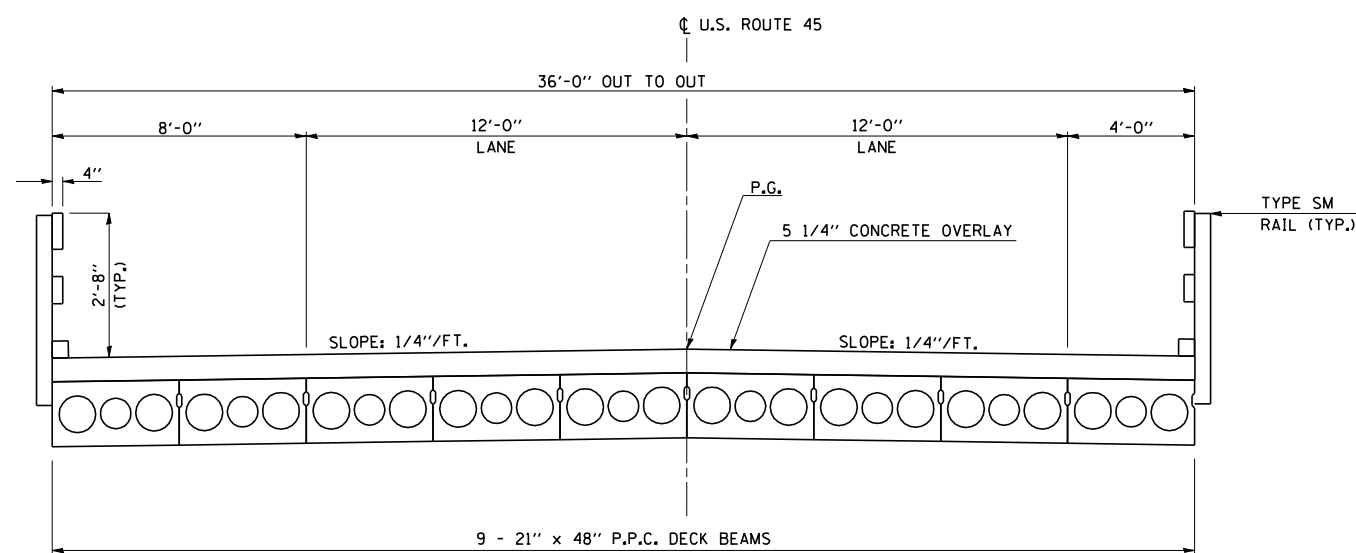

ILLINOIS DEPARTMENT OF TRANSPORTATION
PROPOSED TYPICAL CROSS SECTIONS
 F.A.S. 1671 (U.S. ROUTE 45)
 SECTION 144SBR-2 & 22VBR-1
 DOUGLAS COUNTY

SCALE: NOT TO SCALE
 DATE: 06/07/06
 DRAWN BY: B.B.P.
 CHECKED BY: C.R.G.