


F.A.S. RTE.	SECTION	COUNTY	TOTAL SHEETS	SHEET NO.
1671	•	DOUGLAS	181	14
STA.		TO STA.		
FED. ROAD DIST. NO.	ILLINOIS	FED. AID PROJECT		

• 144SBR-2 & 22VBR-1

3 PROPOSED TYPICAL CROSS SECTION

U.S. ROUTE 45


BRIDGE APPROACH PAVEMENT STATION 1140+00.00 TO STATION 1156+28.50
 TO STATION 1150+37.00 TO STATION 1164+50.00
 BRIDGE APPROACH PAVEMENT

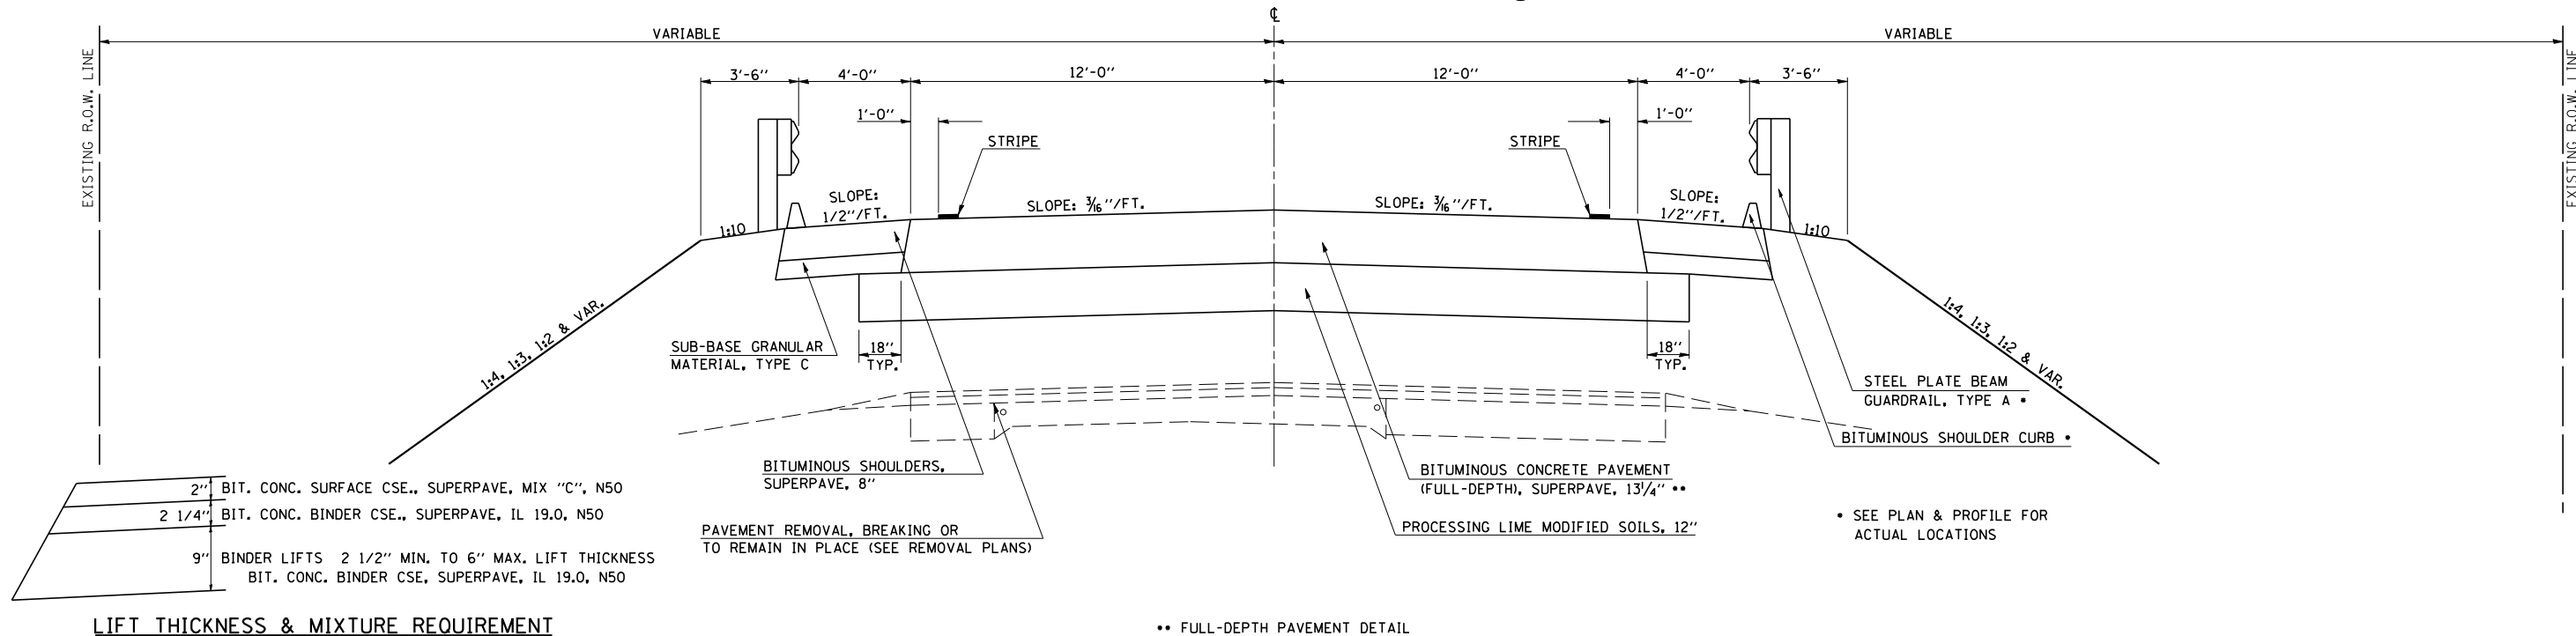

4 PROPOSED TYPICAL CROSS SECTION

U.S. ROUTE 45

BRIDGE APPROACH PAVEMENT STATION 1150+67.00 TO STATION 1152+69.00 (SOUTH STRUCTURE NO. 021-0061) BRIDGE APPROACH PAVEMENT
 BRIDGE APPROACH PAVEMENT STATION 1154+06.50 TO STATION 1155+98.50 (NORTH STRUCTURE NO. 021-0060) BRIDGE APPROACH PAVEMENT

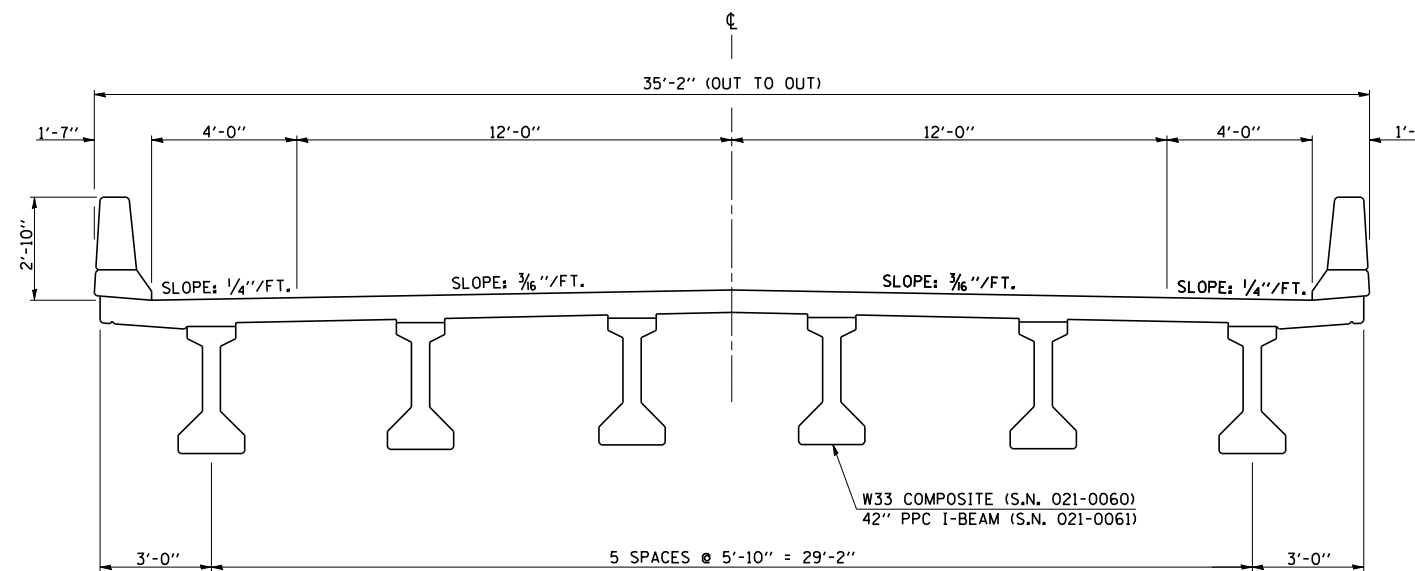

ILLINOIS DEPARTMENT OF TRANSPORTATION
PROPOSED TYPICAL CROSS SECTIONS
 F.A.S. 1671 (U.S. ROUTE 45)
 SECTION 144SBR-2 & 22VBR-1
 DOUGLAS COUNTY

SCALE: NOT TO SCALE
 DATE: 06/07/06
 DRAWN BY: B.B.P.
 CHECKED BY: C.R.G.