


F.A.S. RTE.	SECTION	COUNTY	TOTAL SHEETS	SHEET NO.
1671	*	DOUGLAS	181	15
STA.		TO STA.		
FED. ROAD DIST. NO.	ILLINOIS	FED. AID PROJECT		
• 144SBR-2 & 22VBR-1				

5 PROPOSED TYPICAL CROSS SECTION

U.S. ROUTE 45


BRIDGE APPROACH PAVEMENT 1152+99.00 STATION TO STATION 1153+76.50 BRIDGE APPROACH PAVEMENT

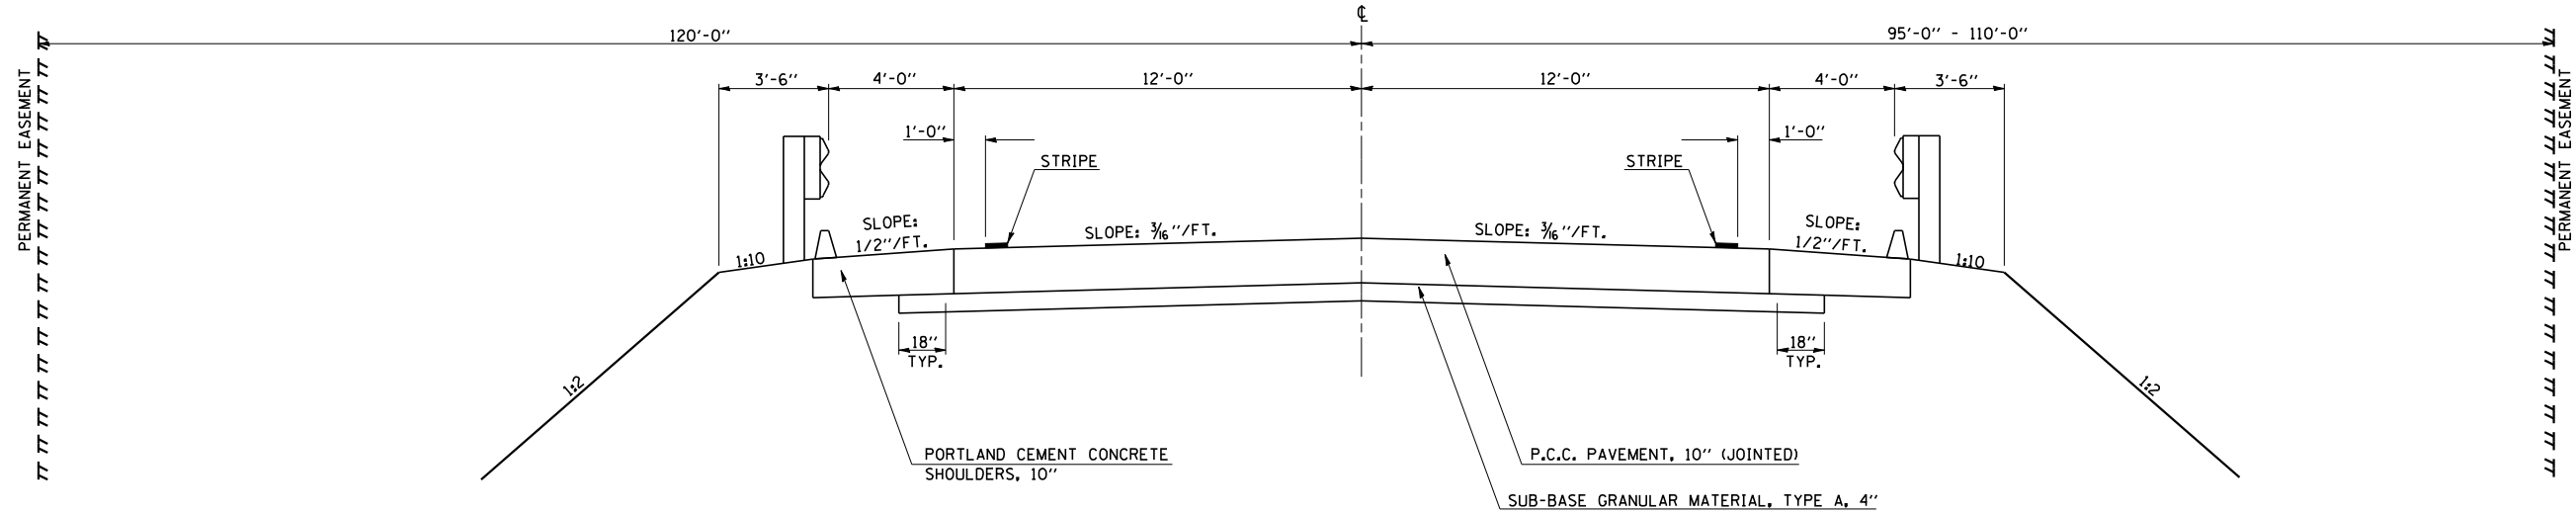

6 PROPOSED TYPICAL CROSS SECTION

U.S. ROUTE 45

STATION TO STATION
 1164+25.00 1165+50.00

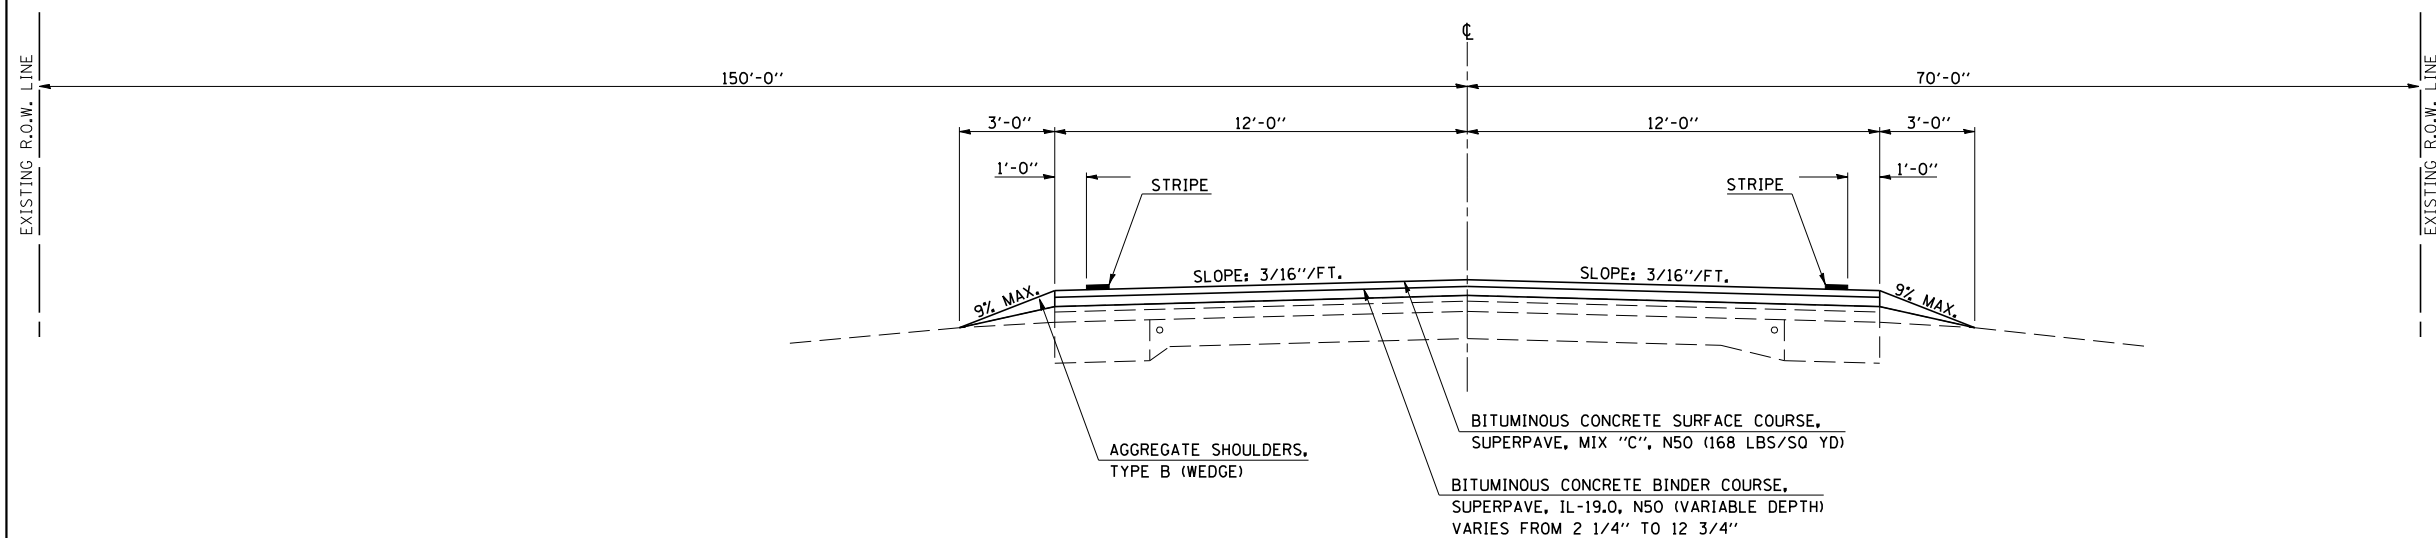

PLOT DATE = 7/10/2006
 FILE NAME = c:\p\projects\05202 (v8)\70258\typicals.dgn
 PLOT SCALE = 42.3529' / IN.
 USER NAME = piersebr

ILLINOIS DEPARTMENT OF TRANSPORTATION
PROPOSED TYPICAL CROSS SECTIONS
 F.A.S. 1671 (U.S. ROUTE 45)
 SECTION 144SBR-2 & 22VBR-1
 DOUGLAS COUNTY

SCALE: NOT TO SCALE DRAWN BY: B.B.P.
 DATE: 06/07/06 CHECKED BY: C.R.G.