



F.A.S. RTE.	SECTION	COUNTY	TOTAL SHEETS	SHEET NO.
1671	*	DOUGLAS	181	24
STA.		TO STA.		
FED. ROAD DIST. NO.	ILLINOIS	FED. AID PROJECT		

• 144SBR-2 & 22VBR-1

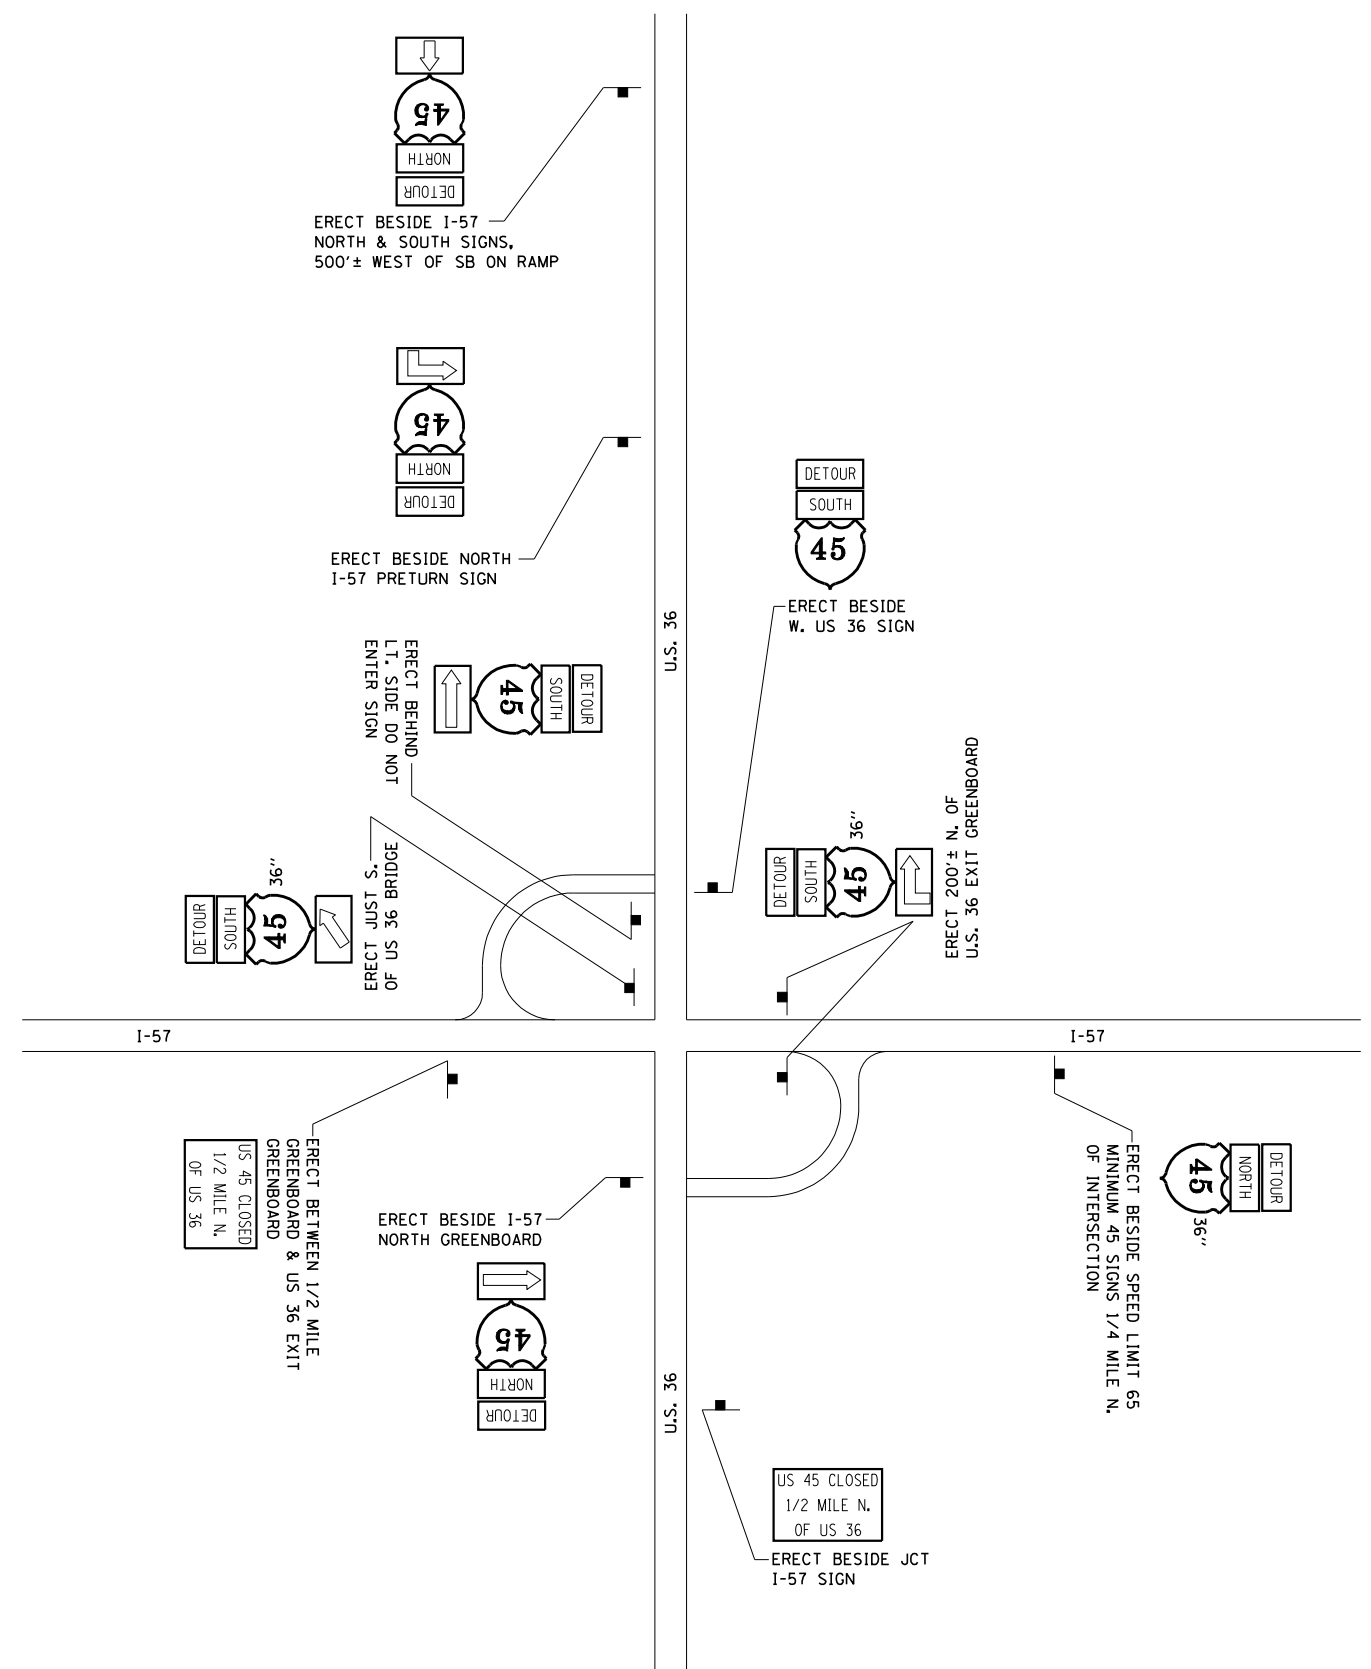

ITEMS DENOTED BY  INDICATE SIGNS TO BE ERECTED OR REMOVED BY CONTRACTOR PRIOR TO START OF CONSTRUCTION. ALL OTHER SIGNS ARE EXISTING SIGNS ERECTED BY THE STATE WHICH ARE TO REMAIN IN PLACE FOR DURATION OF DETOUR.

THIS WORK TO BE PAID FOR AS:  
"TRAFFIC CONTROL & PROTECTION (DETOUR)"

PLOT DATE = 7/10/2006  
 FILE NAME = c:\projects\144505202 (v8)\70258det\tdls.dgn  
 PLOT SCALE = 1/4" = 1'-0"  
 USER NAME = pier.sombir

ILLINOIS DEPARTMENT OF TRANSPORTATION  
**DETOUR SIGNING DETAIL**  
**U.S. 36 AT F.A.R. 57 - TUSCOLA**  
 F.A.S. ROUTE 1671 (U.S. ROUTE 45)  
 SECTION 144SBR-2 & 22VBR-1  
 DOUGLAS COUNTY

SCALE: NOT TO SCALE  
 DATE: 06/05/06

DRAWN BY: B.B.P.  
 CHECKED BY: C.R.G.