
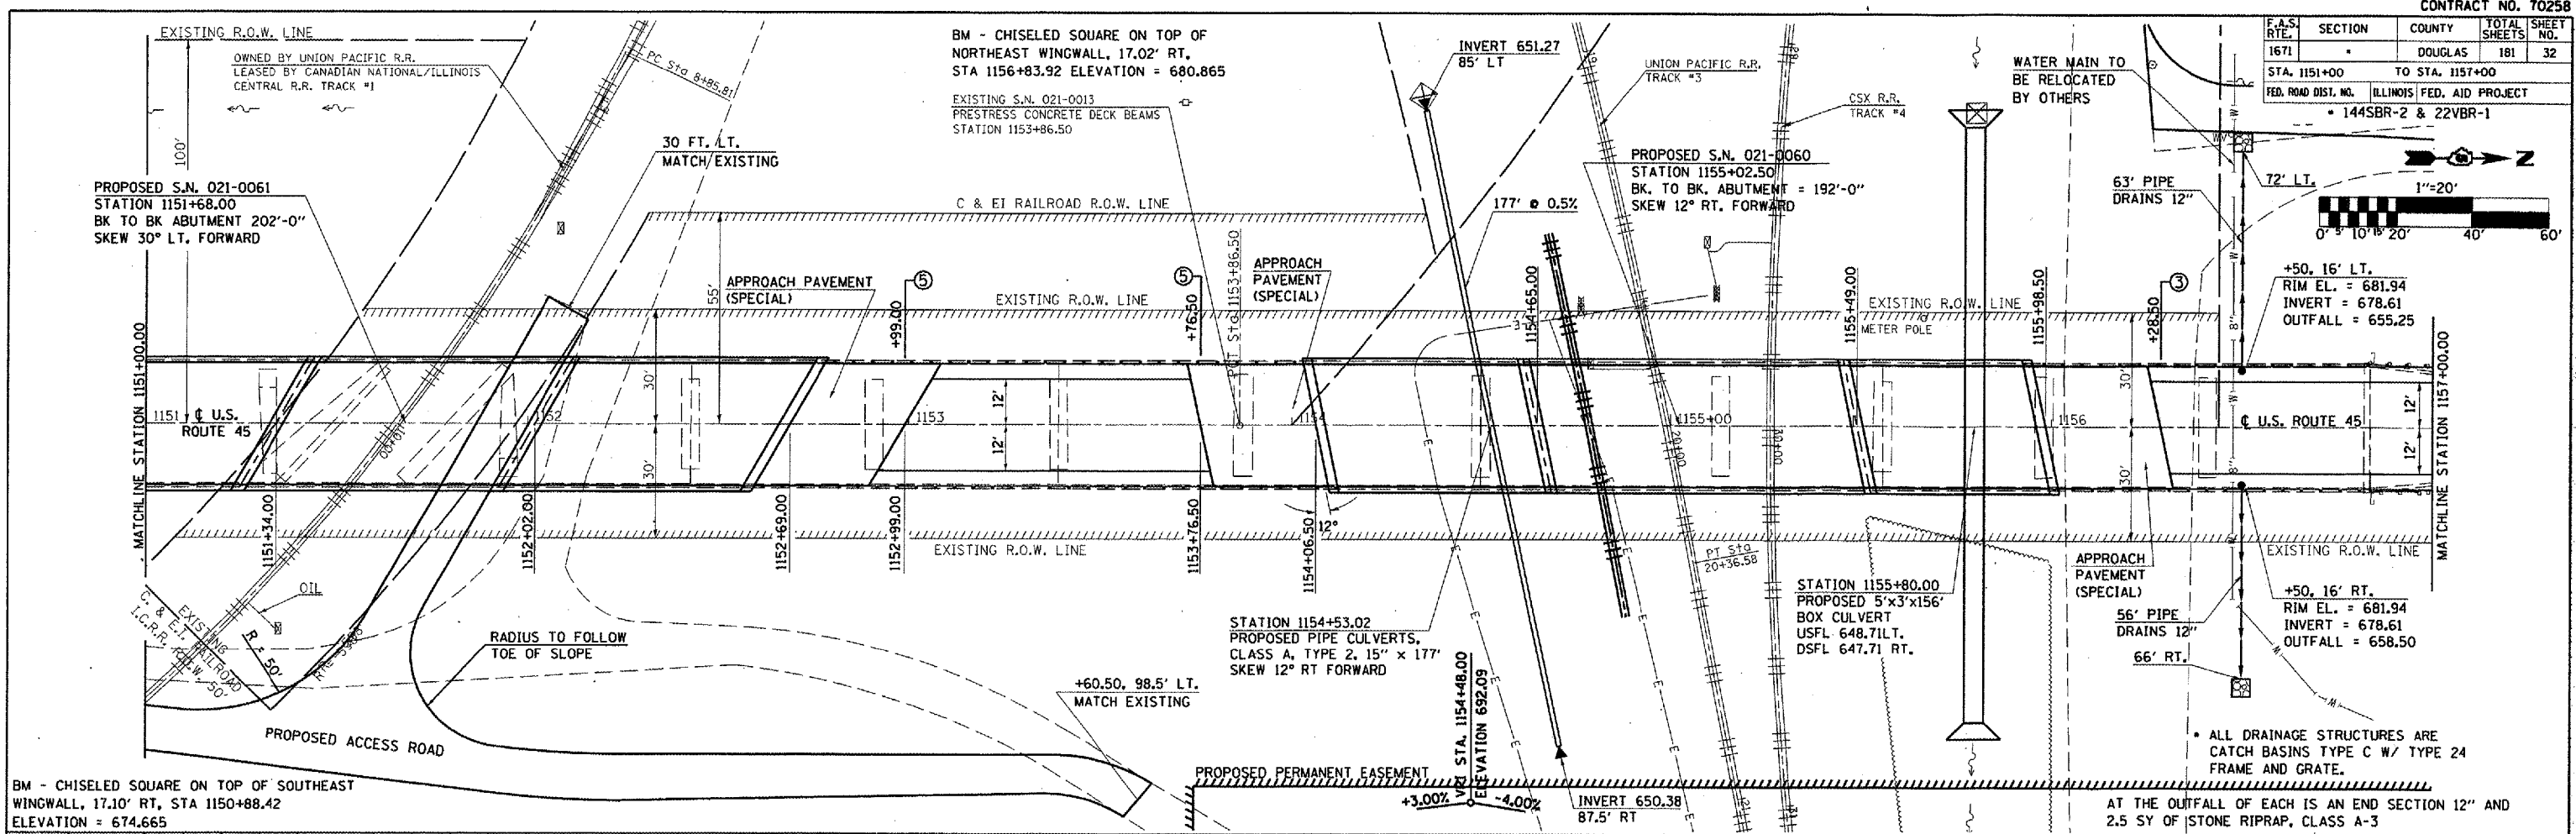


F.A.S. RTE.	SECTION	COUNTY	TOTAL SHEETS	SHEET NO.
1671		DOUGLAS	181	32
STA. 1151+00		TO STA. 1157+00		
FED. ROAD DIST. NO. [ILLINOIS] FED. AID PROJECT				
• 144SBR-2 & 22VBR-1				

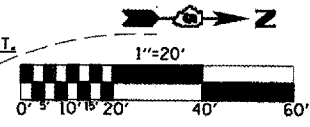

PLAN	DATE
BY	
DATE	
BY	
DATE	

PROFILE	DATE
BY	
DATE	
BY	
DATE	

PLOT DATE = 7/10/2006
 FILE NAME = c:\projects\505202\1681\pl&pr\20.dgn
 PLOT SCALE = 42.3529 / IN.
 USER NAME = craig

