
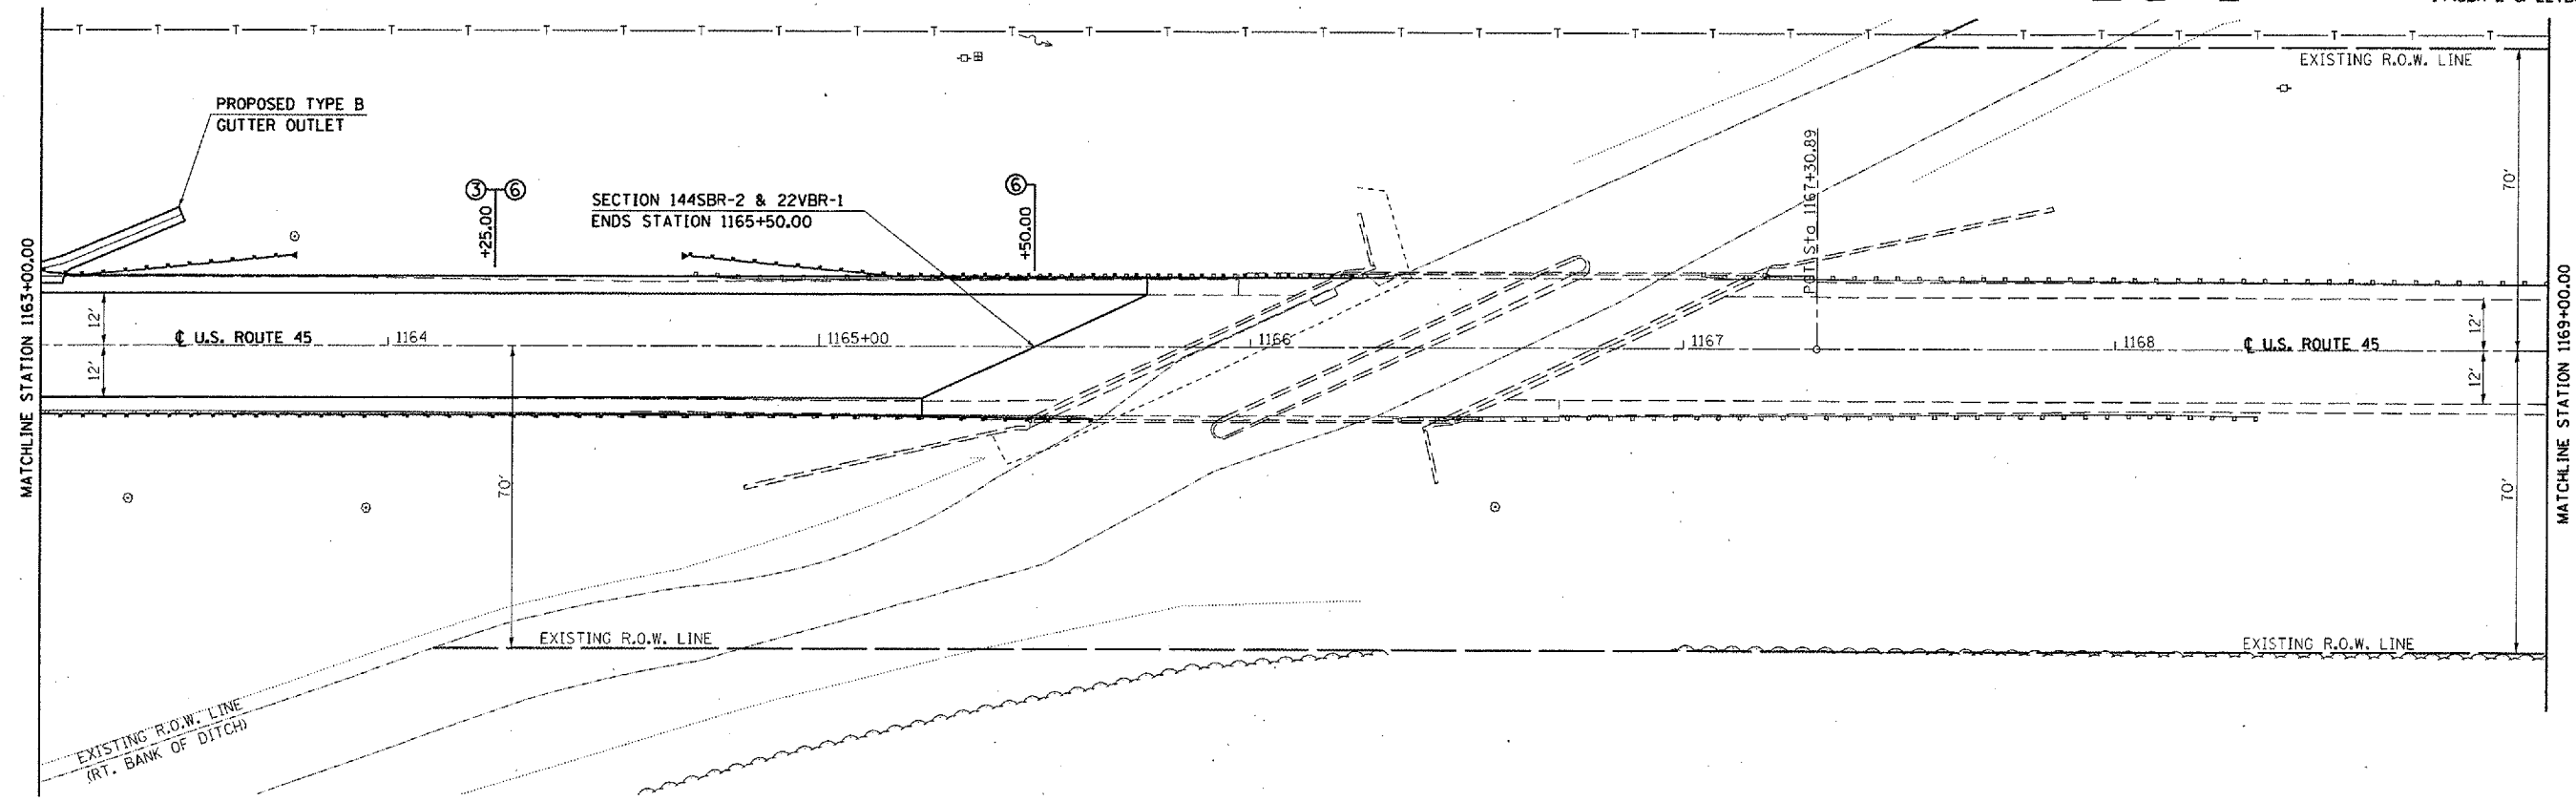


F.A.S. RTE.	SECTION	COUNTY	TOTAL SHEETS	SHEET NO.
1671	(22VBR)BR	DOUGLAS	181	34
STA. 1163+00		TO STA. 1169+00		
FED. ROAD DIST. NO.		ILLINOIS FED. AID PROJECT		
• 1445BR-2 & 22VBR-1				

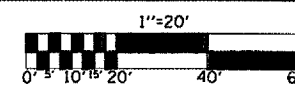

PLAN	SURVEYED	DATE
	PLOTTED	
	CHECKED	
	BY	
	NO. OF WAY CHECKED	
	DATE FILE NAME	

PROFILE	SURVEYED	DATE
	PLOTTED	
	CHECKED	
	BY	
	NO. OF WAY CHECKED	
	DATE FILE NAME	

PLOT DATE = 7/10/2006  
 FILE NAME = c:\projects\eta\eta\05202 (v8)\pl&pr-20.dgn  
 PLOT SCALE = 42.3529 / IN.  
 USER NAME = craigr

