
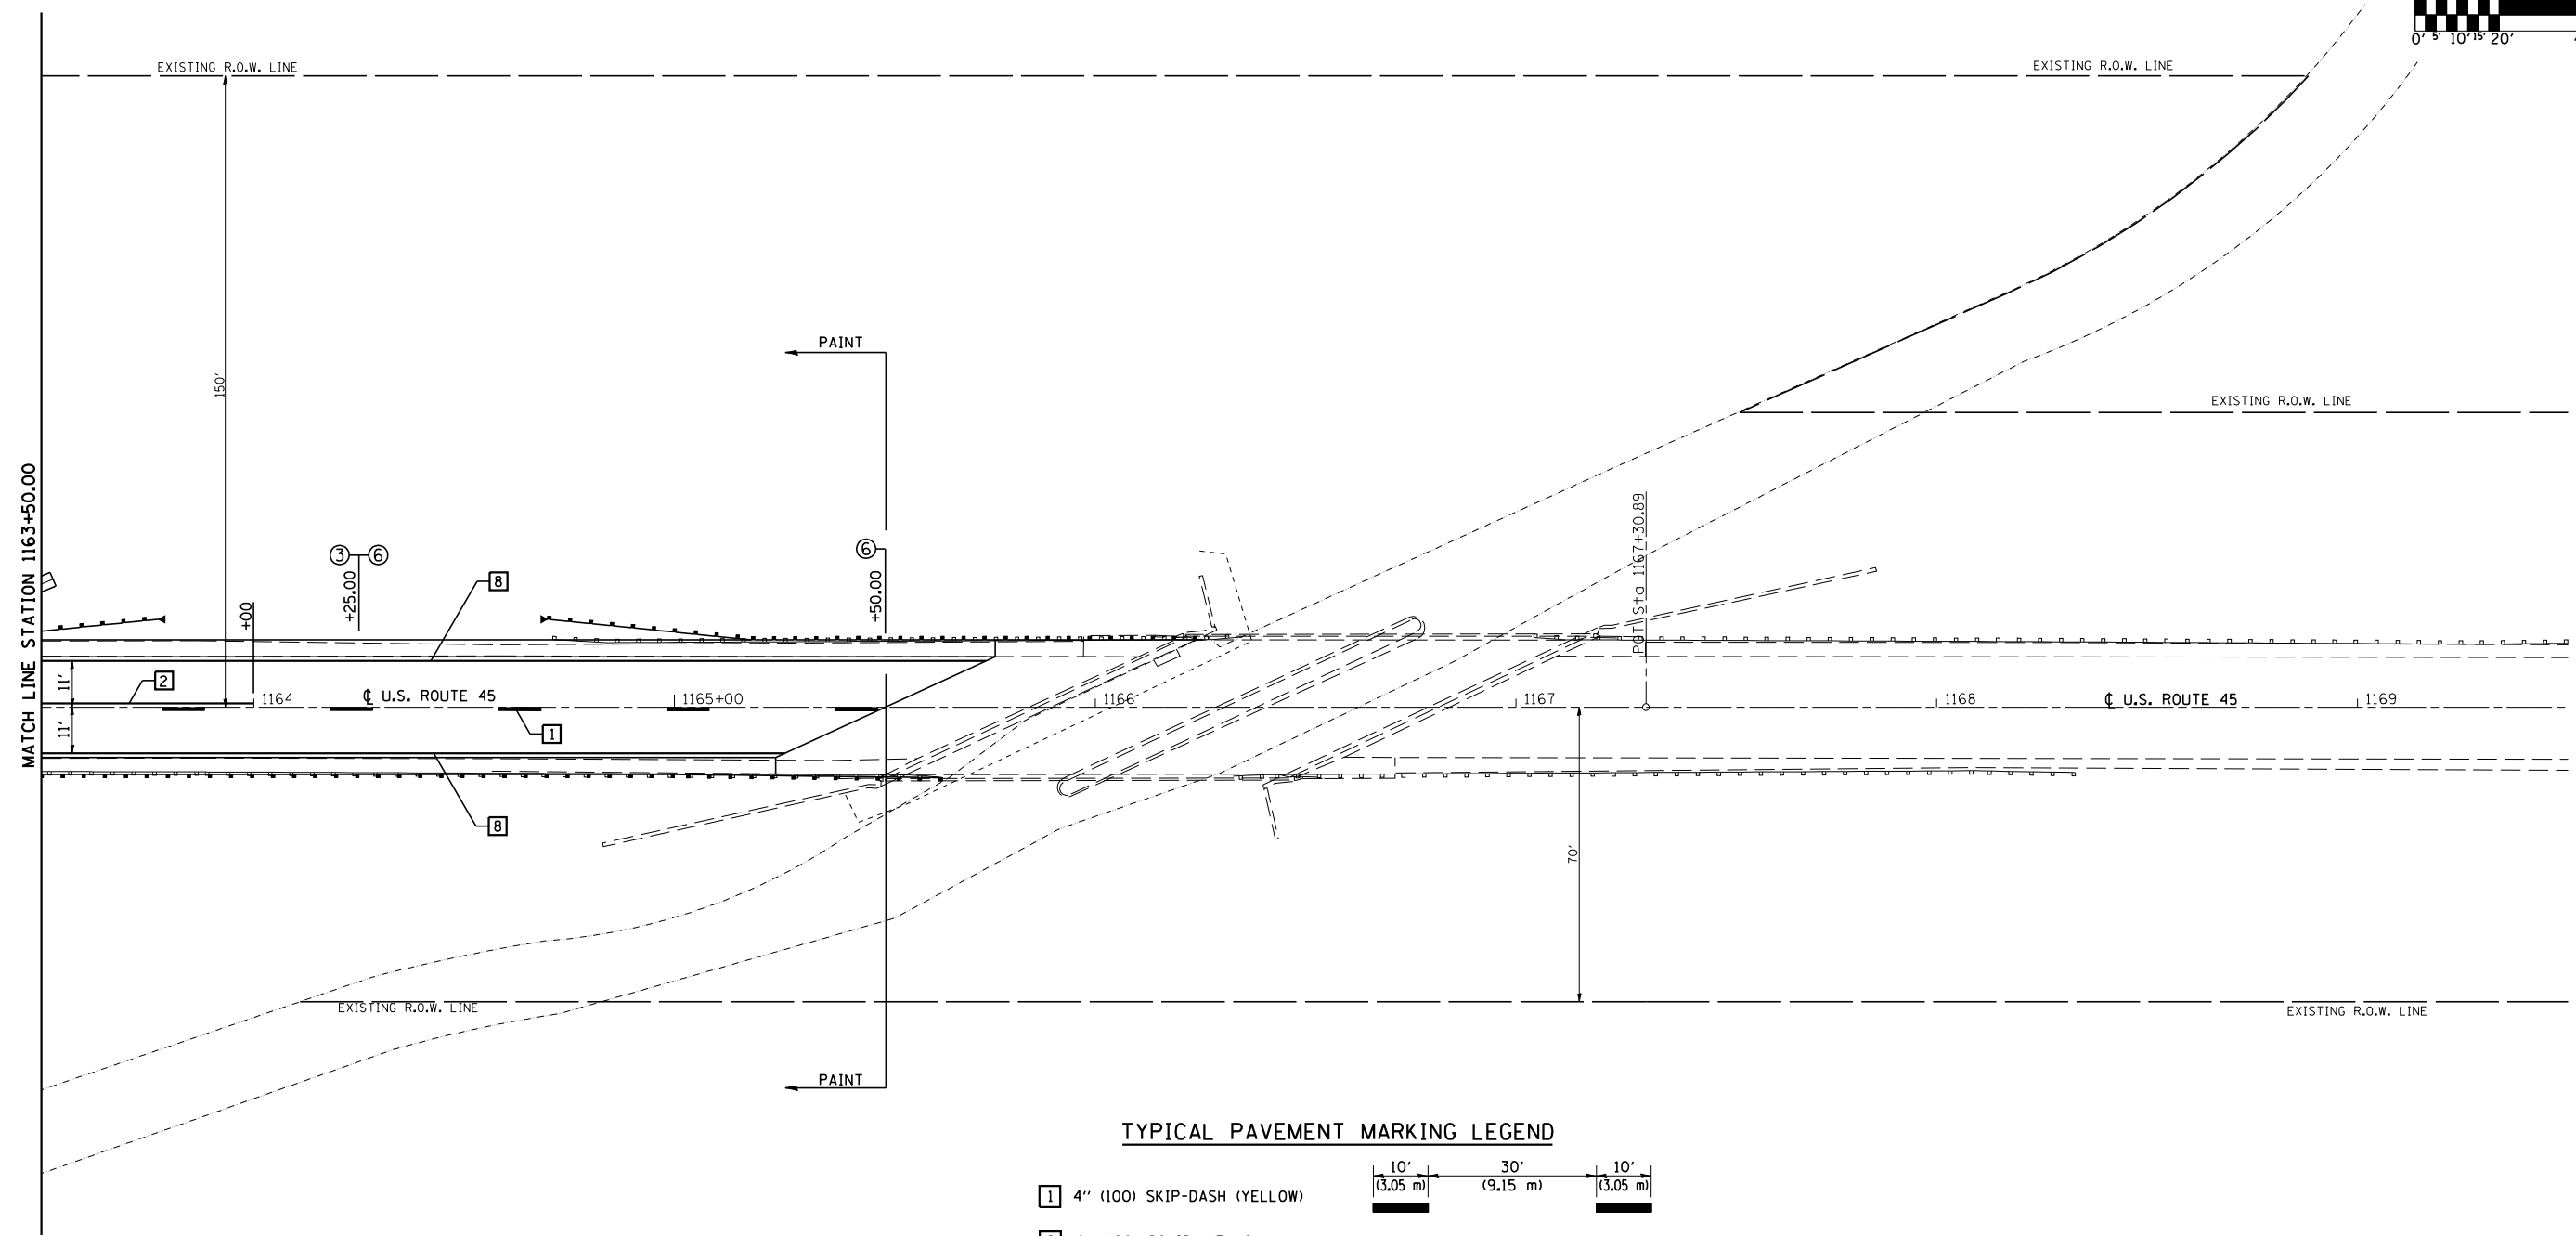


SEC. 33, T. 16 N., R. 8 E. OF THE 3rd P.M.

CONTRACT NO. 70258

F.A.S. RTE.	SECTION	COUNTY	TOTAL SHEETS	SHEET NO.
1671	.	DOUGLAS	181	70
STA. 1163+50.00		TO STA. 1169+50.00		
FED. ROAD DIST. NO.	ILLINOIS	FED. AID PROJECT		

• 144SBR-2 & 22VBR-1

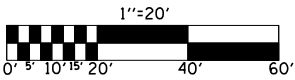

TYPICAL PAVEMENT MARKING LEGEND

- 1 4" (100) SKIP-DASH (YELLOW)
- 2 4" (100) SOLID (YELLOW)
- 8 4" (100) SOLID (WHITE)

PLOT DATE = 7/10/2006
 FILE NAME = c:\projects\144SBR-2\144SBR-2.dgn
 USER NAME = pier.sombir

SEC. 34, T. 16 N., R. 8 E. OF THE 3rd P.M.

ILLINOIS DEPARTMENT OF TRANSPORTATION
PAVEMENT MARKING PLAN
 F.A.S. ROUTE 1671 (U.S. ROUTE 45)
 SECTION 144SBR-2 & 22VBR-1
 DOUGLAS COUNTY

SCALE: 1" = 20'-0"
 DATE: 06/08/06

DRAWN BY: B.B.P.
 CHECKED BY: C.R.G.