

STATE OF ILLINOIS
DEPARTMENT OF TRANSPORTATION

ROUTE NO. F.A.S. 1671	SECTION ‡	COUNTY DOUGLAS	TOTAL SHEETS 181	SHEET NO. 93
FED. ROAD DIST. NO. 7	ILLINOIS	FED. AID PROJECT		

SHEET NO. 9
46 SHEETS

Contract #70258
‡ 22VBR-1 and 144SBR-2

WEST CURB LINE

Location	Station	Offset	Theoretical Grade Elevations	Theoretical Grade Elevations Adjusted For Grinding
Bk. N. Abut.	1152+78.24	-16.00	684.41	684.43
A	1152+88.24	-16.00	684.50	684.52
B	1152+98.24	-16.00	684.59	684.61
End N. Appr. Pav't.	1153+08.24	-16.00	684.66	684.68

WEST EDGE OF PAVEMENT

Location	Station	Offset	Theoretical Grade Elevations	Theoretical Grade Elevations Adjusted For Grinding
Bk. N. Abut.	1152+75.93	-12.00	684.47	684.49
A	1152+85.93	-12.00	684.56	684.58
B	1152+95.93	-12.00	684.65	684.67
End N. Appr. Pav't.	1153+05.93	-12.00	684.73	684.75

☉ ROADWAY & PG


Location	Station	Offset	Theoretical Grade Elevations	Theoretical Grade Elevations Adjusted For Grinding
Bk. N. Abut.	1152+69.00	0.00	684.58	684.60
A	1152+79.00	0.00	684.69	684.71
B	1152+89.00	0.00	684.78	684.80
End N. Appr. Pav't.	1152+99.00	0.00	684.86	684.88

EAST EDGE OF PAVEMENT

Location	Station	Offset	Theoretical Grade Elevations	Theoretical Grade Elevations Adjusted For Grinding
Bk. N. Abut.	1152+62.07	12.00	684.32	684.34
A	1152+72.07	12.00	684.43	684.45
B	1152+82.07	12.00	684.53	684.55
End N. Appr. Pav't.	1152+92.07	12.00	684.62	684.64

EAST CURB LINE

Location	Station	Offset	Theoretical Grade Elevations	Theoretical Grade Elevations Adjusted For Grinding
Bk. N. Abut.	1152+59.76	16.00	684.21	684.23
A	1152+69.76	16.00	684.32	684.34
B	1152+79.76	16.00	684.42	684.44
End N. Appr. Pav't.	1152+89.76	16.00	684.52	684.54

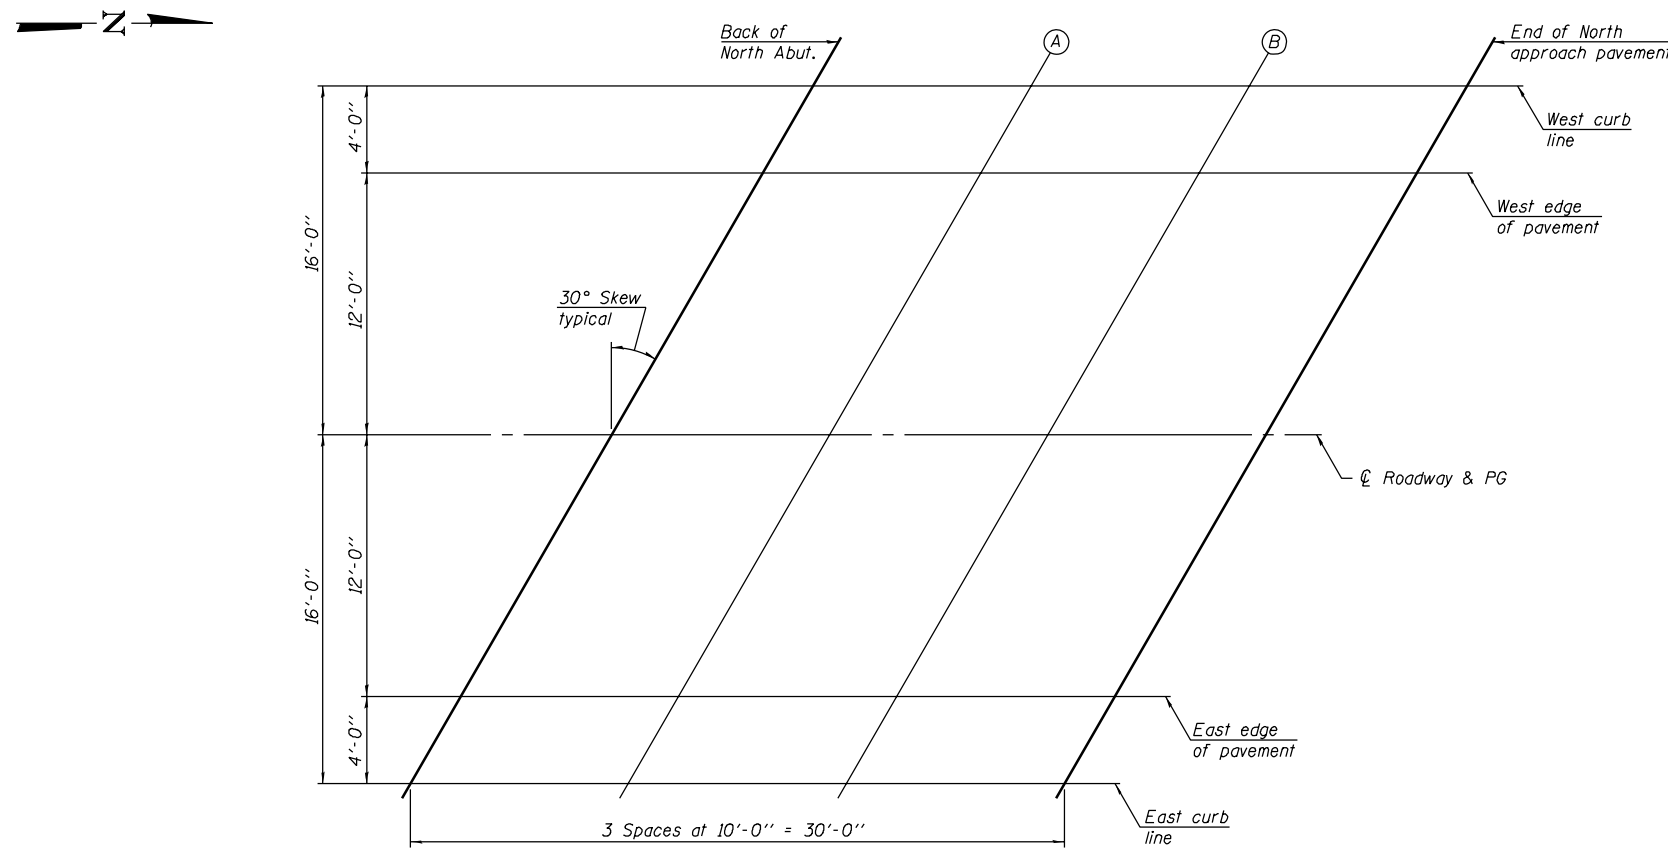

PLAN

DESIGNED	Curt M. Evoy
CHECKED	Rebecca L. Tharp
DRAWN	Michael B. Mossman
CHECKED	C.M.E. / R.L.T.

EXAMINED	Thomas J. Domagala	August 4, 2006
PASSED	Ralph E. Anderson	

TOP OF NORTH APPROACH
SLAB ELEVATIONS
F.A.S. RT. 1671 - SEC. 22VBR-1
DOUGLAS COUNTY
STATION 1151+65.86
STRUCTURE NO. 021-0061