



| F.A.S. RTE. | SECTION | COUNTY | TOTAL SHEETS | SHEET NO. |
|---------------------|----------|------------------|--------------|-----------|
| 1671 | . | DOUGLAS | 181 | 140 |
| STA. | | TO STA. | | |
| FED. ROAD DIST. NO. | ILLINOIS | FED. AID PROJECT | | |

• 144SBR-2 & 22VBR-1

LOCATION & DESIGN OF BLOCKOUTS FOR SIGN POSTS

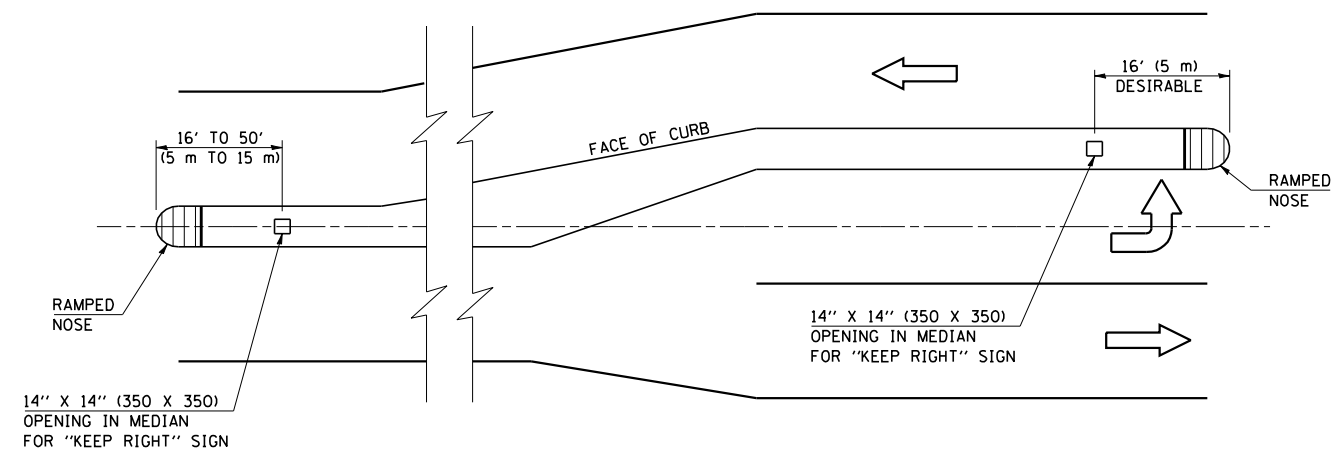

LOCATION OF OPENINGS FOR "KEEP RIGHT" SIGNS

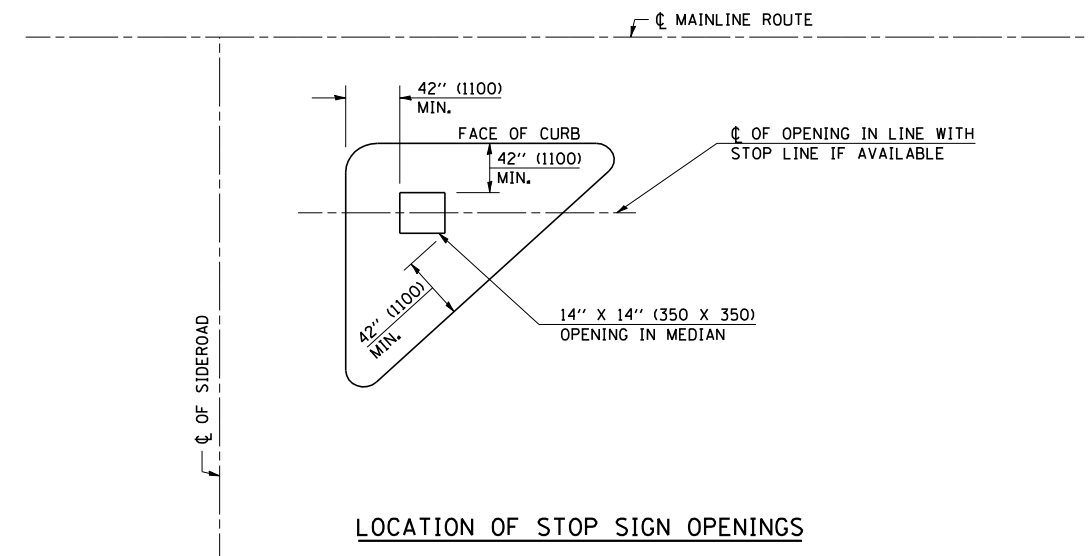

LOCATION OF STOP SIGN OPENINGS

GENERAL NOTES

1. ALL SMALL ISLANDS SHALL BE CONSTRUCTED WITH THE STOP SIGN ISLANDS AS SHOWN, UNLESS OTHERWISE SPECIFIED.
2. OPENINGS FOR SIGNS IN MEDIANS SHALL BE AS SHOWN OR AS DIRECTED BY THE ENGINEER.
3. THIS WORK WILL NOT BE PAID FOR SEPARATELY, BUT SHALL BE INCLUDED IN THE CONTRACT UNIT PRICE FOR THE TYPE OF MEDIAN SPECIFIED IN THE PLANS AND NO ADDITIONAL COMPENSATION WILL BE ALLOWED.

| | NAME | DATE | REVISIONS | |
|----------|--------|---------|-----------|-------|
| DESIGNED | J.M.H. | 8/25/87 | NAME | DATE |
| CHECKED | P.E.K. | 8/25/87 | D.L.P. | 07/98 |
| CADD NO. | A-5.03 | | K.A.G. | 06/03 |

ALL DIMENSIONS ARE IN INCHES (MILLIMETERS) UNLESS OTHERWISE SHOWN.

ILLINOIS DEPARTMENT OF TRANSPORTATION
LOCATION & DESIGN OF BLOCKOUTS FOR SIGN POSTS DETAIL
 F.A.S. ROUTE 1671 (U.S. ROUTE 45)
 SECTION 144SBR-2 & 22VBR-1
 DOUGLAS COUNTY
 SCALE: NOT TO SCALE
 DATE: 06/19/06
 DRAWN BY: B.B.P.
 CHECKED BY: C.R.G.

PLOT DATE = 7/10/2006
 FILE NAME = c:\projects\0505202 (v8)\70258det\01s.dgn
 USER NAME = pkrsonbr