

160 150 140 130 120 110 100 90 80 70 60 50 40 30 20 10 0 10 20 30 40 50 60 70 80 90 100 110 120 130 140


CONTRACT NO. 70258

F.A.S. RTE.	SECTION	COUNTY	TOTAL SHEETS	SHEET NO.
1671		DOUGLAS	181	147
STA. 1131+17.00		TO STA. 1132+00.00		
FED. ROAD DIST. NO.		ILLINOIS FED. AID PROJECT		
		1445BR-2 & 22VBR-1		

DATE	BY
SURVEYED	PLOTTED
NOTE BOOK	TEMPLATE
AREAS CHECKED	

DATE	BY
SURVEYED	PLOTTED
NOTE BOOK	TEMPLATE
AREAS CHECKED	

PLOT DATE: 7/13/2006  
 FILE NAME: c:\projects\70258\1131+17.dwg  
 PLOT SCALE: 21.175" / 1" IN.  
 USER NAME: p1111111

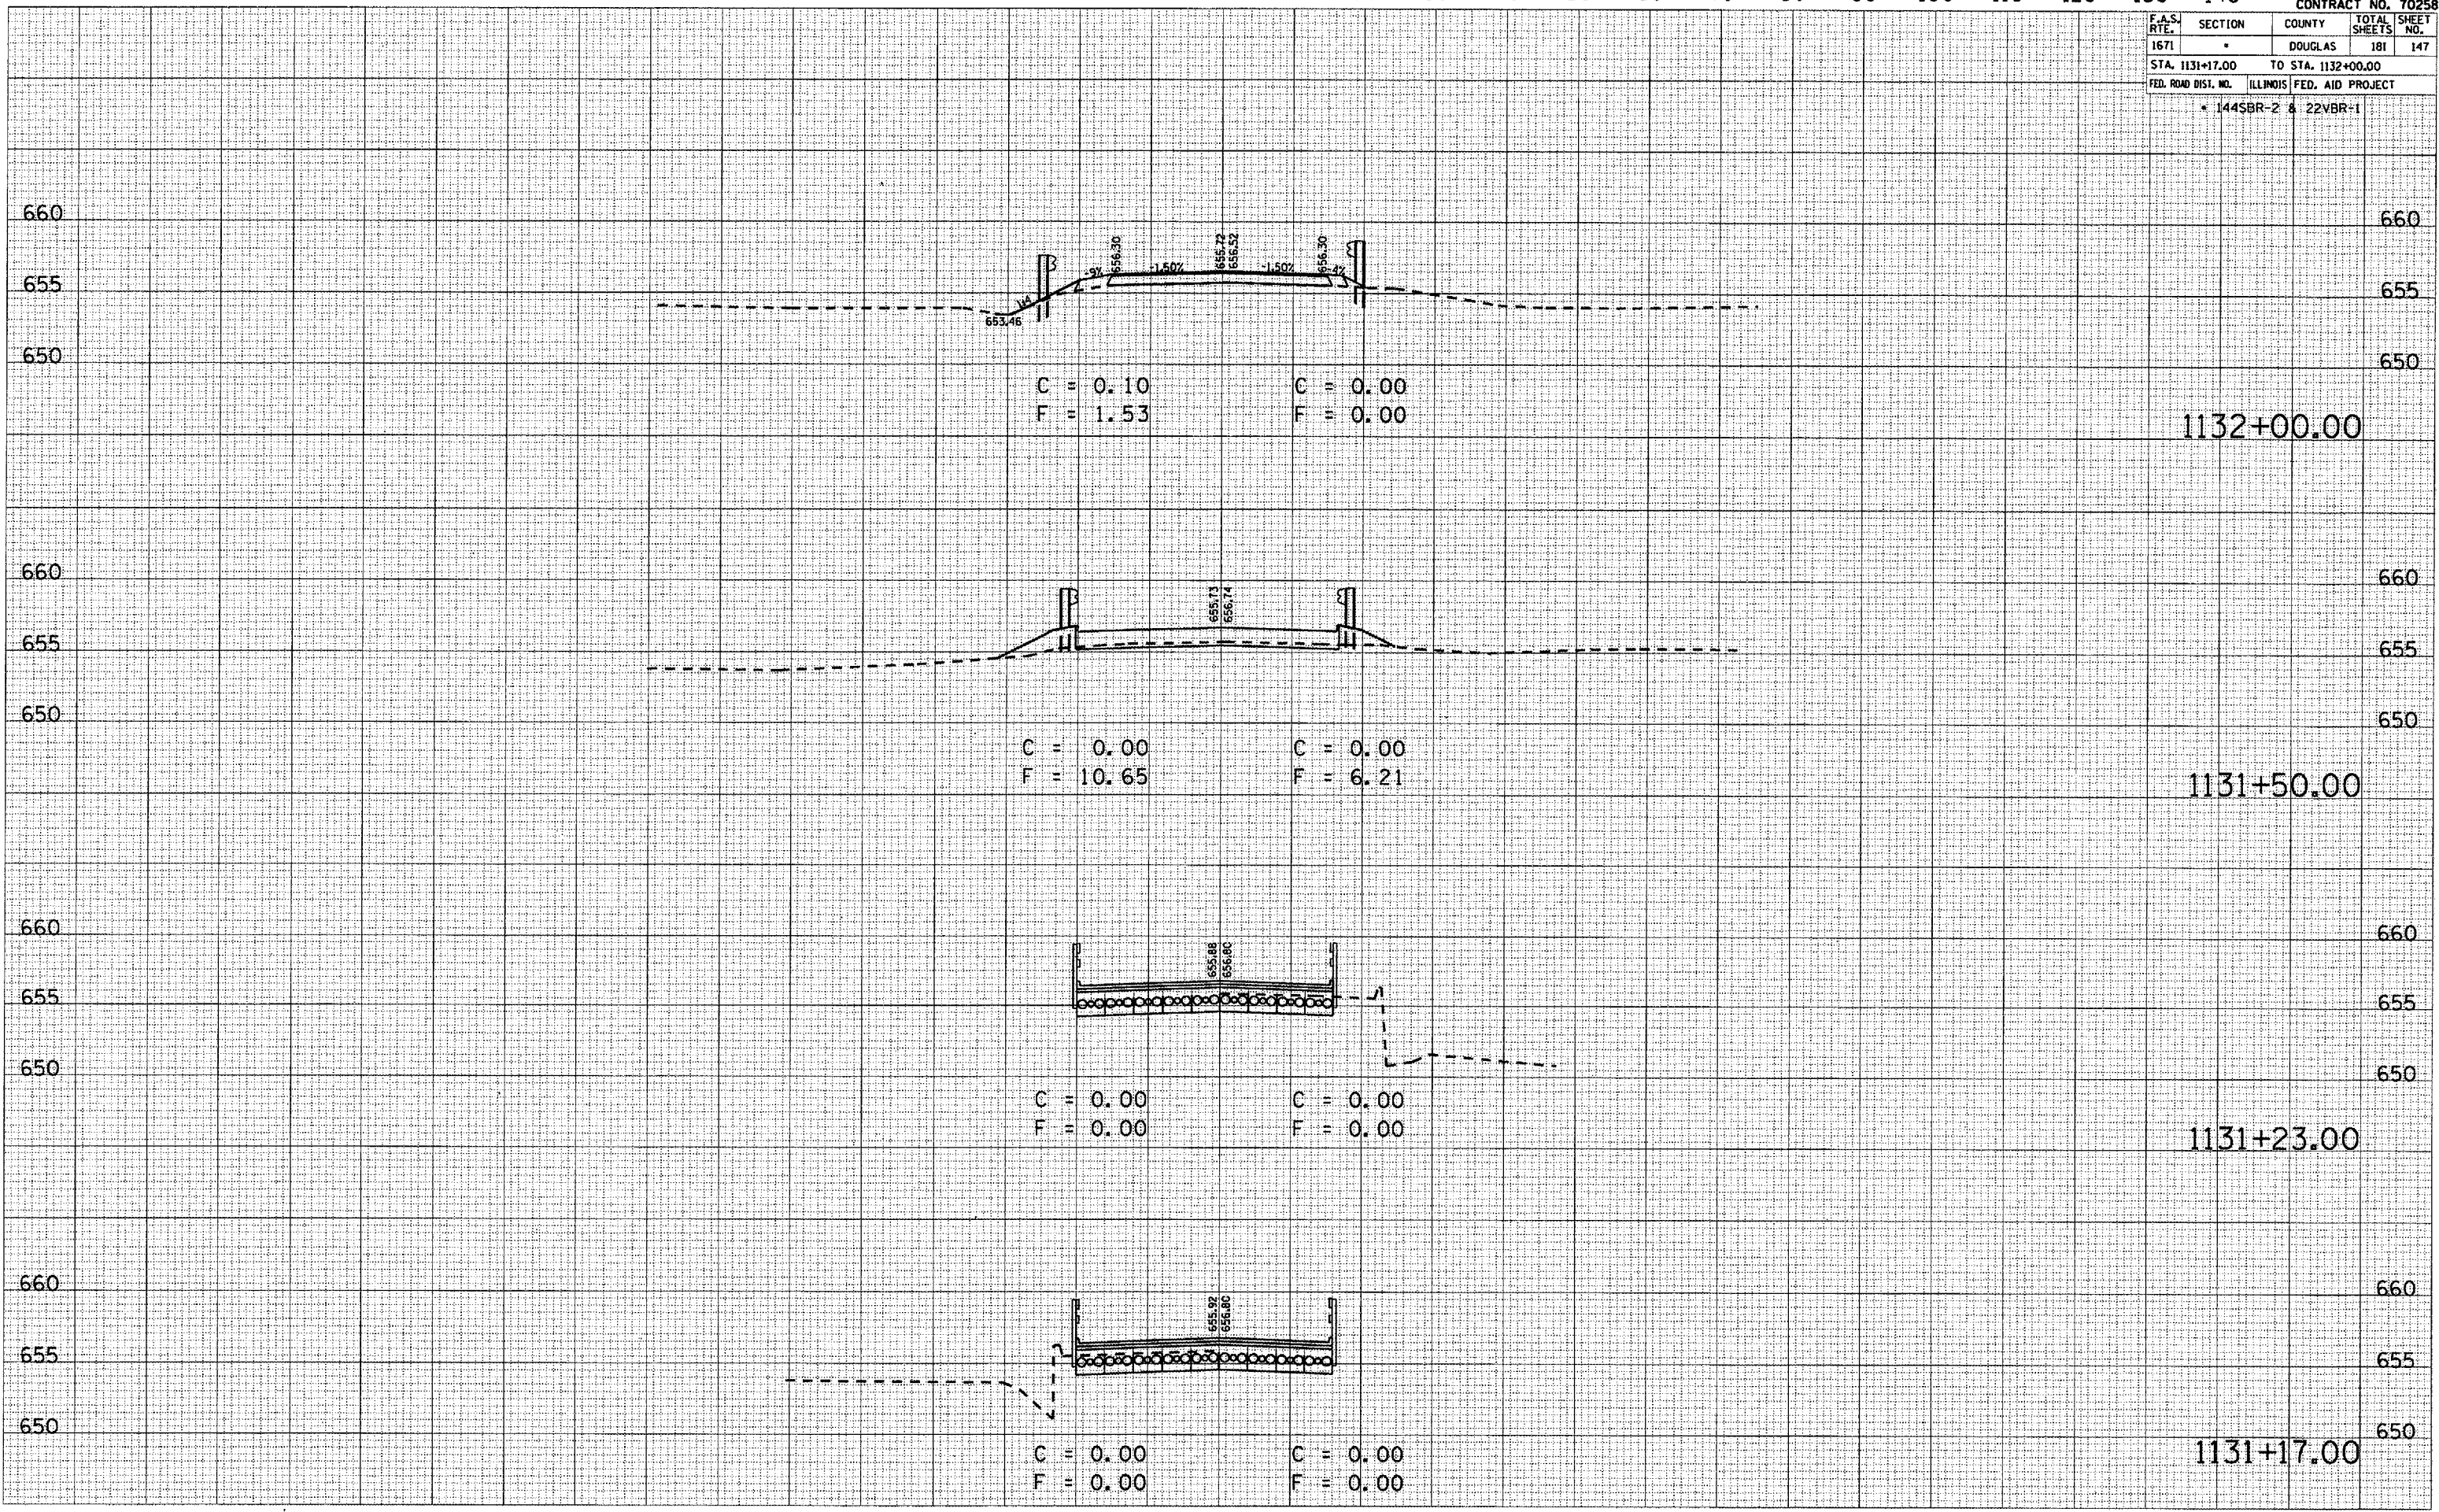

160 150 140 130 120 110 100 90 80 70 60 50 40 30 20 10 0 10 20 30 40 50 60 70 80 90 100 110 120 130 140 150