

160 150 140 130 120 110 100 90 80 70 60 50 40 30 20 10 0 10 20 30 40 50 60 70 80 90 100 110 120 130 140


CONTRACT NO. 7025B

F.A.S. RTE.	SECTION	COUNTY	TOTAL SHEETS	SHEET NO.
1671	*	DOUGLAS	181	150
STA. 1137+00.00		TO STA. 1138+00.00		
FED. ROAD DIST. NO.		ILLINOIS		FED. AID PROJECT
* 1445BR-2 & 22VBR-1				

DATE _____
BY _____
SUPERSED SURVEY _____
PLOTTED _____
NOTE BOOK _____
AREAS CHECKED _____

DATE _____
BY _____
SUPERSED SURVEY _____
PLOTTED _____
NOTE BOOK _____
AREAS CHECKED _____

DATE: 7/12/86
FILE NAME: C:\P1\1671\1137+00\1137+00.DWG
PLOT SCALE: 1" = 20' (1:240)
USER NAME: p1671

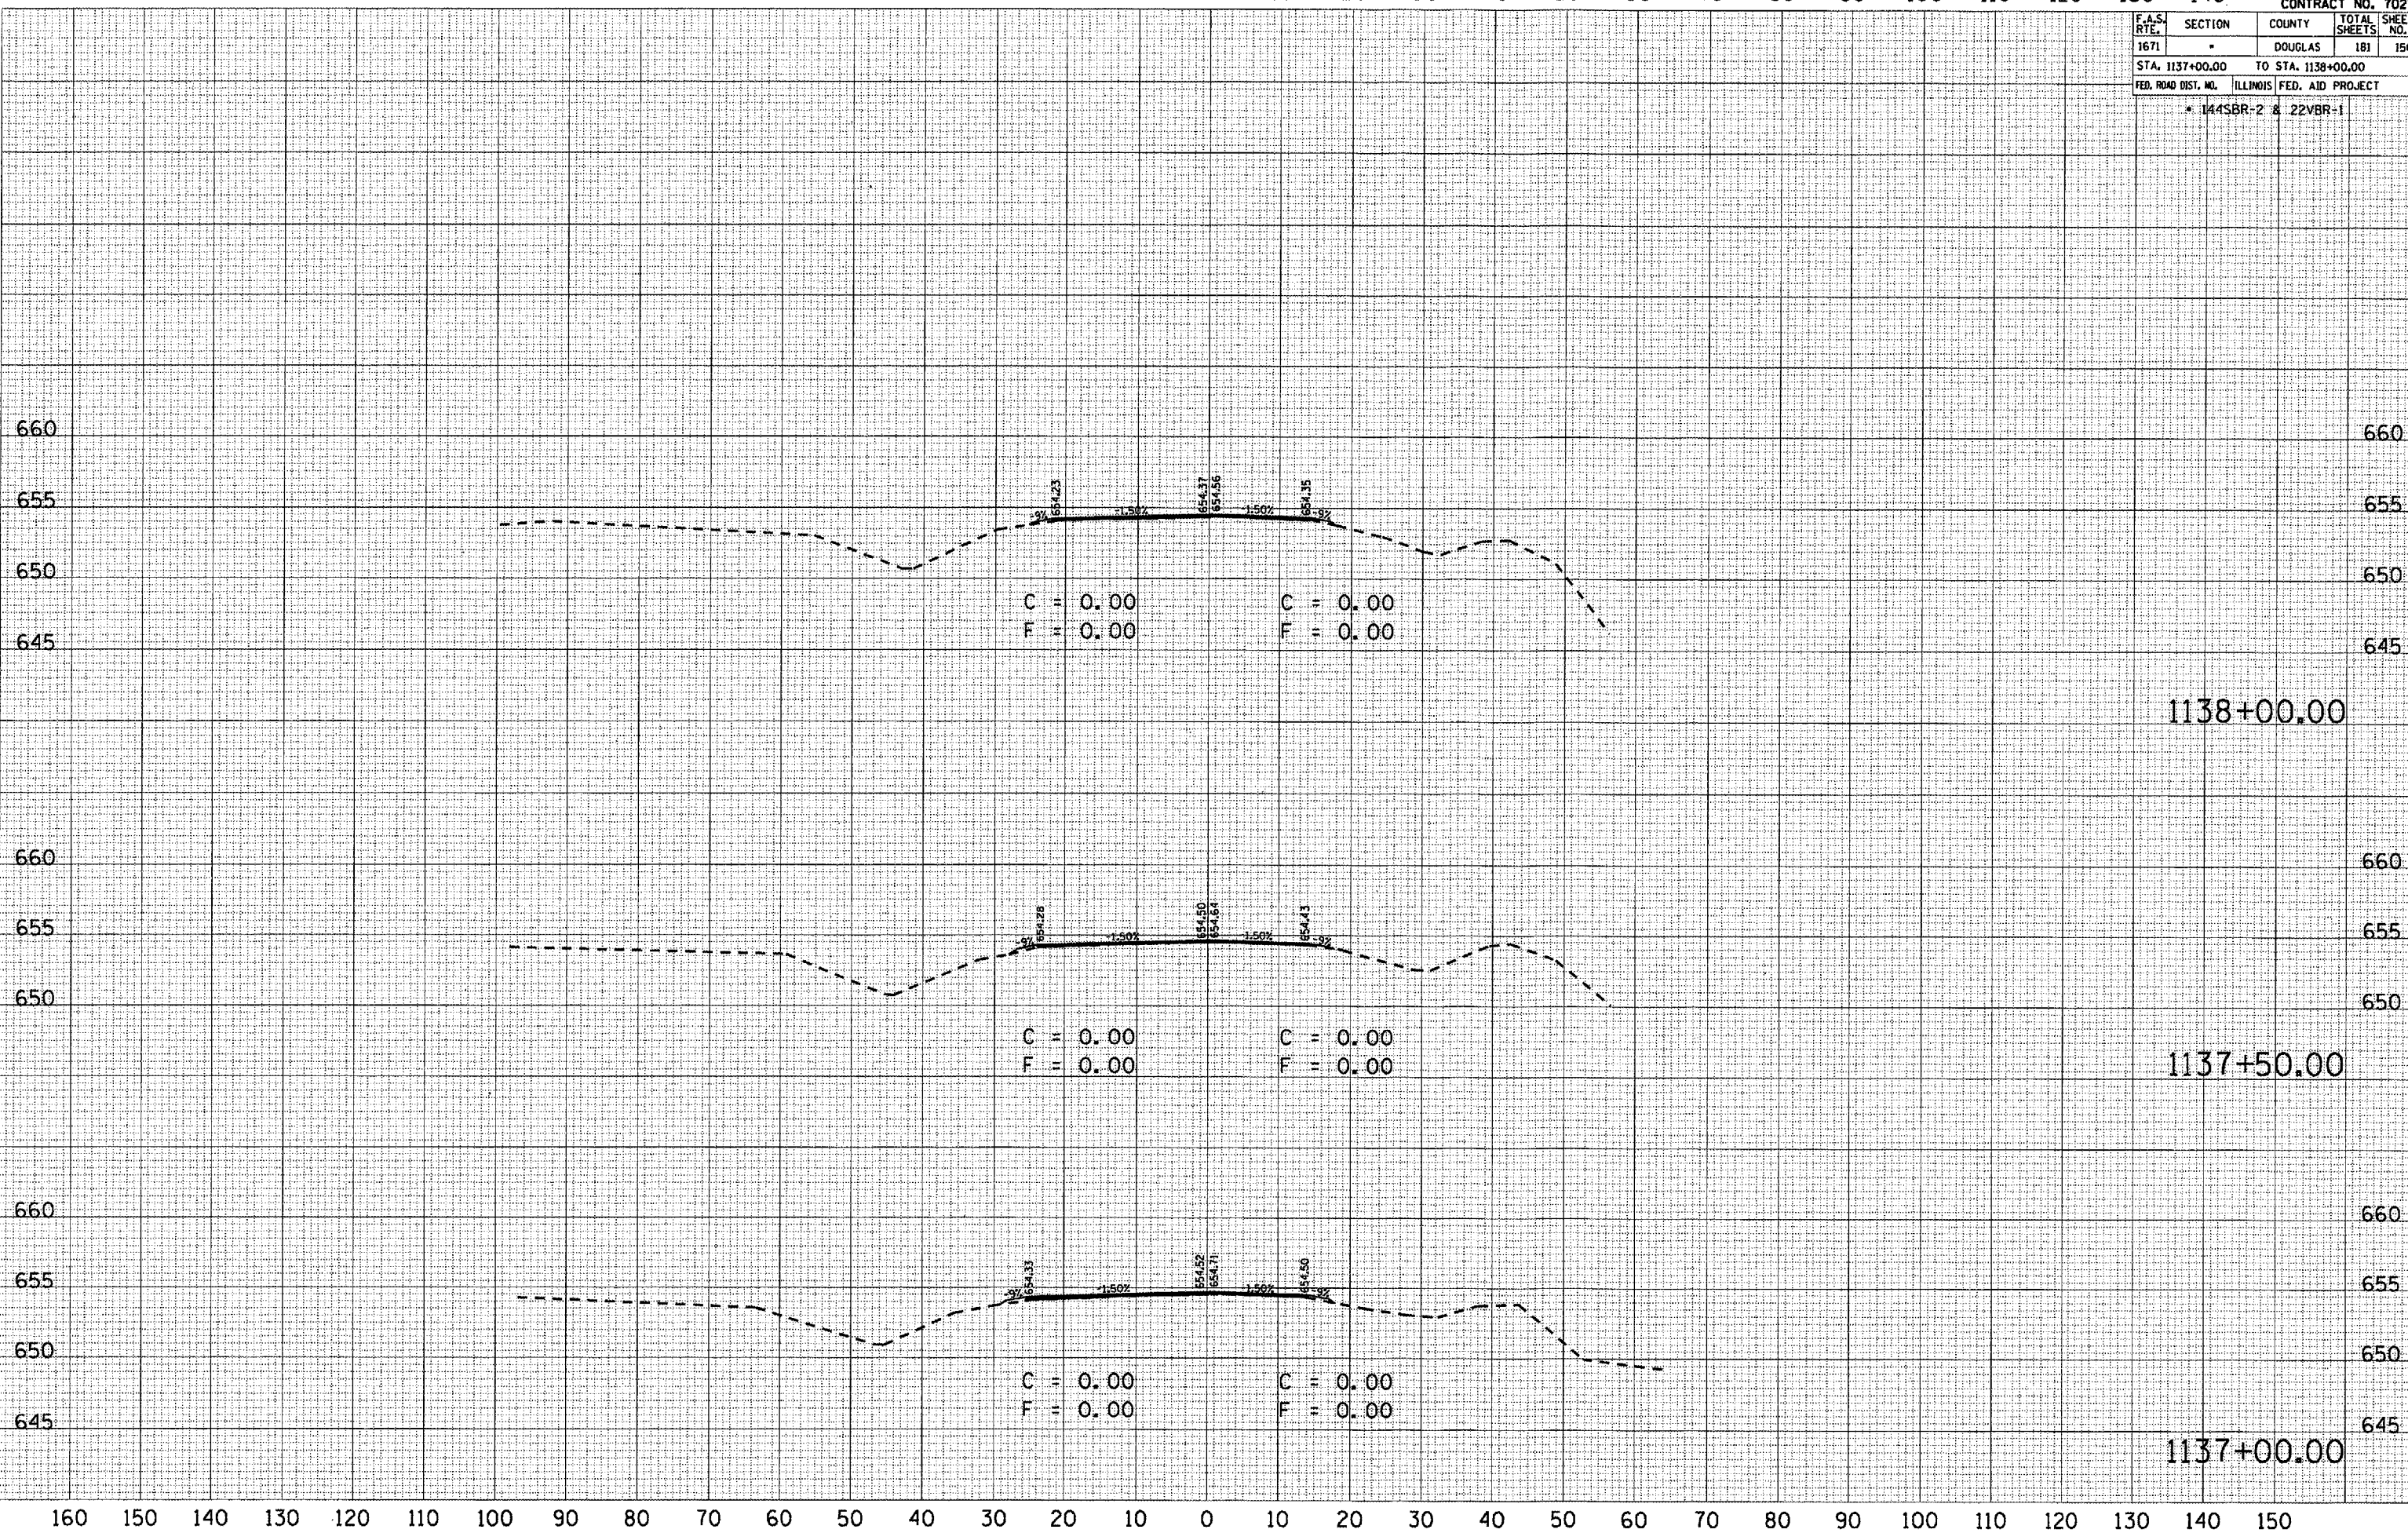

160 150 140 130 120 110 100 90 80 70 60 50 40 30 20 10 0 10 20 30 40 50 60 70 80 90 100 110 120 130 140 150