

160 150 140 130 120 110 100 90 80 70 60 50 40 30 20 10 0 10 20 30 40 50 60 70 80 90 100 110 120 130 140


CONTRACT NO. 70258

F.A.S. RTE.	SECTION	COUNTY	TOTAL SHEETS	SHEET NO.
1671	*	DOUGLAS	181	164
STA. 1151+50.00		TO STA. 1151+50.00		
FED. ROAD DIST. NO.		ILLINOIS	FED. AID PROJECT	
		* 144SBR-2 & 22VBR-1		

FINAL SURVEY	BY	DATE
NOTE BOOK NO.		
SWICHEL		
PLOTTED		
TEMPLATE		
AREAS CHECKED		

ORIGINAL SURVEY	BY	DATE
PLOTTED		
TEMPLATE		
AREAS CHECKED		

PLOT DATE : 7/13/2006
 FILE NAME : 1151+50.00.dwg
 PLOT SCALE : 2.11785 / IN.
 USER NAME : p1e1a0n0r

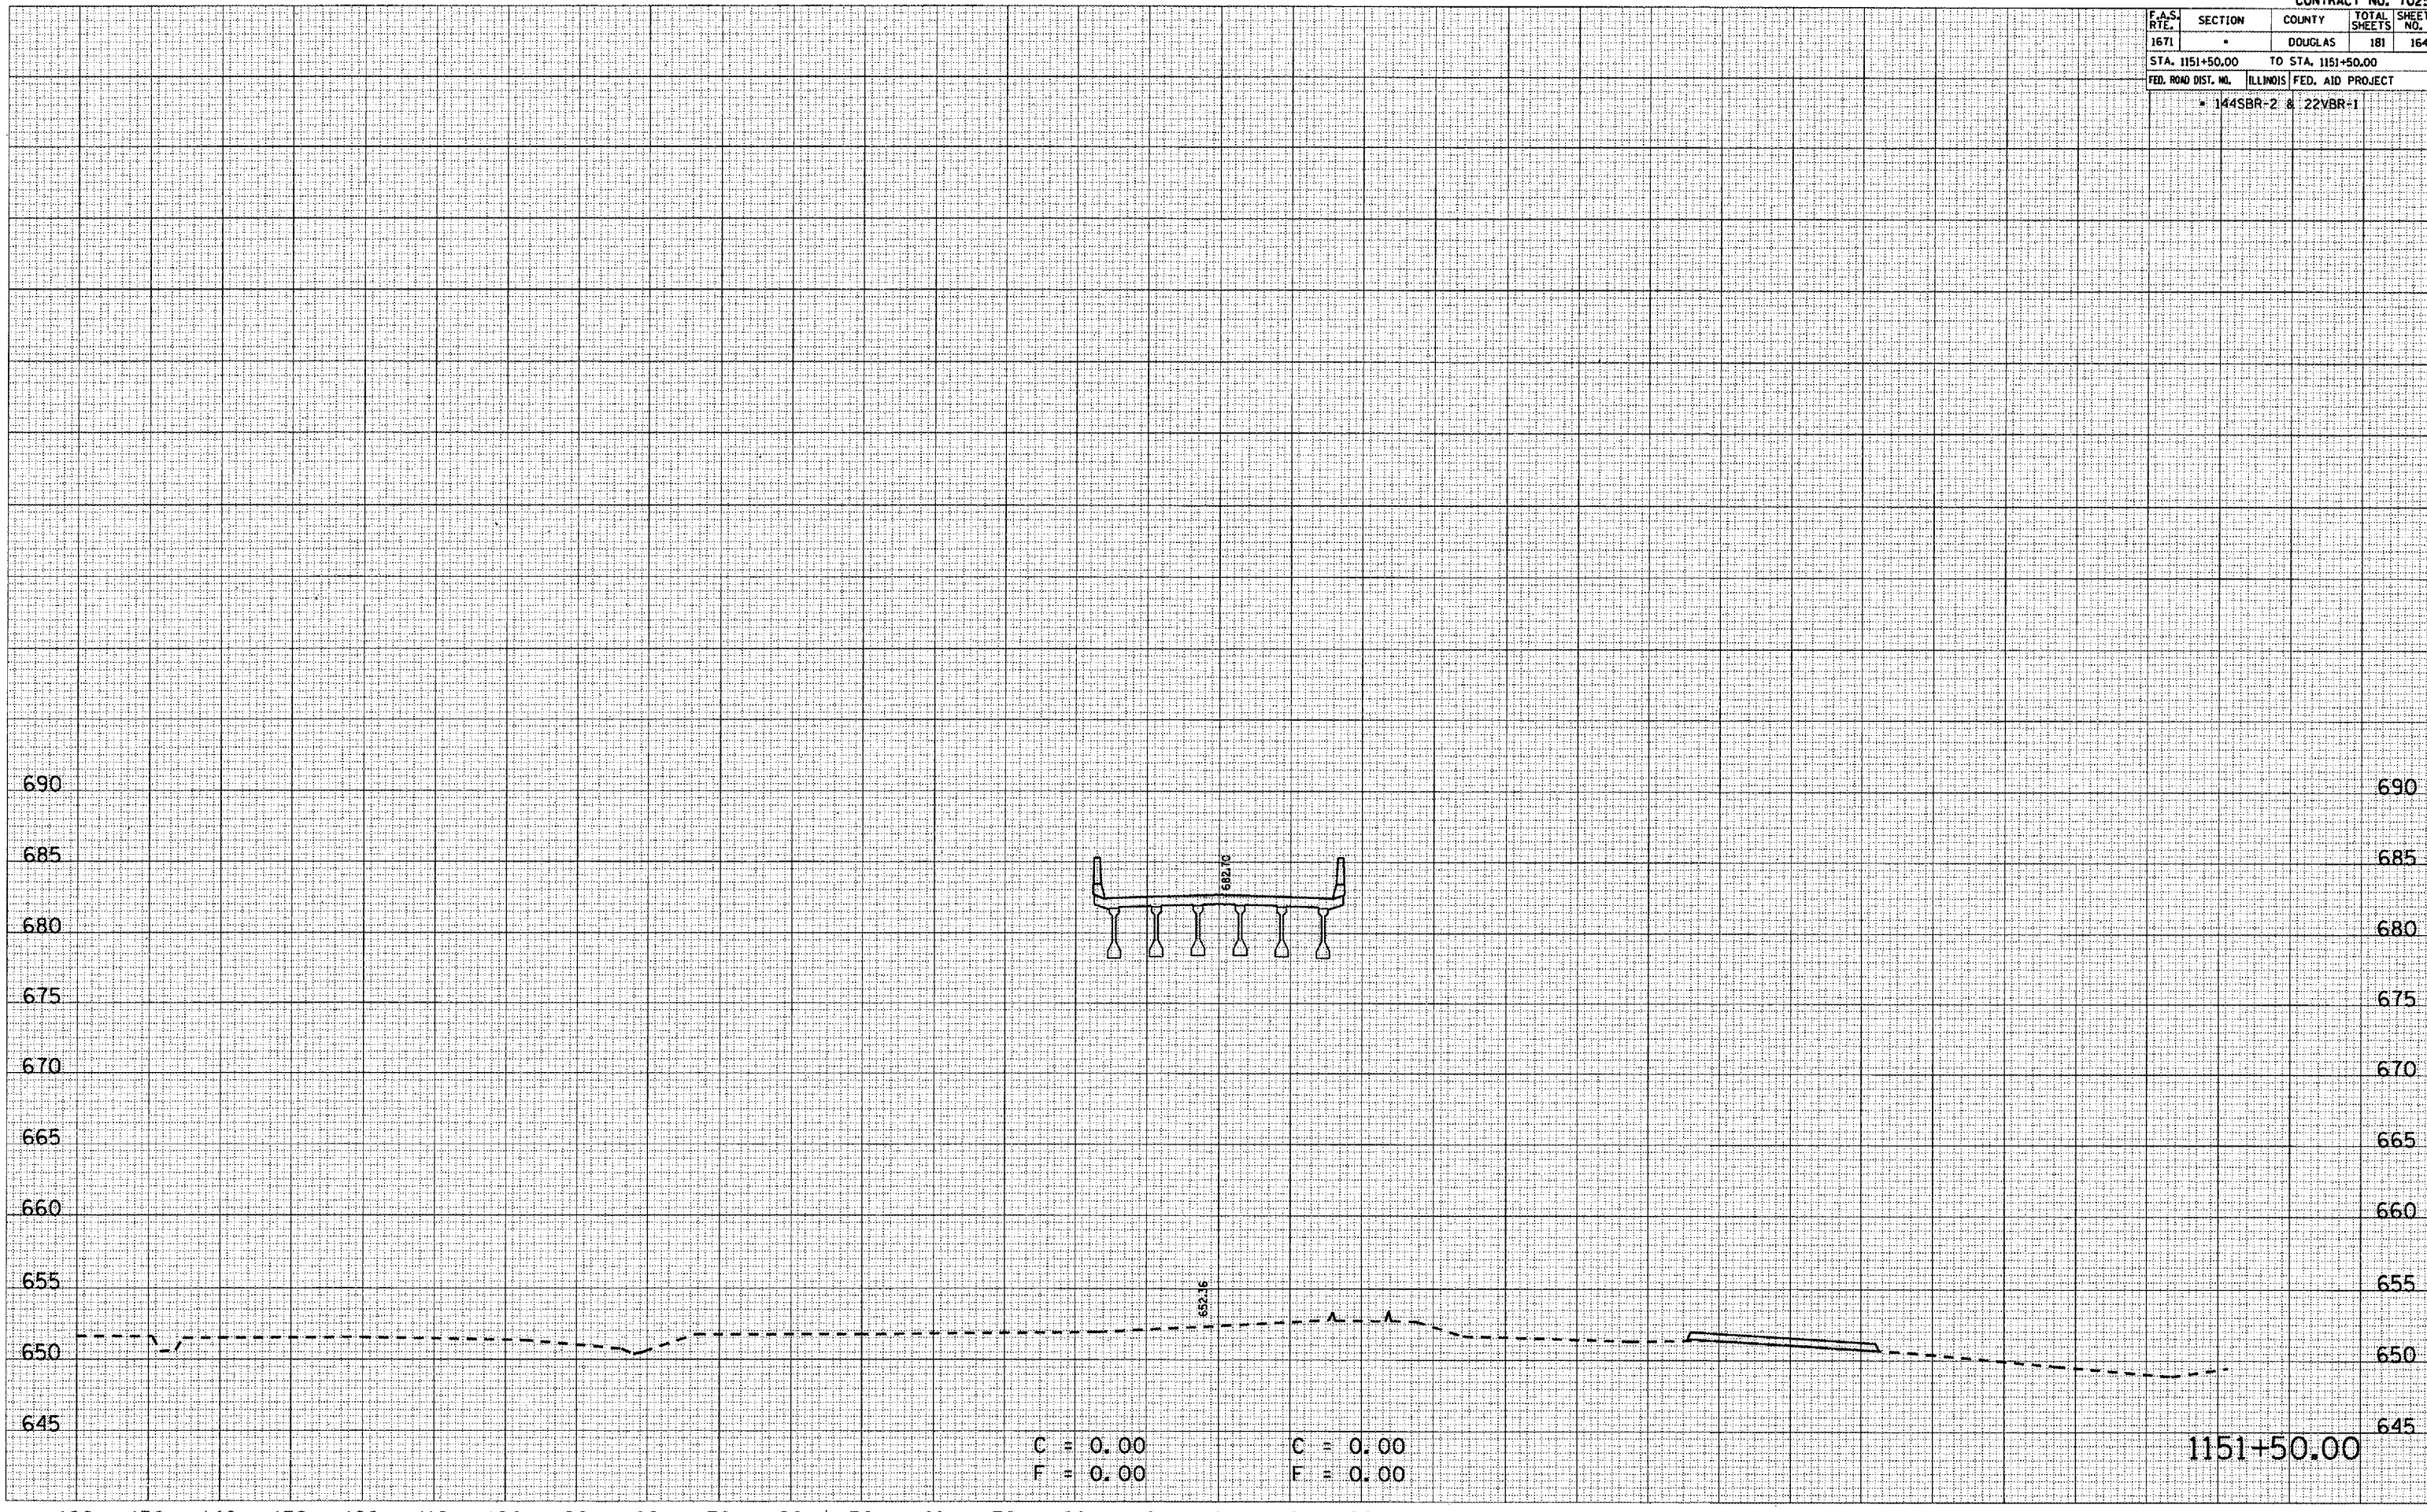

C = 0.00 C = 0.00
 F = 0.00 F = 0.00

1151+50.00

160 150 140 130 120 110 100 90 80 70 60 50 40 30 20 10 0 10 20 30 40 50 60 70 80 90 100 110 120 130 140 150