


CONTRACT NO. 70462			
F.A.P. RTE.	SECTION	COUNTY	TOTAL SHEETS
332	48B	VERMILION	27
STA. 9+32.00		TO STA. 11+00.00	
FED. ROAD DIST. NO.	ILLINOIS	FED. AID PROJECT	

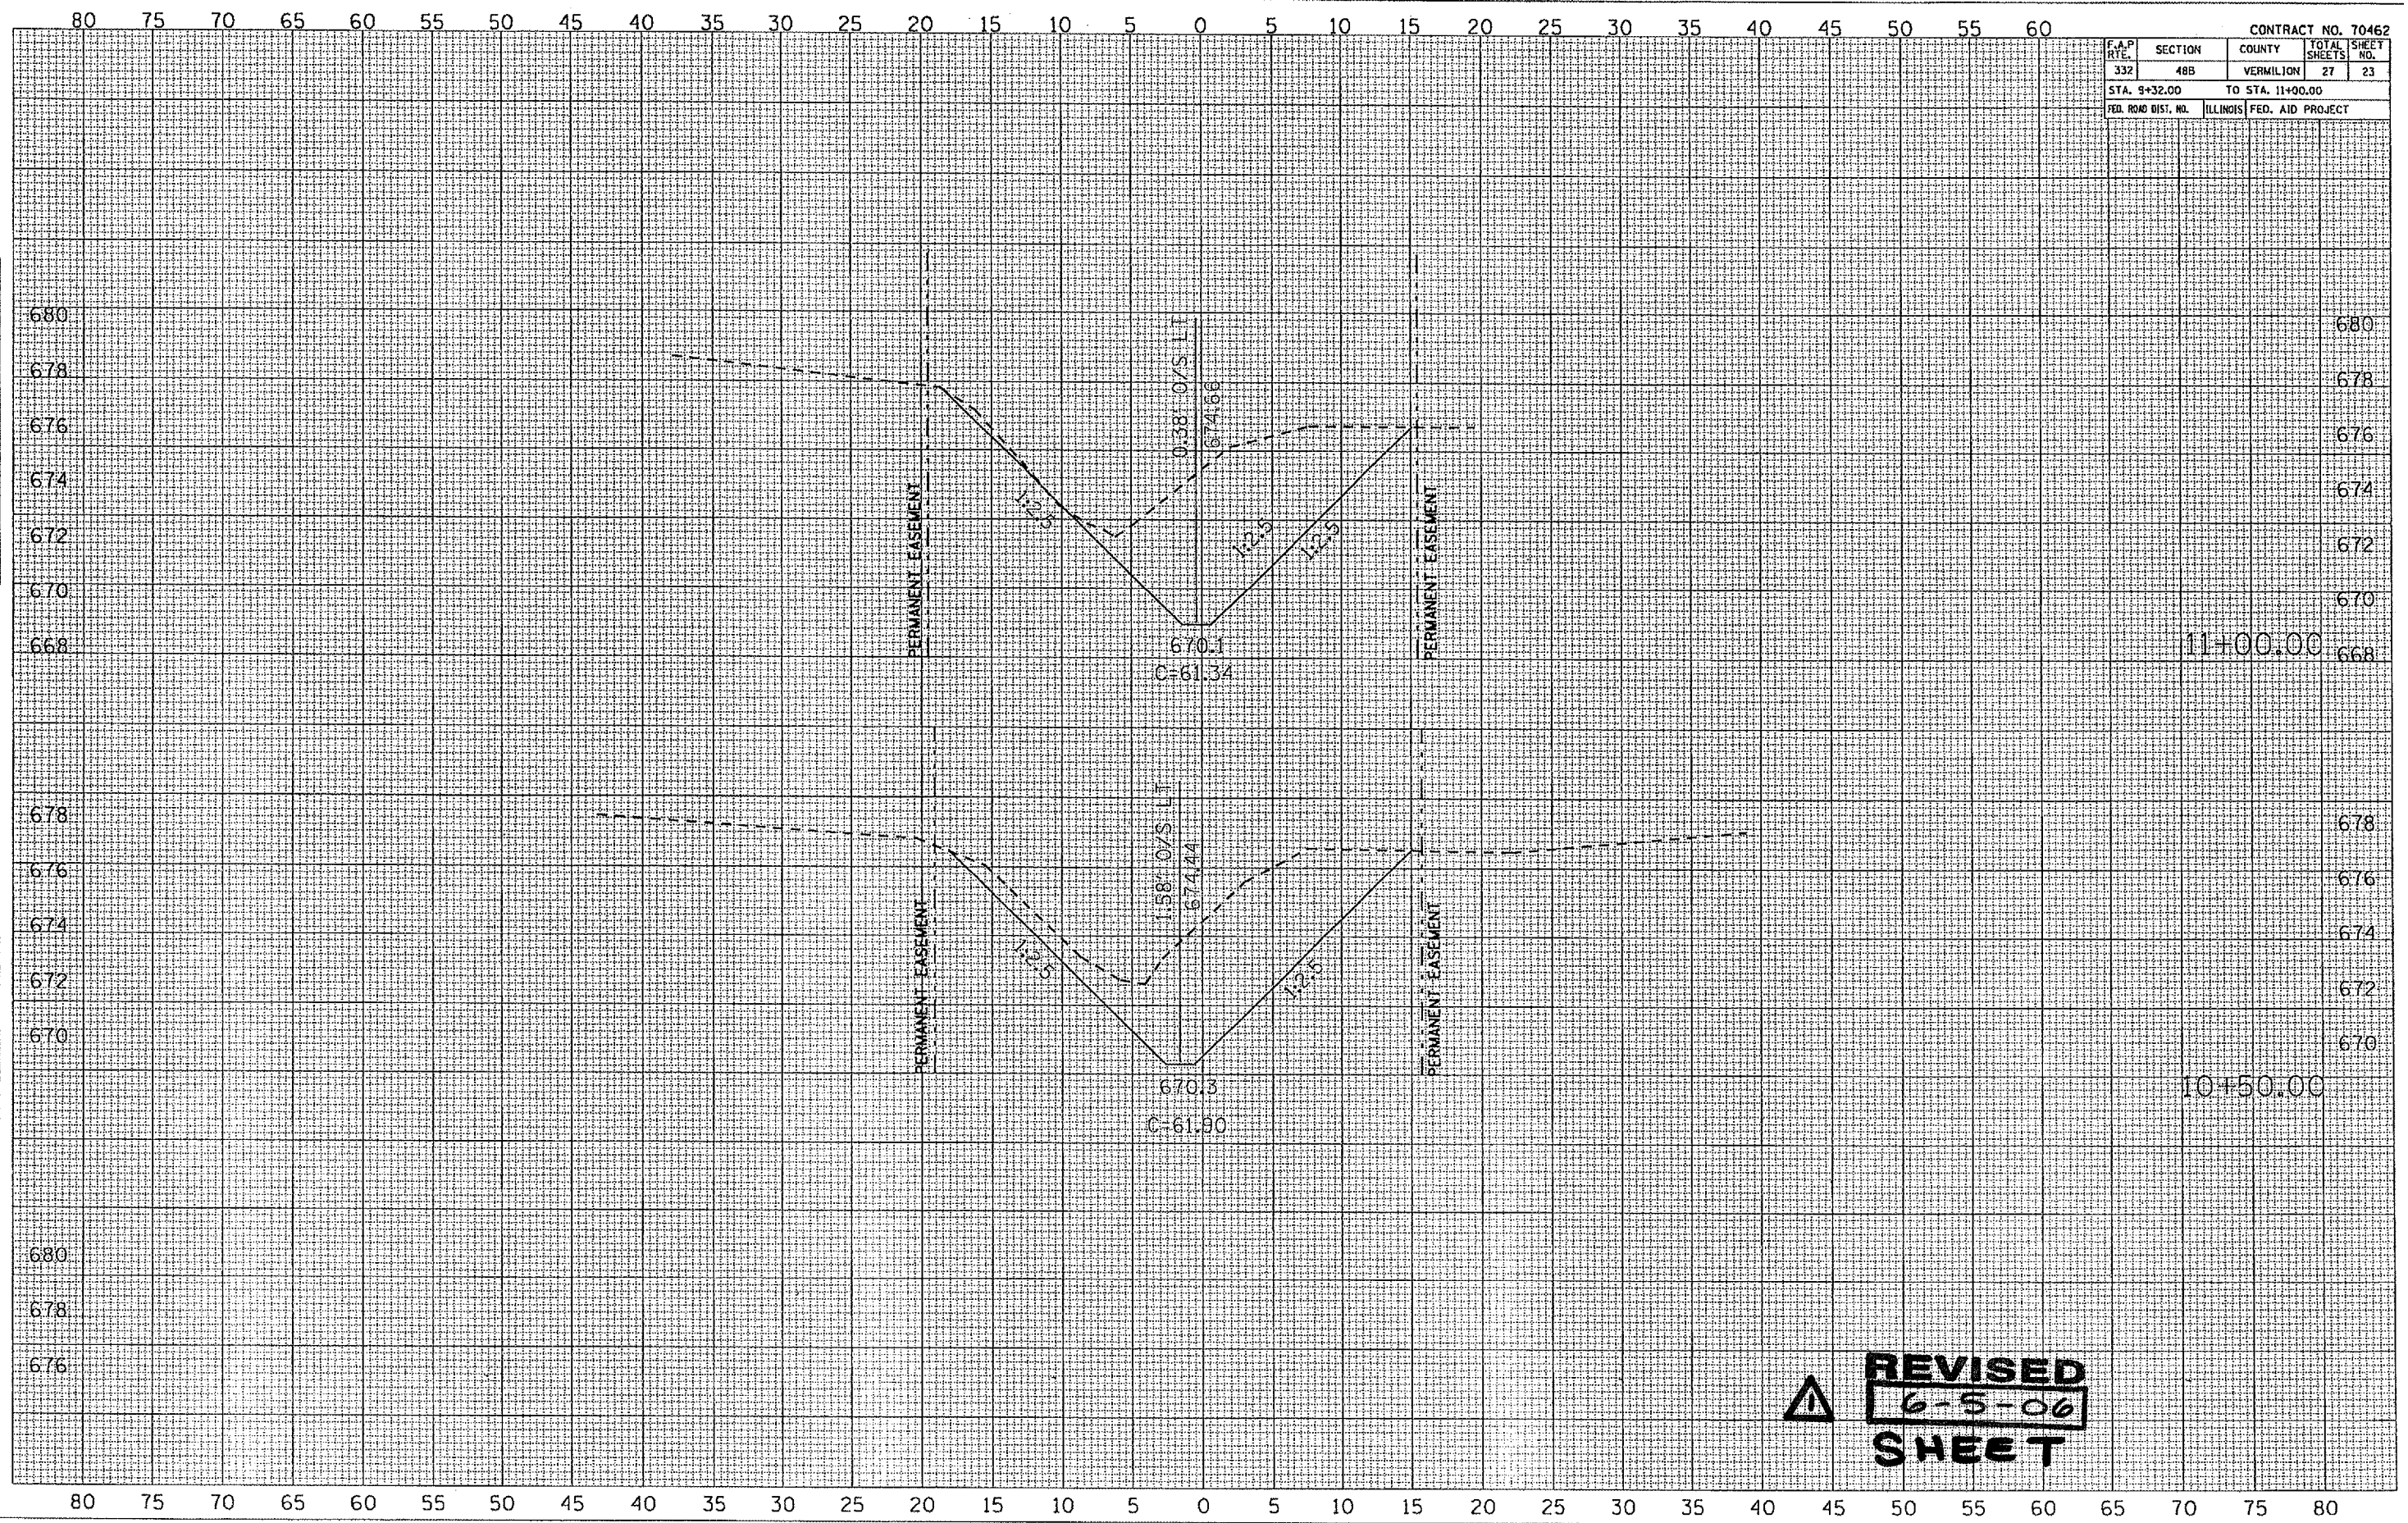

DATE	BY

DATE	BY

PLOT DATE: 6/1/2006
 FILE NAME: C:\projects\70462\1100\1100.dwg
 PLOT SCALE: 1"=40'
 REFERENCE: 1100

REVIS
6-5-06
SHEET