

80 75 70 65 60 55 50 45 40 35 30 25 20 15 10 5 0 5 10 15 20 25 30 35 40 45 50 55 60


CONTRACT NO. 70462

| F.A.P. R.T.E. | SECTION | COUNTY | TOTAL SHEETS | SHEET NO. |
|---------------------|---------|------------------|------------------|-----------|
| 332 | 48B | VERMILION | 27 | 26 |
| STA. 15+00.00 | | TO STA. 16+00.00 | | |
| FED. ROAD DIST. NO. | | ILLINOIS | FED. AID PROJECT | |

| | |
|-------------|-------|
| PROJECT: | DATE: |
| PLANNED BY: | BY: |
| NOTED BY: | |
| REVISIONS: | |
| DATE: | |

| | |
|-------------|-------|
| PROJECT: | DATE: |
| PLANNED BY: | BY: |
| NOTED BY: | |
| REVISIONS: | |
| DATE: | |

PLOT DATE = 6/1/2006
 FILE NAME = G:\Projects\20051185\15-16\15-16.dwg
 REFERENCE = AREA

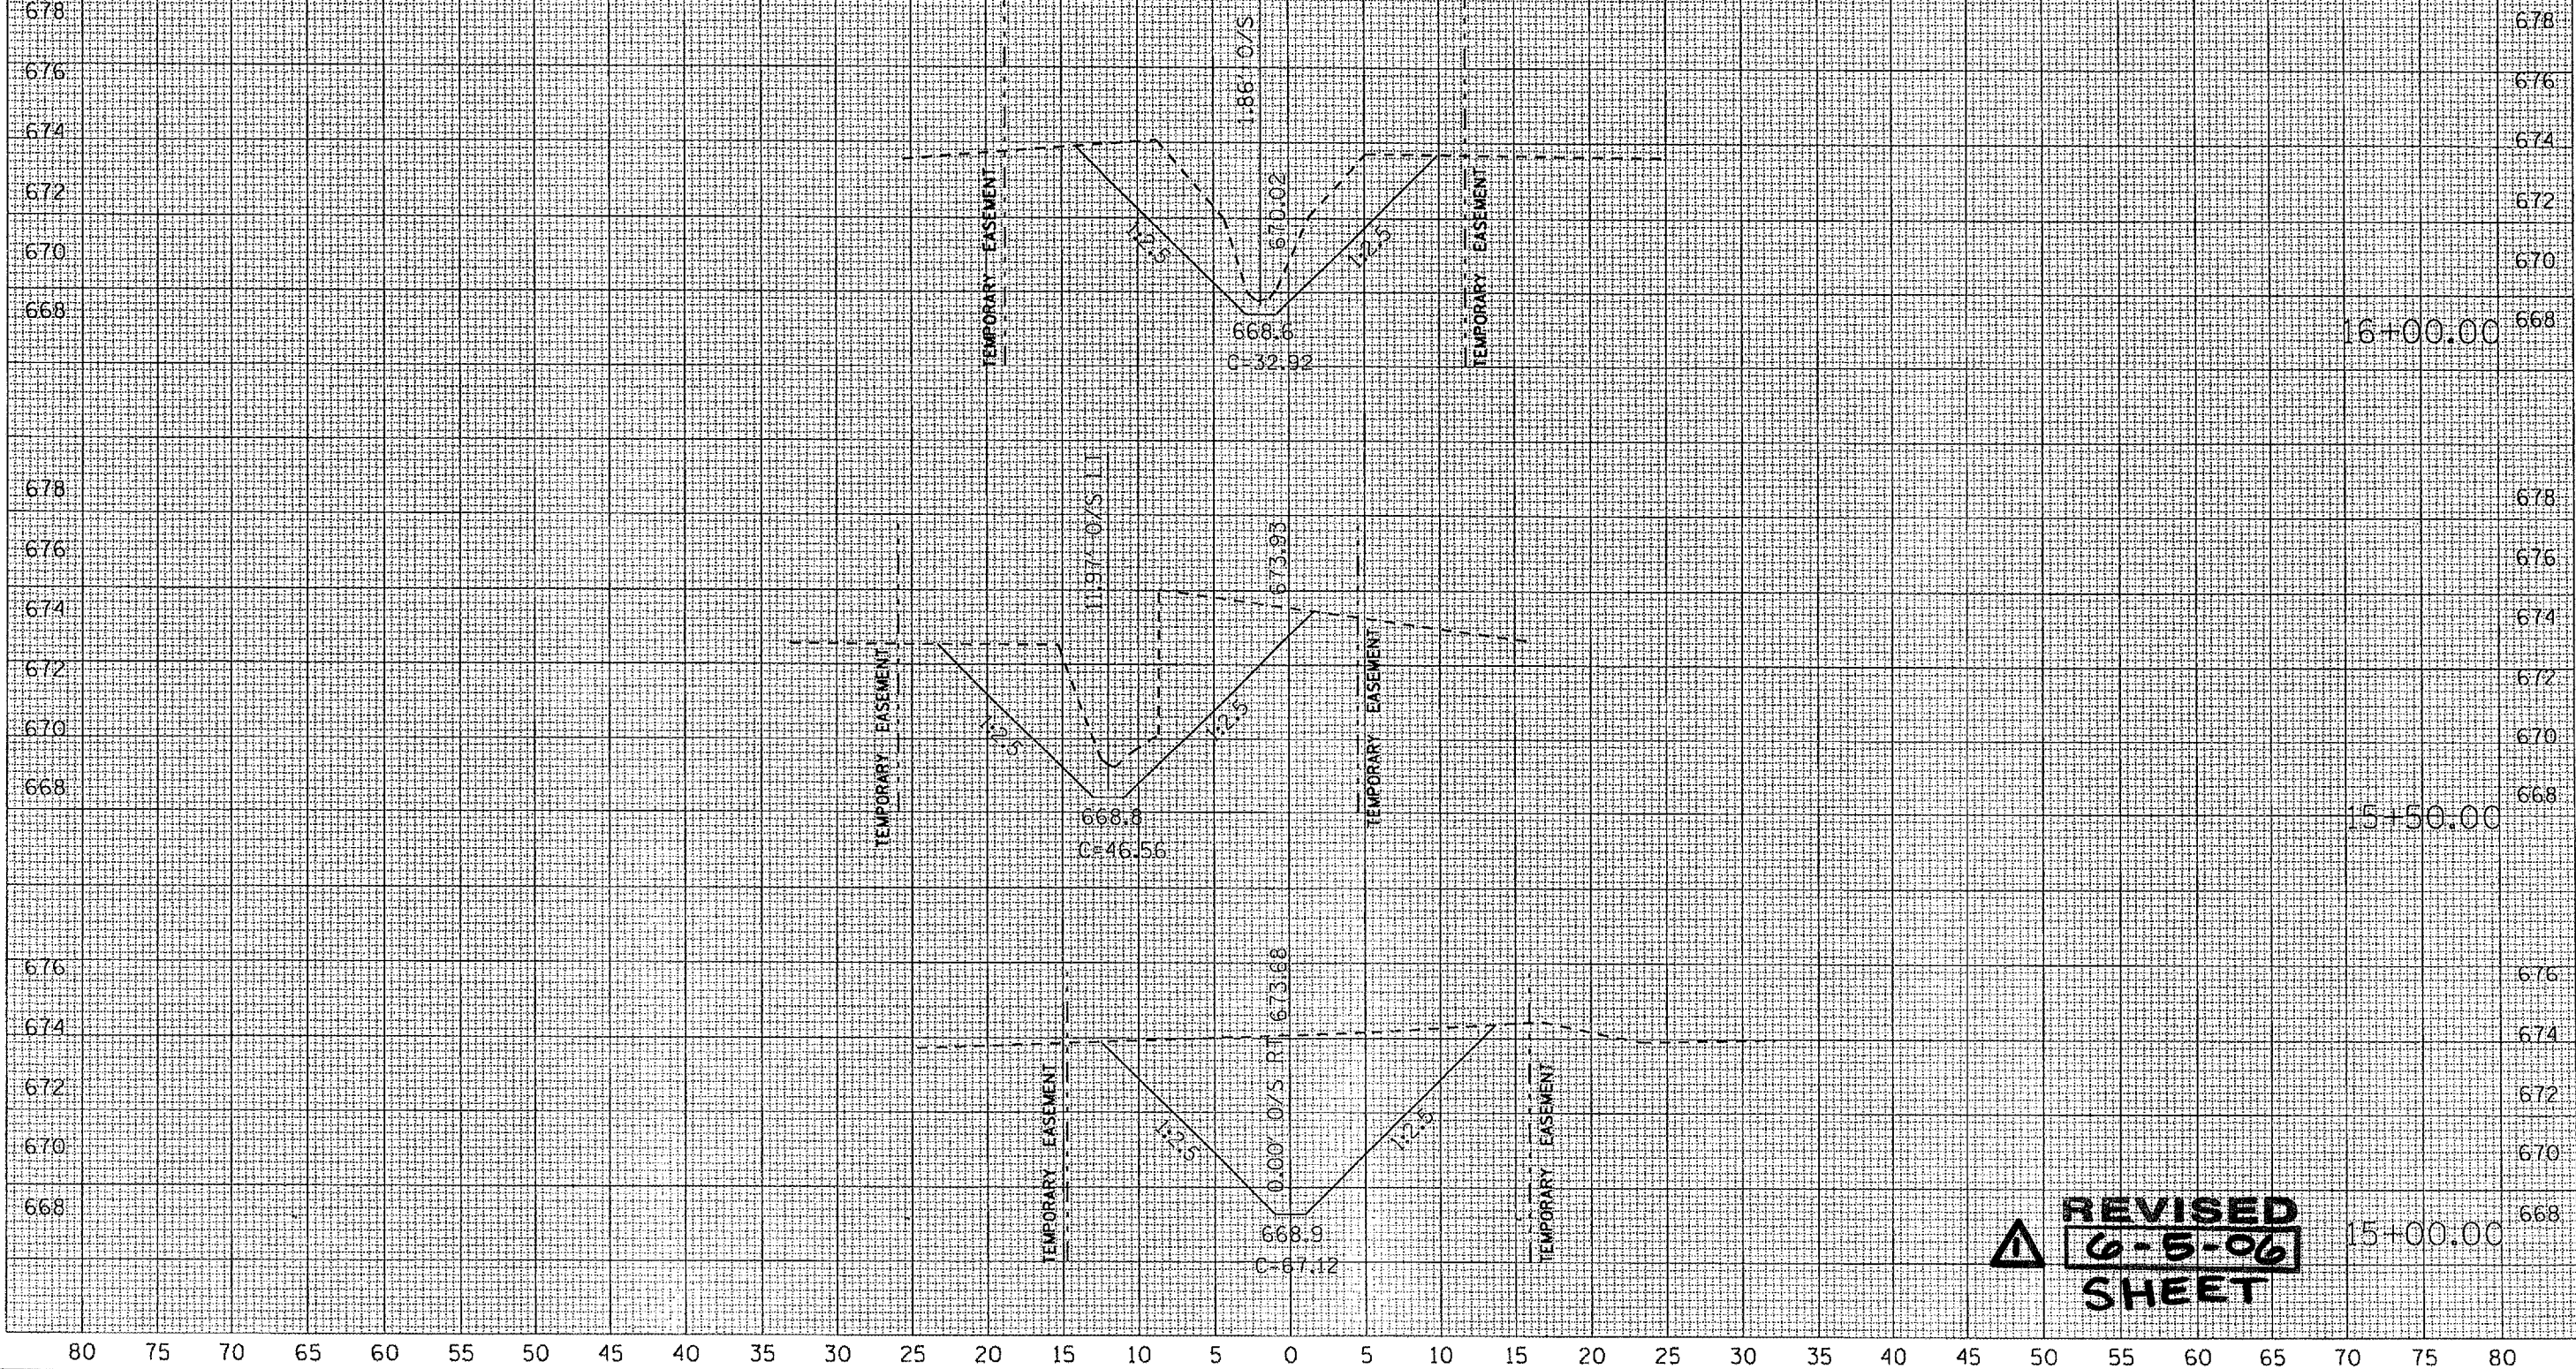

REVISION
0-5-06
SHEET

80 75 70 65 60 55 50 45 40 35 30 25 20 15 10 5 0 5 10 15 20 25 30 35 40 45 50 55 60 65 70 75 80