



STATE OF ILLINOIS  
DEPARTMENT OF TRANSPORTATION

ROUTE NO.	SECTION	COUNTY	TOTAL SHEETS	SHEET NO.	SHEET NO. /
		Champaign	9	8	2 SHEETS
FED. ROAD DIST. NO. 7	ILL. HIGHWAY	FED. AID PROJECT			

Contract Number: 70548

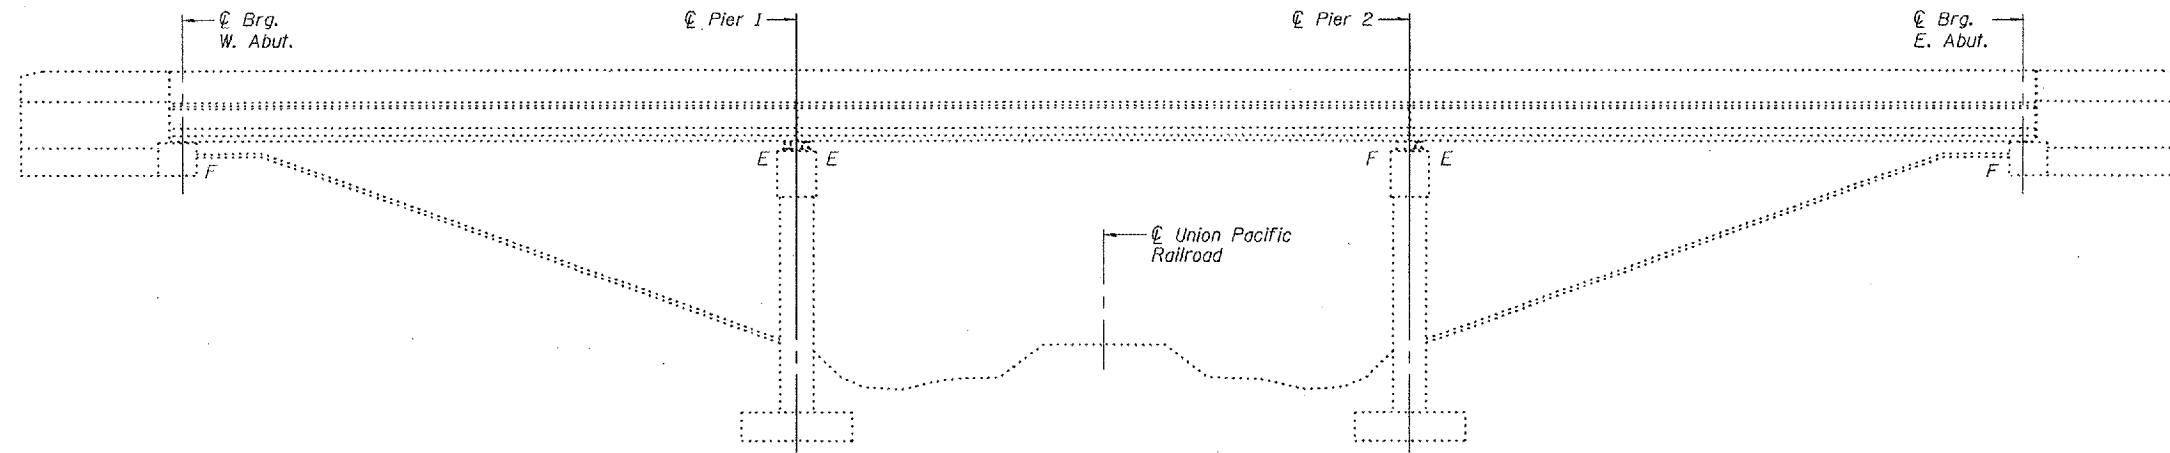

**ELEVATION**

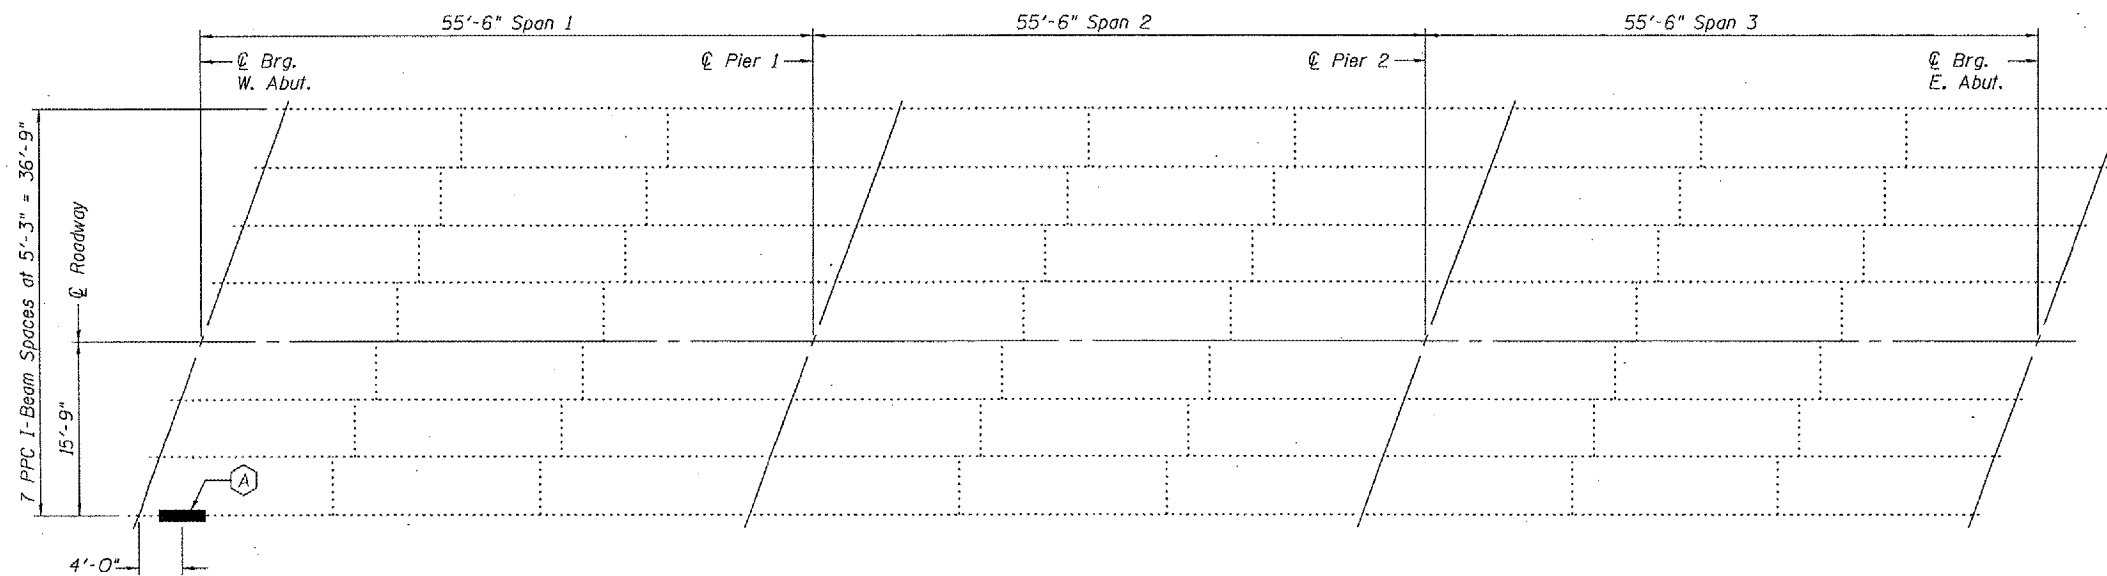

**PLAN**

(A) Location of PPC I-Beam Repairs.


For repair procedure see sheet 2 of 2.

**TOTAL BILL OF MATERIAL**

ITEM	UNIT	QUANTITY
PPC I-Beam Repairs	L.S.	0.3

DESIGNED Vicki H. Velt  
 CHECKED Steve R. Etko  
 DRAWN Drew Christopher  
 CHECKED SJB / VHV

EXAMINED John A. Morris  
 ENGINEER OF STRUCTURAL SERVICES  
 PASSED Ralph E. Anderson  
 ENGINEER OF BRIDGES AND STRUCTURES

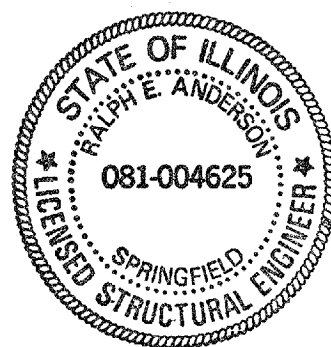

Expires: November 30, 2006

**PLAN AND ELEVATION**  
**F.A.I. RT 74**  
**W.B. I-74 / U.P. RAILROAD**  
**CHAMPAIGN COUNTY**  
**SN 010-0032**