


F.A.S. RTE.	SECTION	COUNTY	TOTAL SHEETS	SHEET NO.
500	*	VERMILION	18	5

(33,116 SPURRS-1  
CONTRACT NO. 70556


### EXISTING TYPICAL CROSS SECTION

- STA 53 + 57.00 - STA 177 + 66.50
- STA 177 + 66.50 - STA 178 + 61.50 PAVING OMISSION
- STA 178 + 61.50 - STA 253 + 05.23 (BK)
- STA 253 + 42.87 (AH) - STA 262 + 20.50
- STA 262 + 20.50 - STA 263 + 13.50 PAVING OMISSION
- STA 263 + 13.50 - STA 269 + 42.93 (BK)

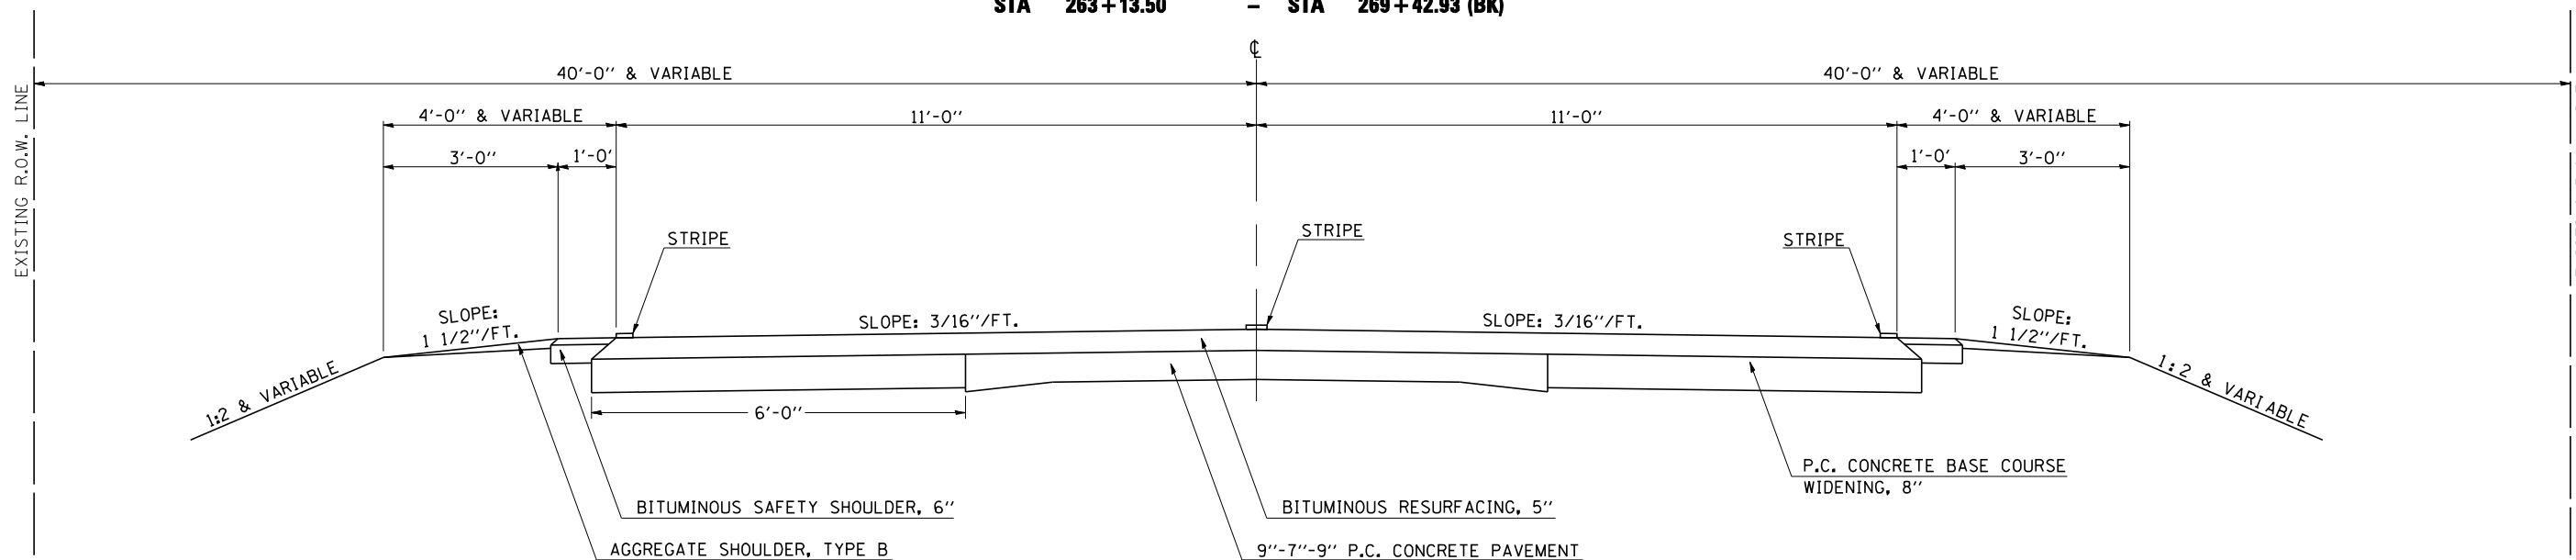

### PROPOSED TYPICAL CROSS SECTION ①

- STA 53 + 57.00 - STA 177 + 66.50
- STA 177 + 66.50 - STA 178 + 61.50 PAVING OMISSION
- STA 178 + 61.50 - STA 253 + 05.23 (BK)
- STA 253 + 42.87 (AH) - STA 262 + 20.50
- STA 262 + 20.50 - STA 263 + 13.50 PAVING OMISSION
- STA 263 + 13.50 - STA 269 + 42.93 (BK) ②

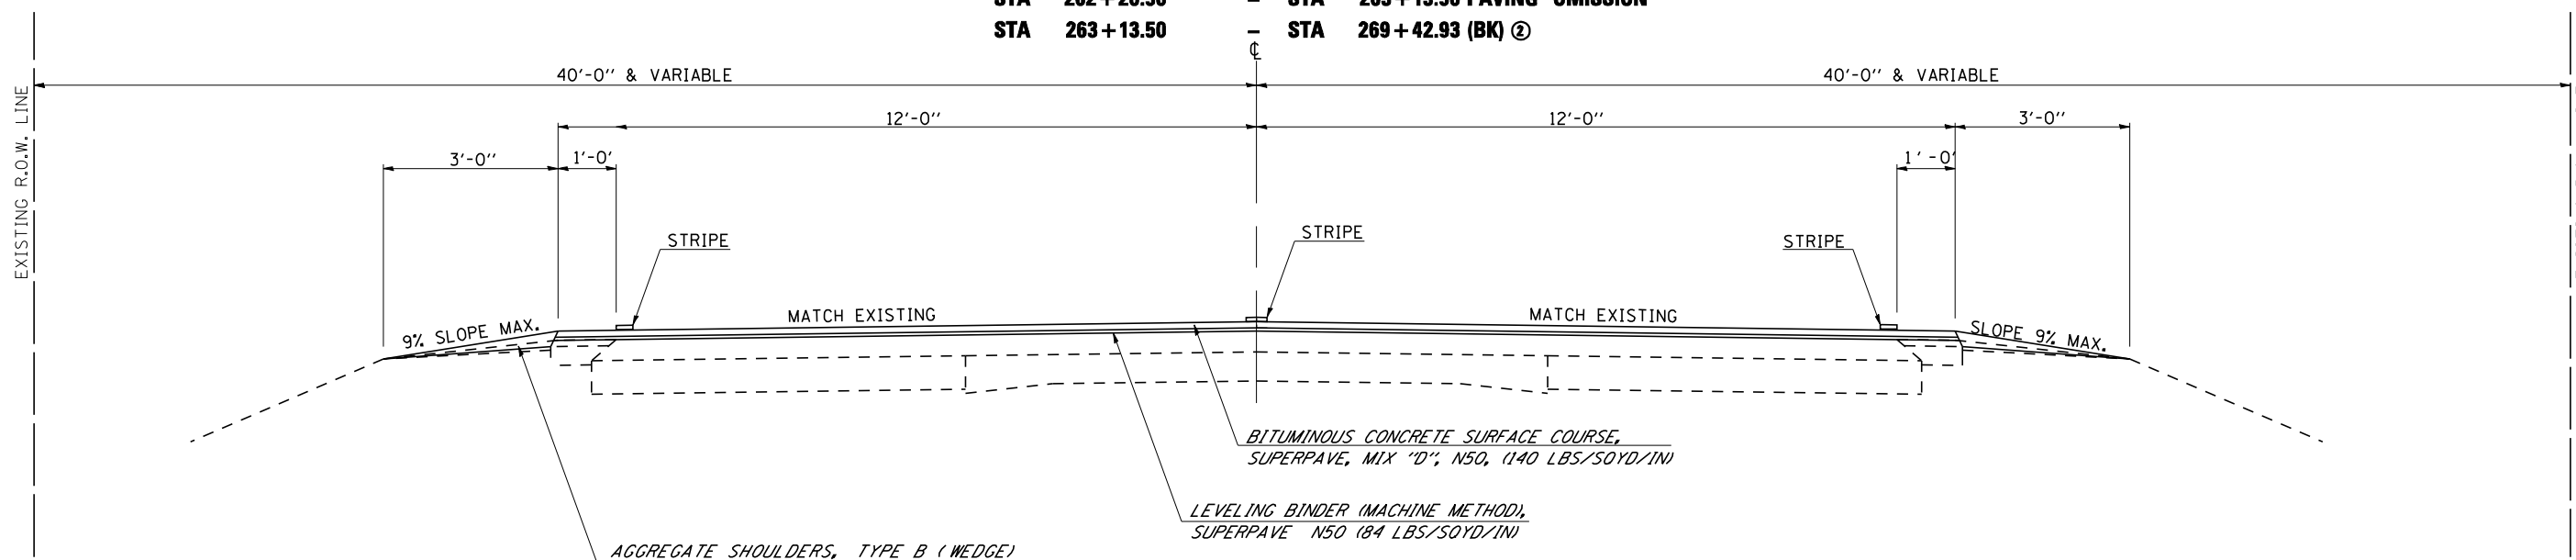

NOTE: ALL SIDEROADS, ENTRANCES, AND MAIL BOX TURN-OUTS SHALL BE CONSTRUCTED MONOLITHIC WITH THE SURFACE COURSE