


F.A.P. RTE.	SECTION	COUNTY	TOTAL SHEETS	SHEET NO.
774		EFFINGHAM	15	8
STA.	TO STA.			
FED. ROAD DIST. NO.	ILLINOIS	FED. AID PROJECT		

• D-7 WETLAND MITIGATION - 1

TREE SCHEDULE

SAVE AND PROTECT		
BASELINE STATION	OFFSET	TREE SIZE
1+42.8	182.8	11"
1+43.7	186.0	30"
1+59.1	180.9	19"
1+78.9	187.6	11"
1+86.8	187.5	25"
1+87.5	185.1	10"
1+85.7	197.9	20"
1+86.4	200.6	19"
1+88.0	197.7	28"

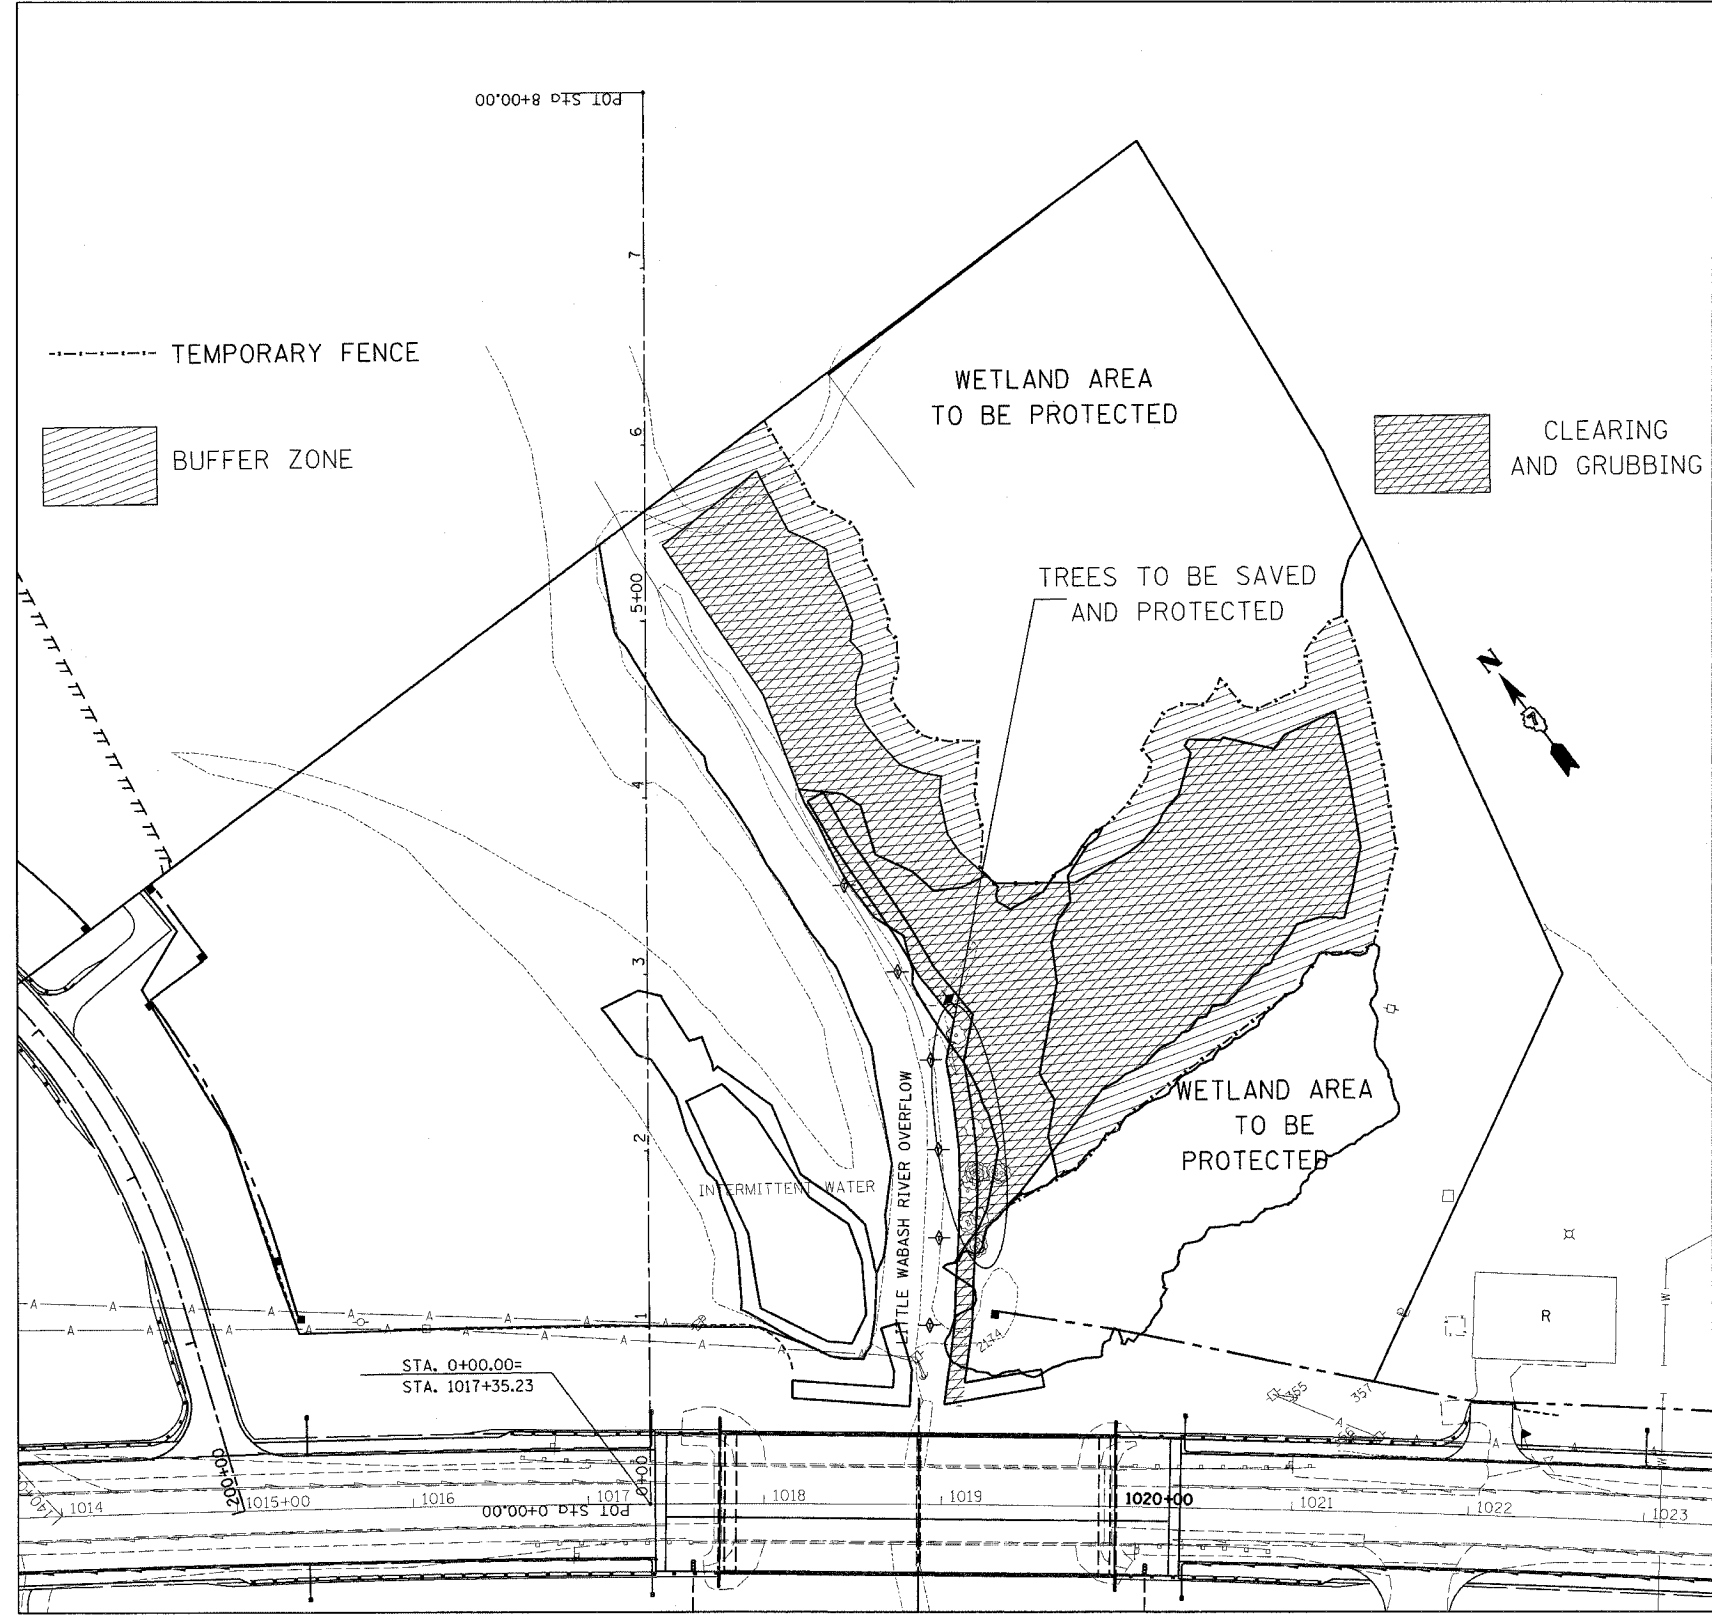

PLOT DATE = 4/12/2006
 PLOT SCALE = 1"=40'
 USER NAME = dstrat

REVISIONS	
NAME	DATE

ILLINOIS DEPARTMENT OF TRANSPORTATION
CLEARING & GRUBBING

SCALE: VERT. _____
 HORIZ. _____
 DATE _____ DRAWN BY _____
 CHECKED BY _____