

F.A.P. RTE.	SECTION	COUNTY	TOTAL SHEETS	SHEET NO.
774	*	EFFINGHAM	15	15
STA. 5+25.000		TO STA. 5+25.000		
FED. ROAD DIST. NO.		ILLINOIS FED. AID PROJECT		

320 310 300 290 280 270 260 250 240 230 220 210 200 190 180 170 160 150 140 130 120 110 100 90 80 70 60 50 40 30 20 10 0 10 20 30 40 50 60 70 80 90 100 110 120 130 140 150 160 170 180 190 200 210 220 230 240 250 260 270 280 290 300 310 320

FINAL SURVEY BY DATE

CONVERTED SURVEY BY DATE

NOTED BOOK NO. _____

AREAS CHECKED _____

AREAS CHECKED _____

ORIGINAL SURVEY BY DATE

CONVERTED SURVEY BY DATE

NOTED BOOK NO. _____

AREAS CHECKED _____


AREAS CHECKED _____

PLOT DATE = #DATE#

FILE NAME = #FILE#

PLOT SCALE = #SCALE#

USER NAME = #USER#

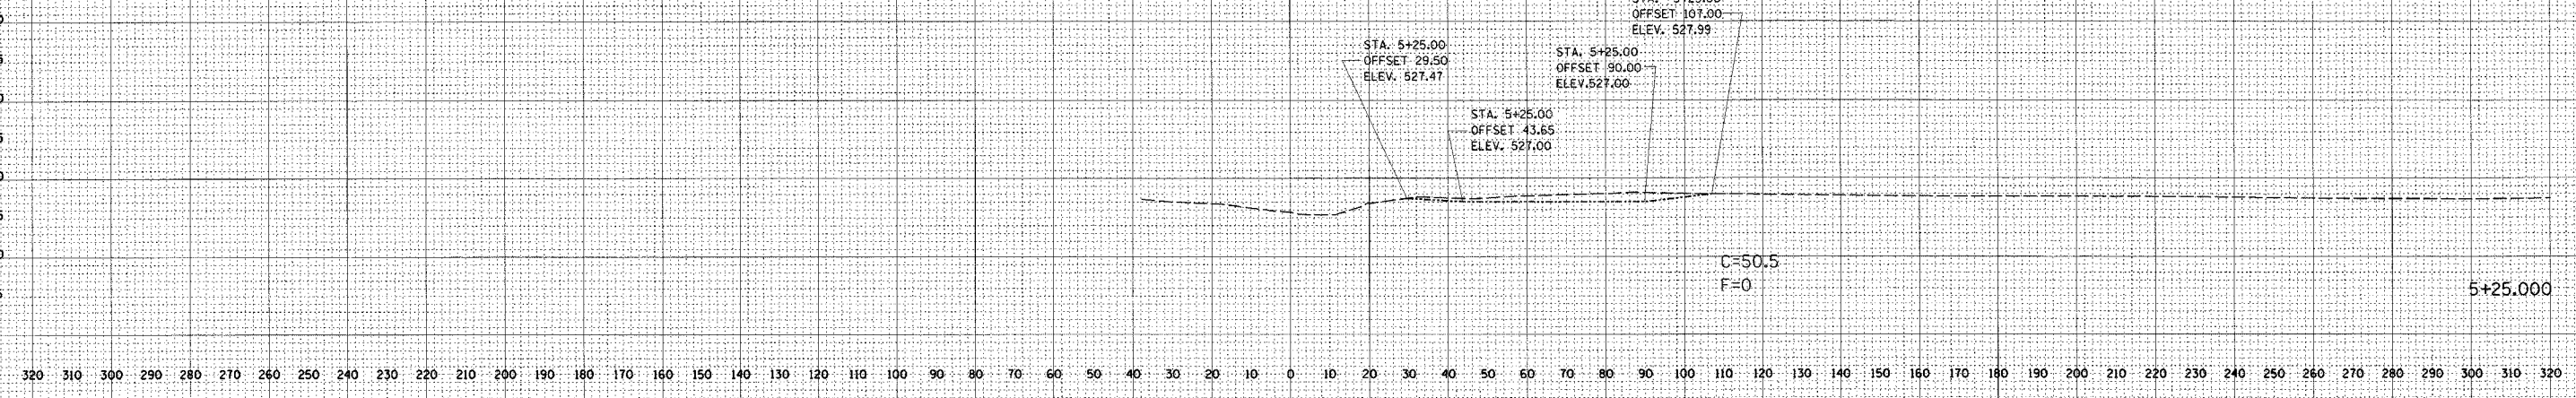

320 310 300 290 280 270 260 250 240 230 220 210 200 190 180 170 160 150 140 130 120 110 100 90 80 70 60 50 40 30 20 10 0 10 20 30 40 50 60 70 80 90 100 110 120 130 140 150 160 170 180 190 200 210 220 230 240 250 260 270 280 290 300 310 320